

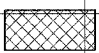
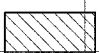


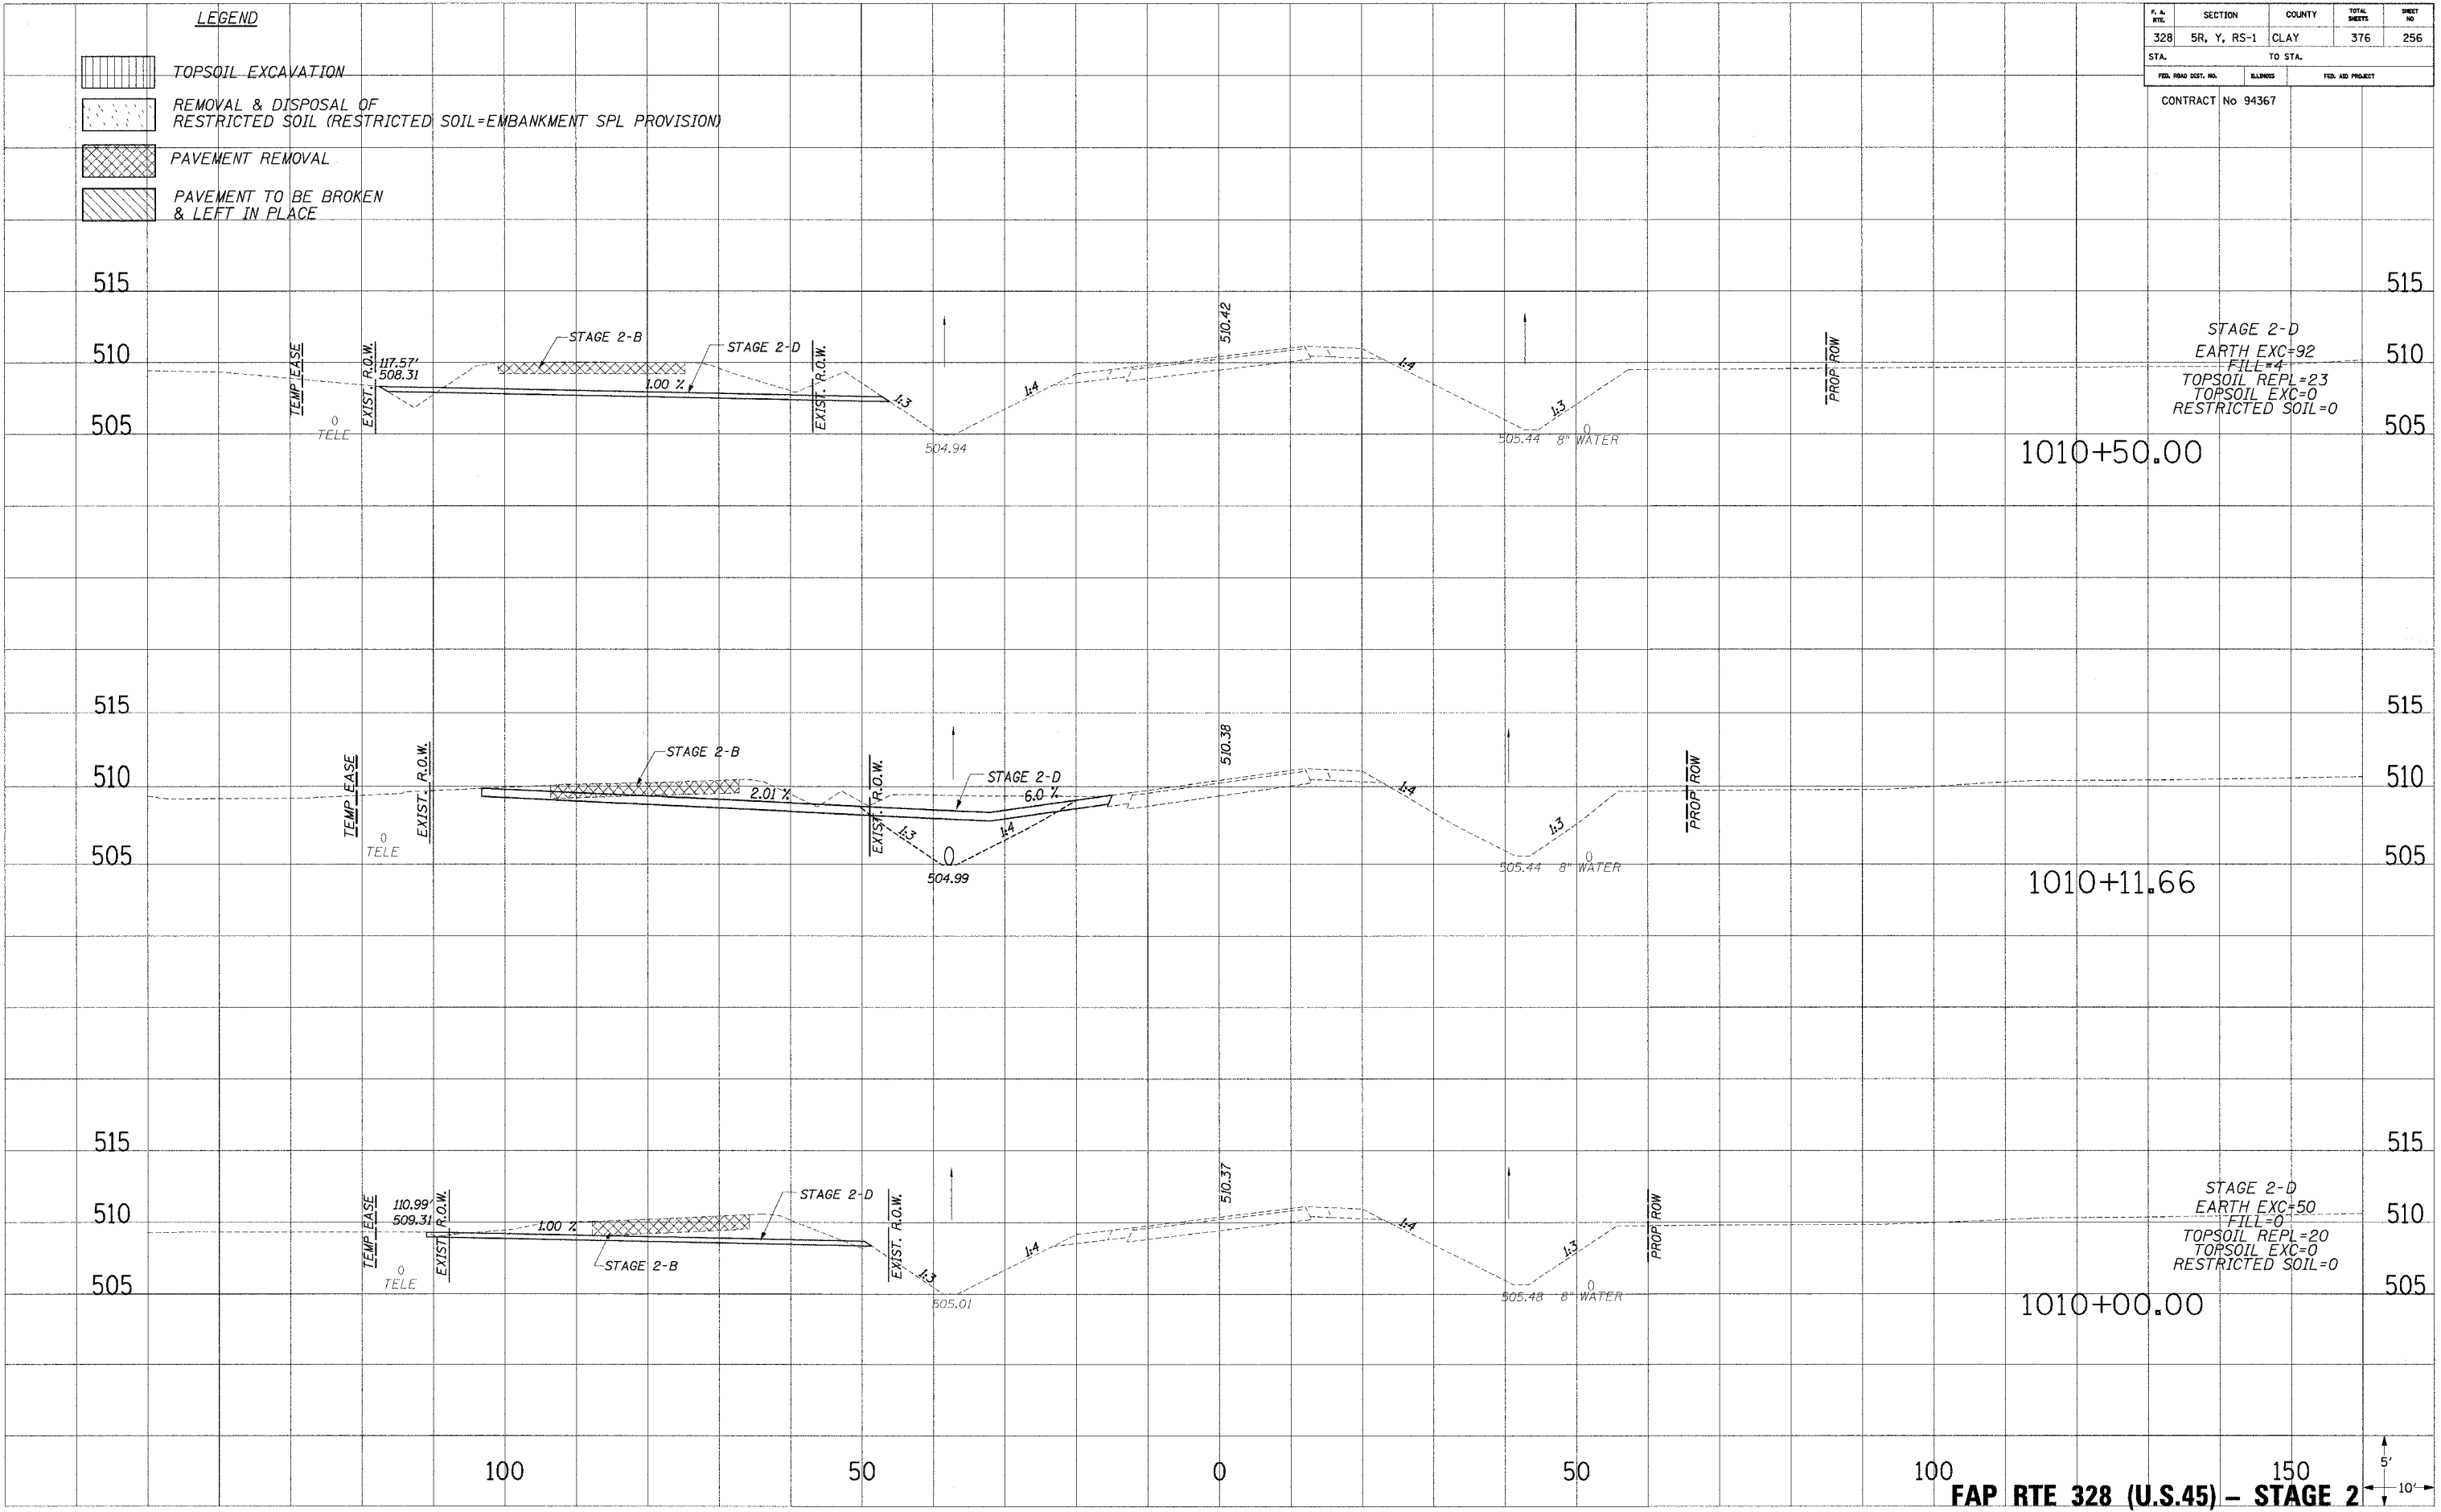
P. & S. SHEET	SECTION	COUNTY	TOTAL SHEETS	SHEET NO.
328	5R, Y, RS-1	CLAY	376	256
STA.		TO STA.		
FED. ROAD DIST. NO.		BLANKS		FED. AID PROJECT

CONTRACT No 94367

- LEGEND**
-  TOPSOIL EXCAVATION
 -  REMOVAL & DISPOSAL OF RESTRICTED SOIL (RESTRICTED SOIL=EMBANKMENT SPL PROVISION)
 -  PAVEMENT REMOVAL
 -  PAVEMENT TO BE BROKEN & LEFT IN PLACE

PLOTTED
 NOTE BOOK
 TEMPLATE
 AREAS CHECKED
 NO.

PLOTTED
 NOTE BOOK
 TEMPLATE
 AREAS CHECKED
 NO.



100 150 5' 10' FAP RTE 328 (U.S.45) - STAGE 2

V:\04\104042-18-00\12/17/2004 6:17:22 AM