
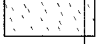

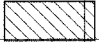



P.A. SHEET	SECTION	COUNTY	TOTAL SHEETS	SHEET NO.
328	5R, Y, RS-1	CLAY	376	259
STA.		TO STA.		
FED. ROAD DIST. NO.		BLANKS		FED. AID PROJECT

CONTRACT No 94367

- LEGEND**
-  TOPSOIL EXCAVATION
 -  REMOVAL & DISPOSAL OF RESTRICTED SOIL (RESTRICTED SOIL=EMBANKMENT SPL PROVISION)
 -  PAVEMENT REMOVAL
 -  PAVEMENT TO BE BROKEN & LEFT IN PLACE

PLOTTED
 DATE
 NO.

PLOTTED
 DATE
 NO.

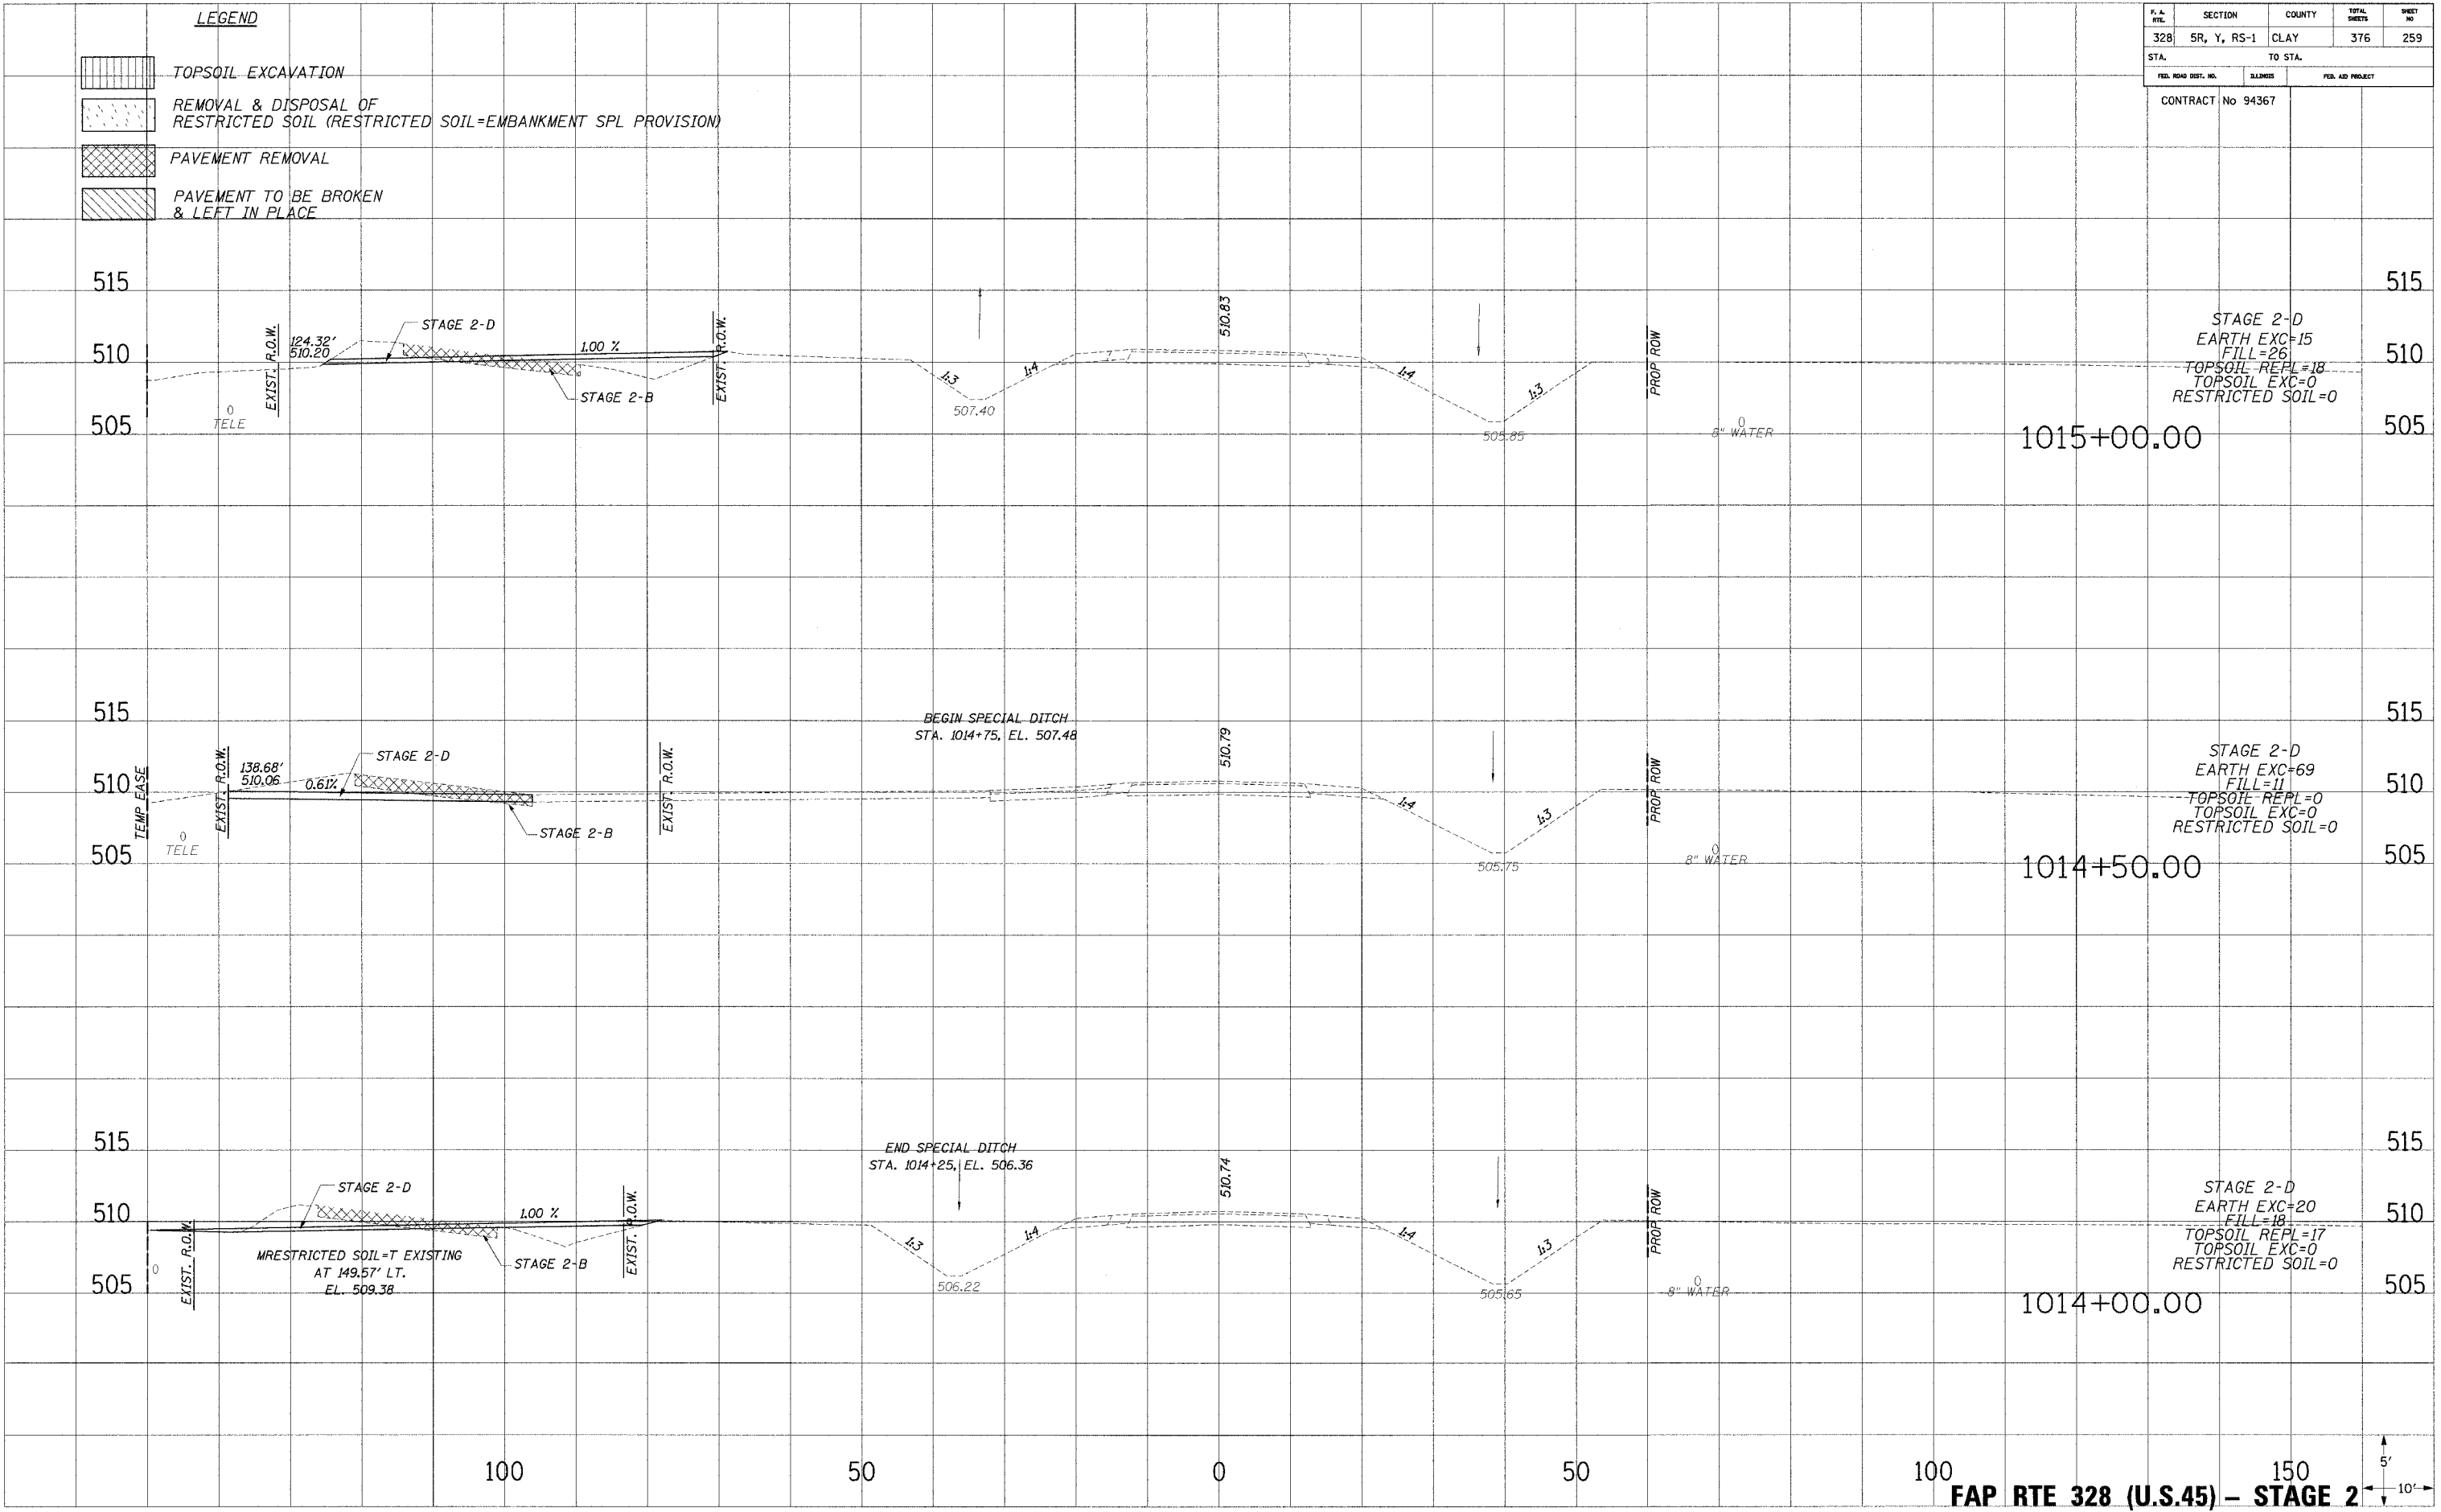

100 150
FAP RTE 328 (U.S.45) - STAGE 2
 5'
 10'

WORKSHEET 15 09/12/13/2004 6:17:22 AM