
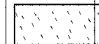

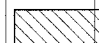
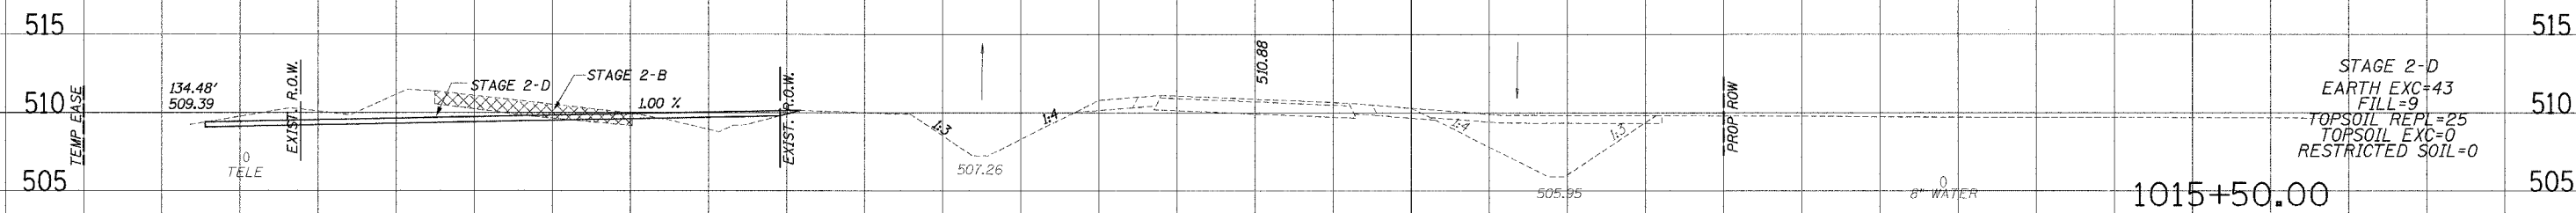
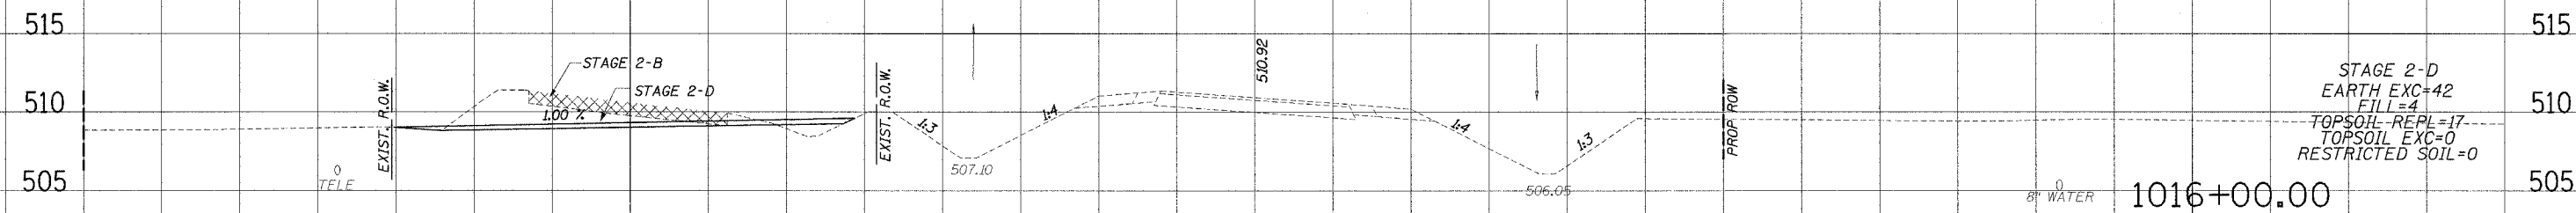
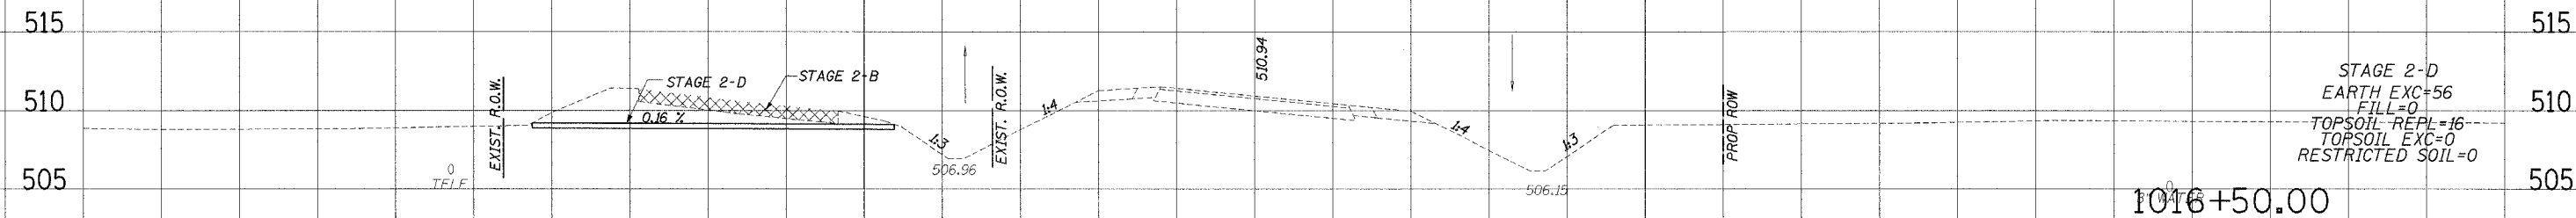


F.A. DIST.	SECTION	COUNTY	TOTAL SHEETS	SHEET NO.
328	5R, Y, RS-1	CLAY	376	260
STA.		TO STA.		
FED. ROAD DIST. NO.		ILLINOIS	FED. AID PROJECT	
CONTRACT No 94367				

- LEGEND**
-  TOPSOIL EXCAVATION
 -  REMOVAL & DISPOSAL OF RESTRICTED SOIL (RESTRICTED SOIL=EMBANKMENT SPL PROVISION)
 -  PAVEMENT REMOVAL
 -  PAVEMENT TO BE BROKEN & LEFT IN PLACE



PLOTTED
 DATE
 BY
 CHECKED
 NO.

PLOTTED
 DATE
 BY
 CHECKED
 NO.

100 50 0 50 100 150
 FAP RTE 328 (U.S.45) - STAGE 2
 5'
 10'

12/13/2004 8:17:22 AM