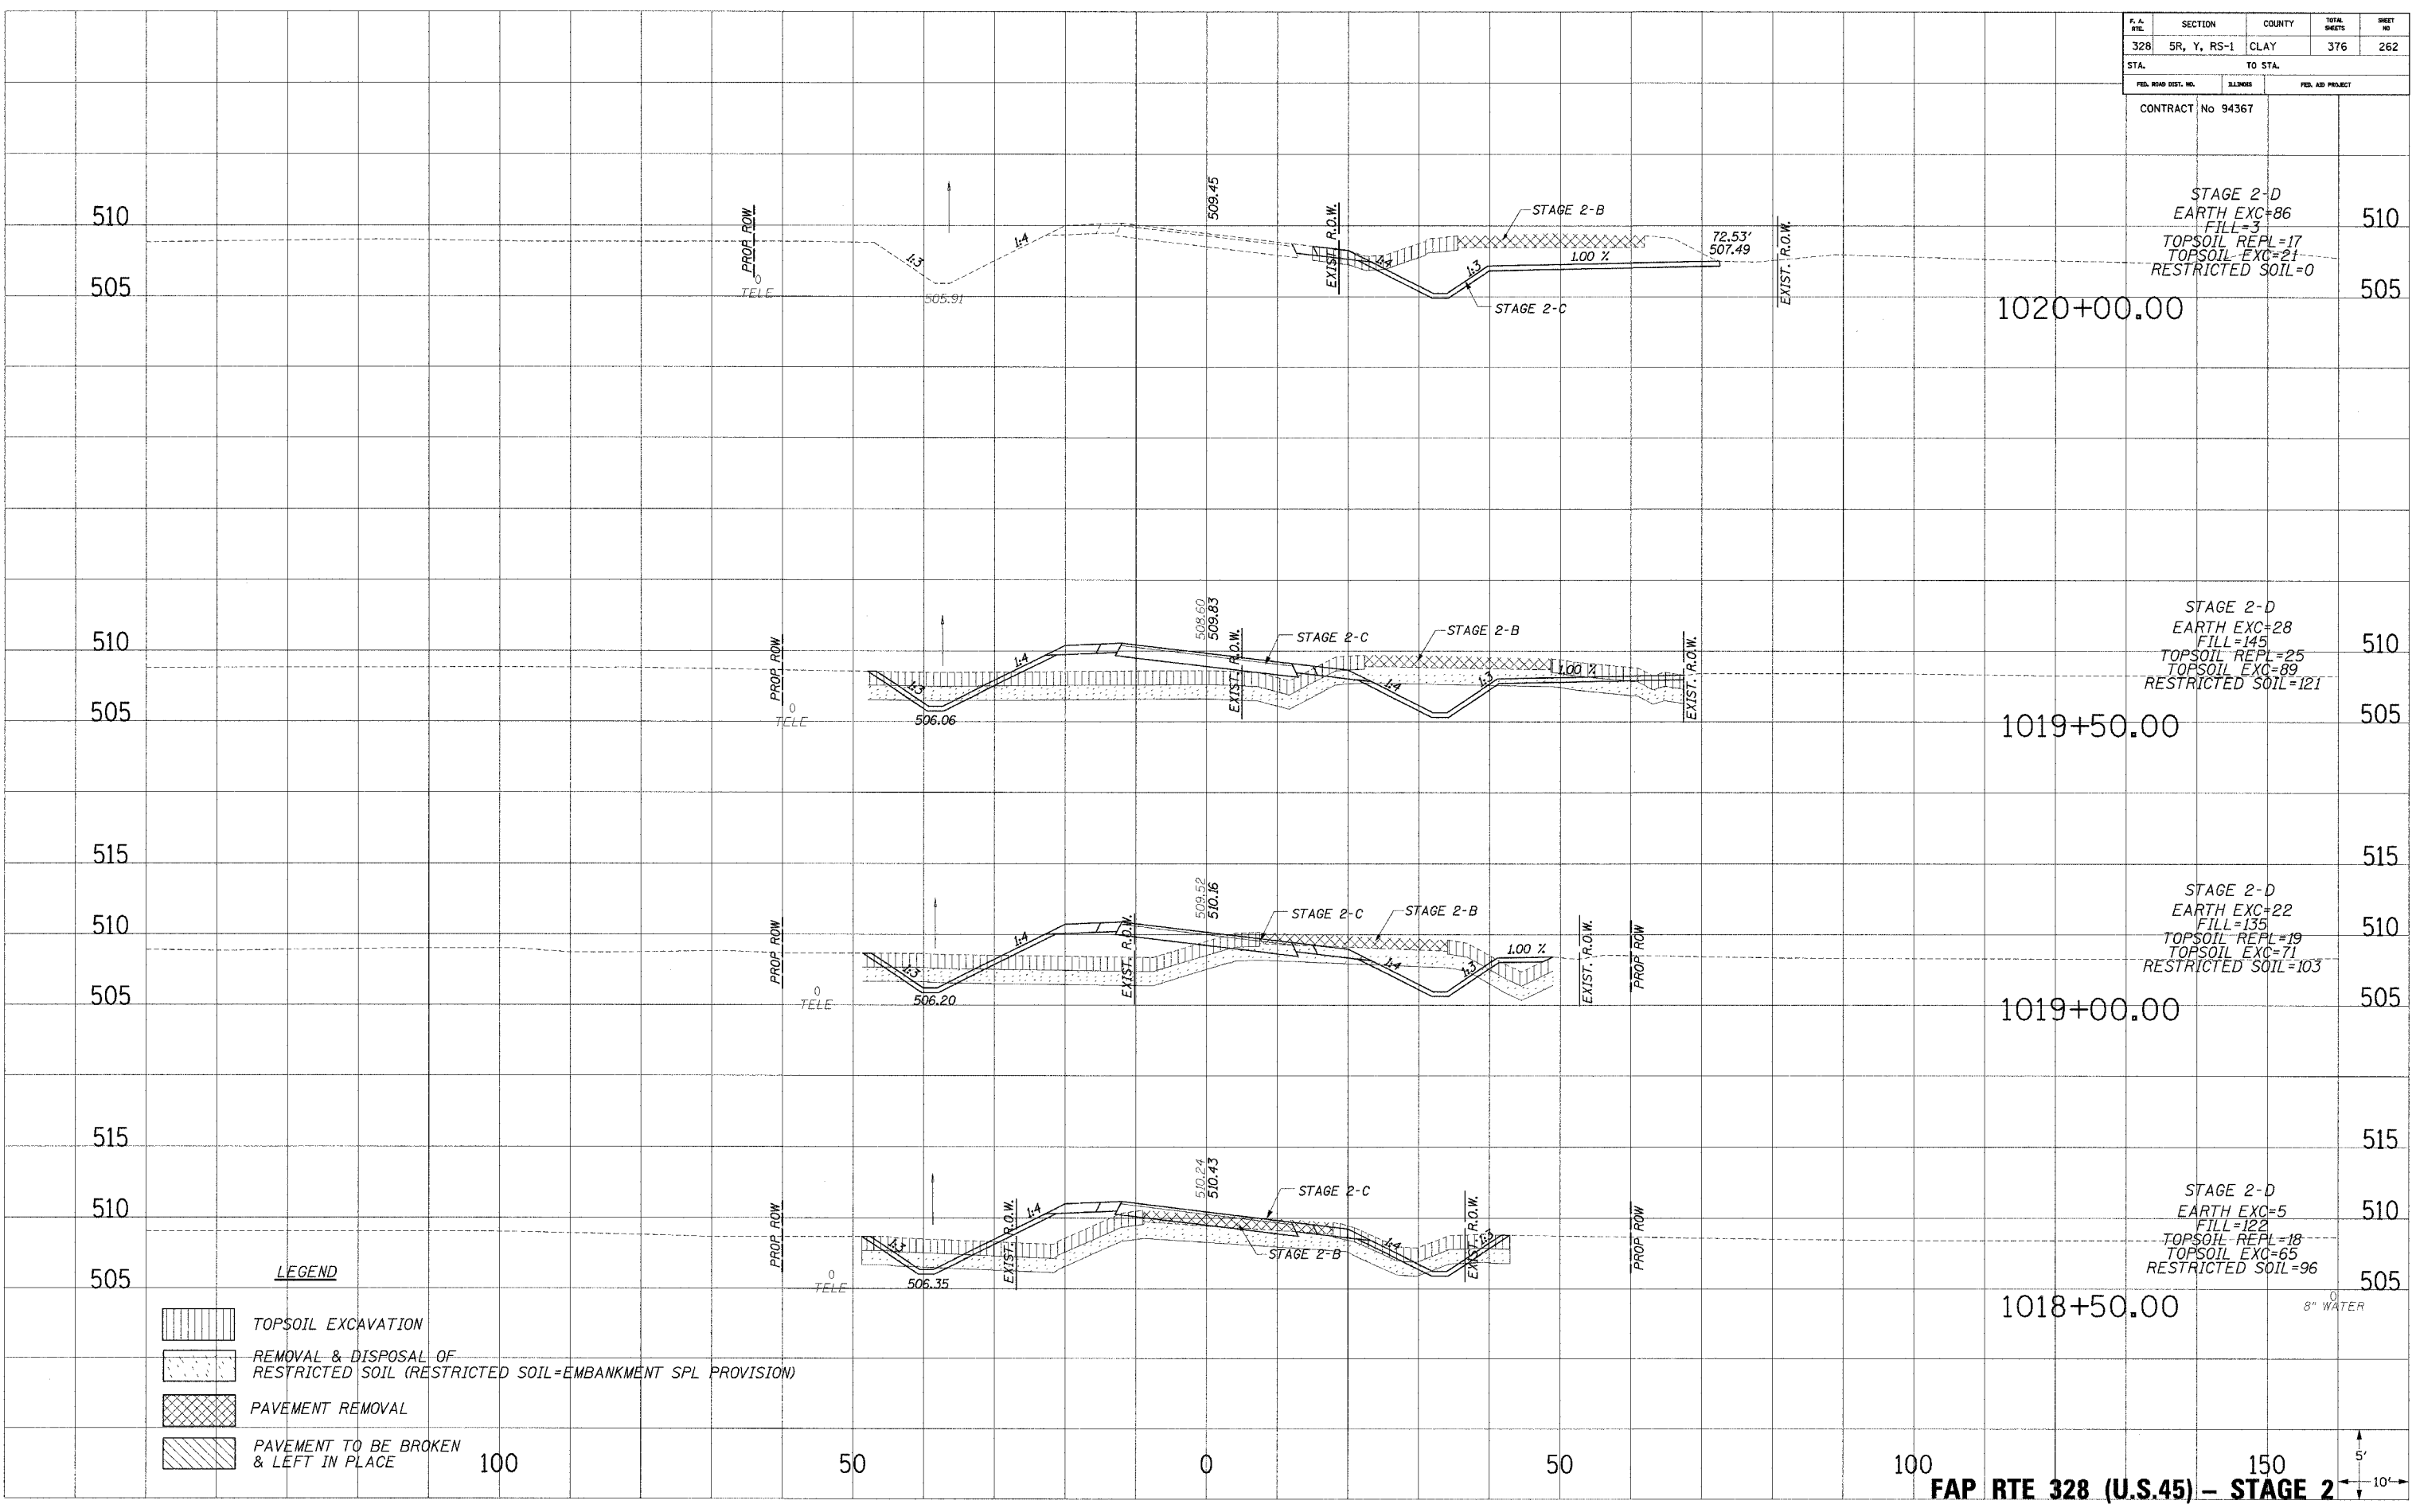


P.A. NO.	SECTION	COUNTY	TOTAL SHEETS	SHEET NO.
328	5R, Y, RS-1	CLAY	376	262
STA.		TO STA.		
FED. ROAD DIST. NO.		S.LINKS		FED. AID PROJECT


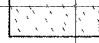


CONTRACT No 94367

PLOTTED
NOTE BOOK
NO.

PLOTTED
NOTE BOOK
NO.



LEGEND

-  TOPSOIL EXCAVATION
-  REMOVAL & DISPOSAL OF RESTRICTED SOIL (RESTRICTED SOIL=EMBANKMENT SPL PROVISION)
-  PAVEMENT REMOVAL
-  PAVEMENT TO BE BROKEN & LEFT IN PLACE

100

50


0

50

100

150

FAP RTE 328 (U.S.45) - STAGE 2

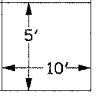

12/13/2004 8:17:23 AM