


F.A. NO.	SECTION	COUNTY	TOTAL SHEETS	SHEET NO.
328	5R, Y, RS-1	CLAY	376	263
STA.		TO STA.		
FED. ROAD DIST. NO.		ILLINOIS	FED. AID PROJECT	

CONTRACT No 94367

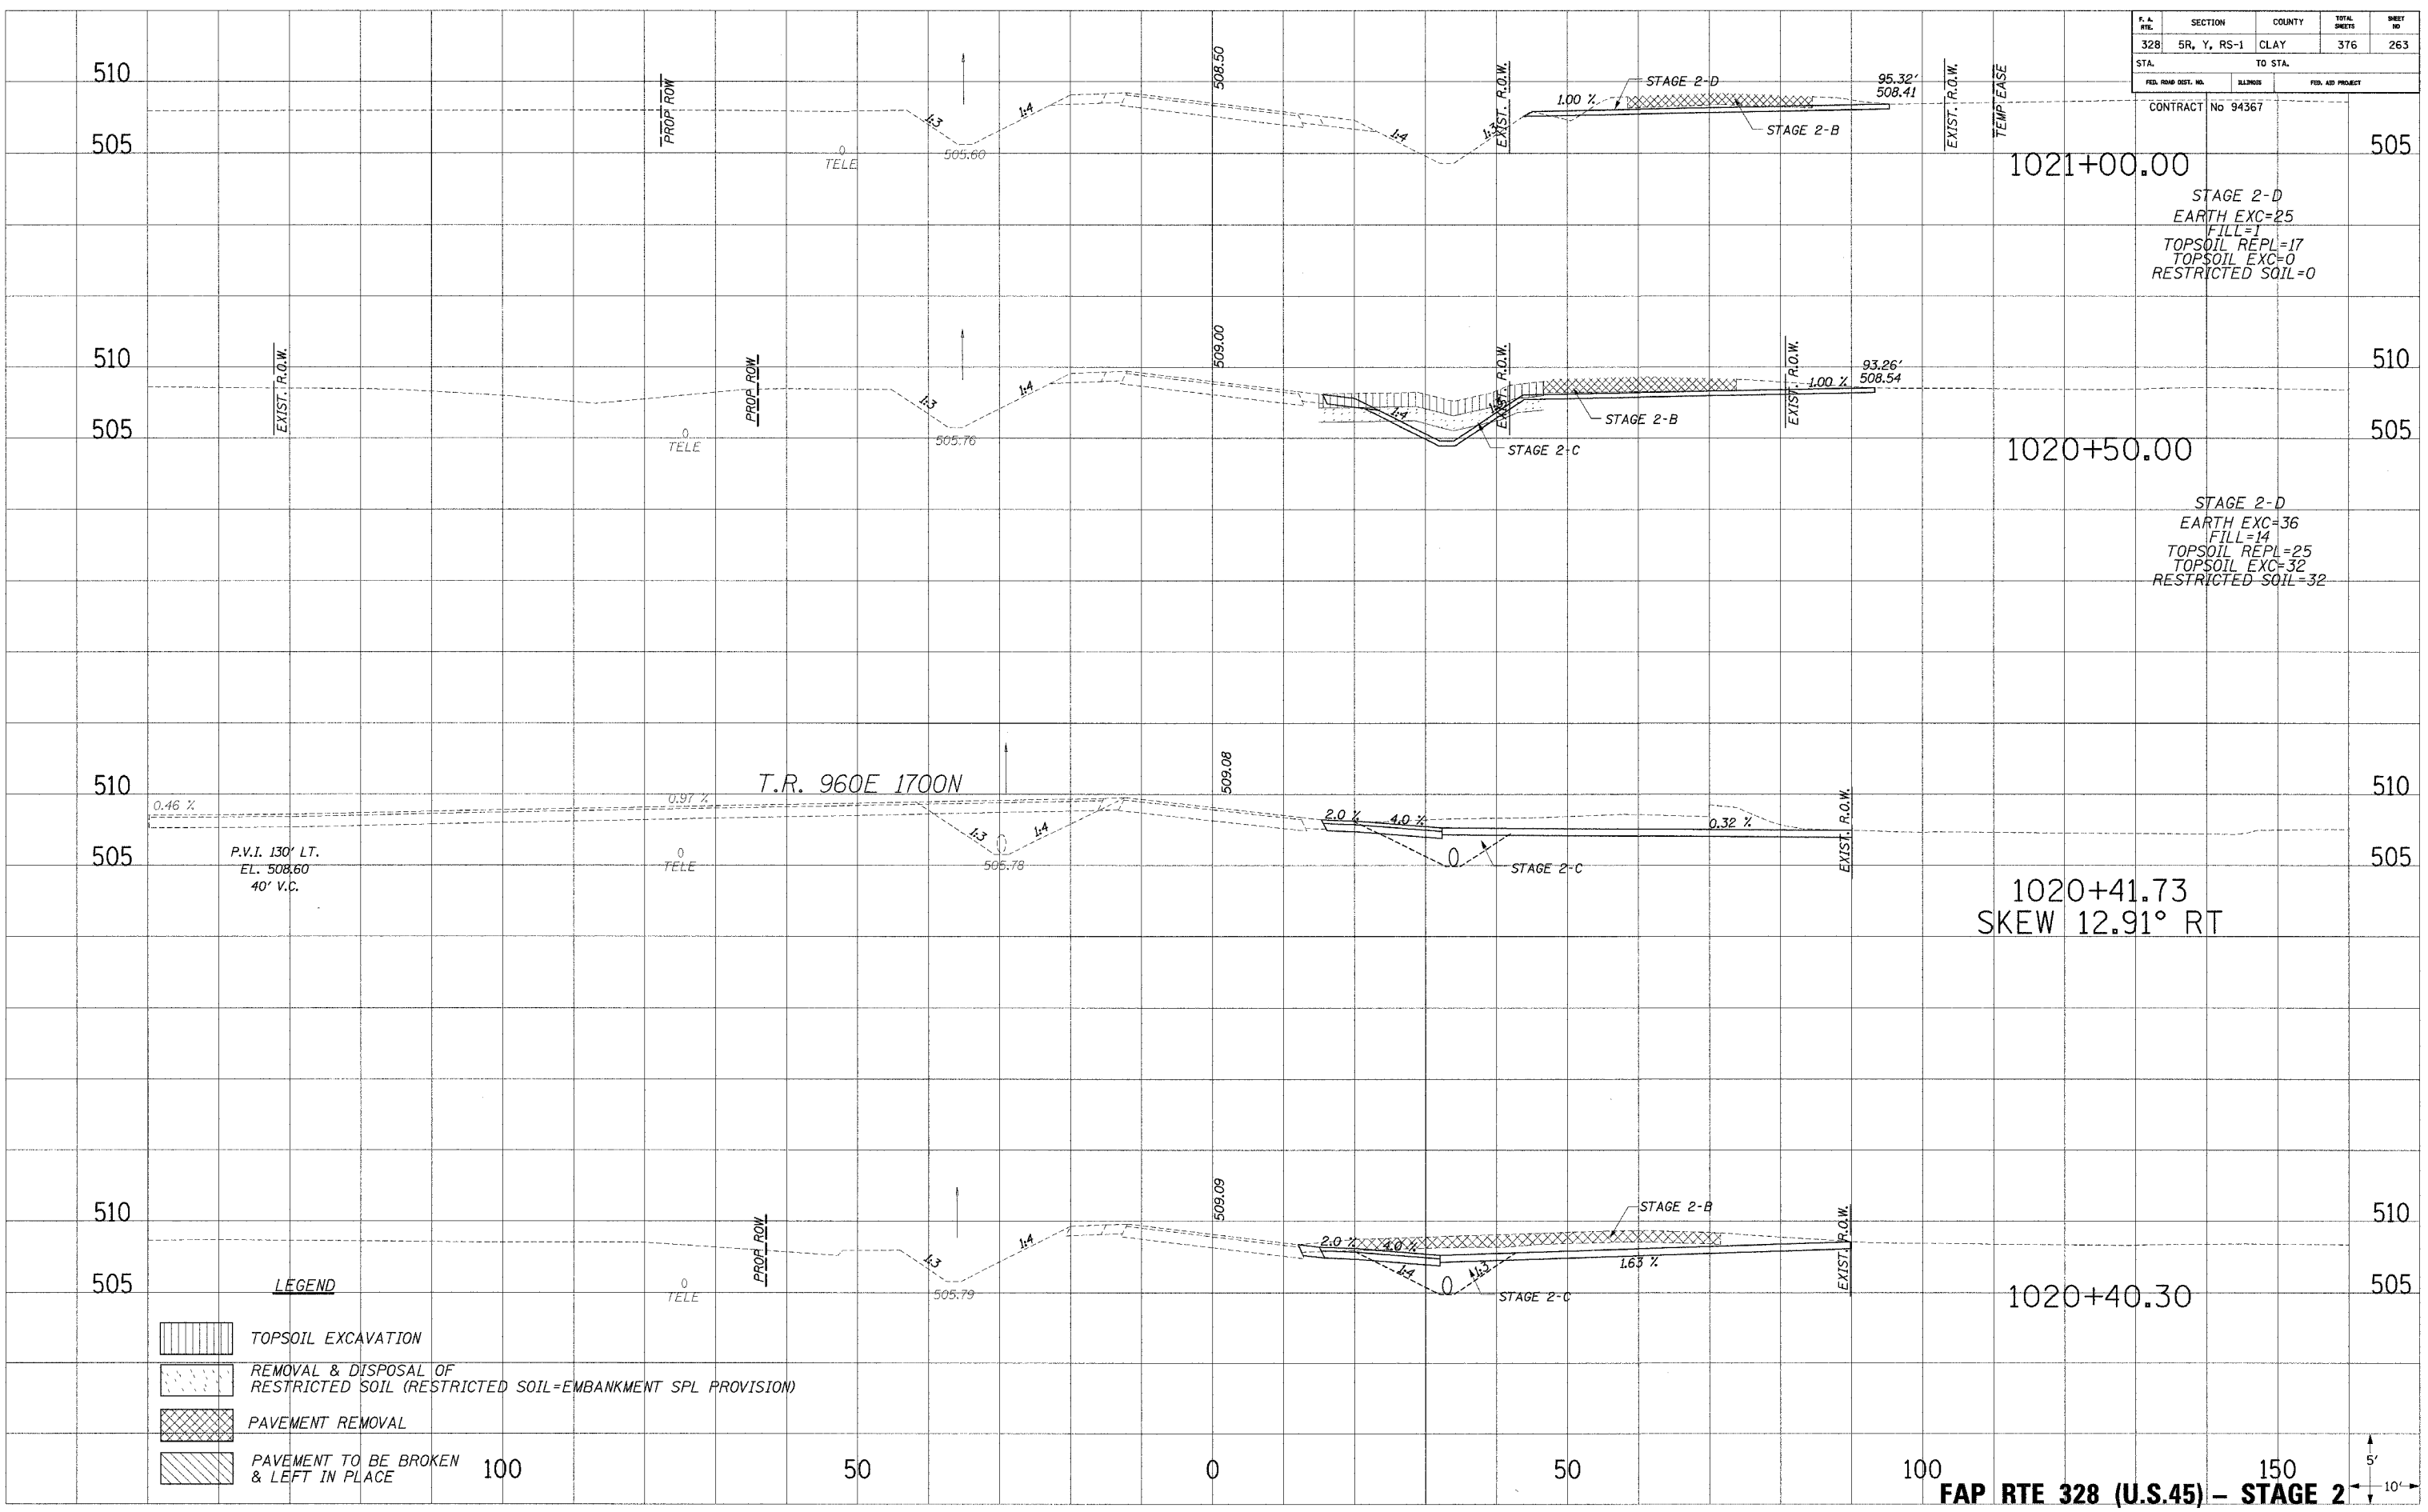

1021+00.00
 STAGE 2-D
 EARTH EXC=25
 FILL=1
 TOPSOIL REPL=17
 TOPSOIL EXC=0
 RESTRICTED SOIL=0

1020+50.00
 STAGE 2-D
 EARTH EXC=36
 FILL=14
 TOPSOIL REPL=25
 TOPSOIL EXC=32
 RESTRICTED SOIL=32

1020+41.73
 SKEW 12.91° RT


1020+40.30

PLOTTED
 TEMPLATE
 AREAS CHECKED

PLOTTED
 TEMPLATE
 AREAS CHECKED

- LEGEND**
- TOPSOIL EXCAVATION
 - REMOVAL & DISPOSAL OF RESTRICTED SOIL (RESTRICTED SOIL=EMBANKMENT SPL PROVISION)
 - PAVEMENT REMOVAL
 - PAVEMENT TO BE BROKEN & LEFT IN PLACE

100 50 0 50 100 150
FAP RTE 328 (U.S.45) - STAGE 2

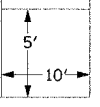

12/13/2004 06:17:23 AM