


F. A. ETC.	SECTION	COUNTY	TOTAL SHEETS	SHEET NO.
328	SR, Y, RS-1	CLAY	376	271
STA.		TO STA.		
FED. ROAD DIST. NO.		ILLINOIS		FED. AID PROJECT

CONTRACT No 94367

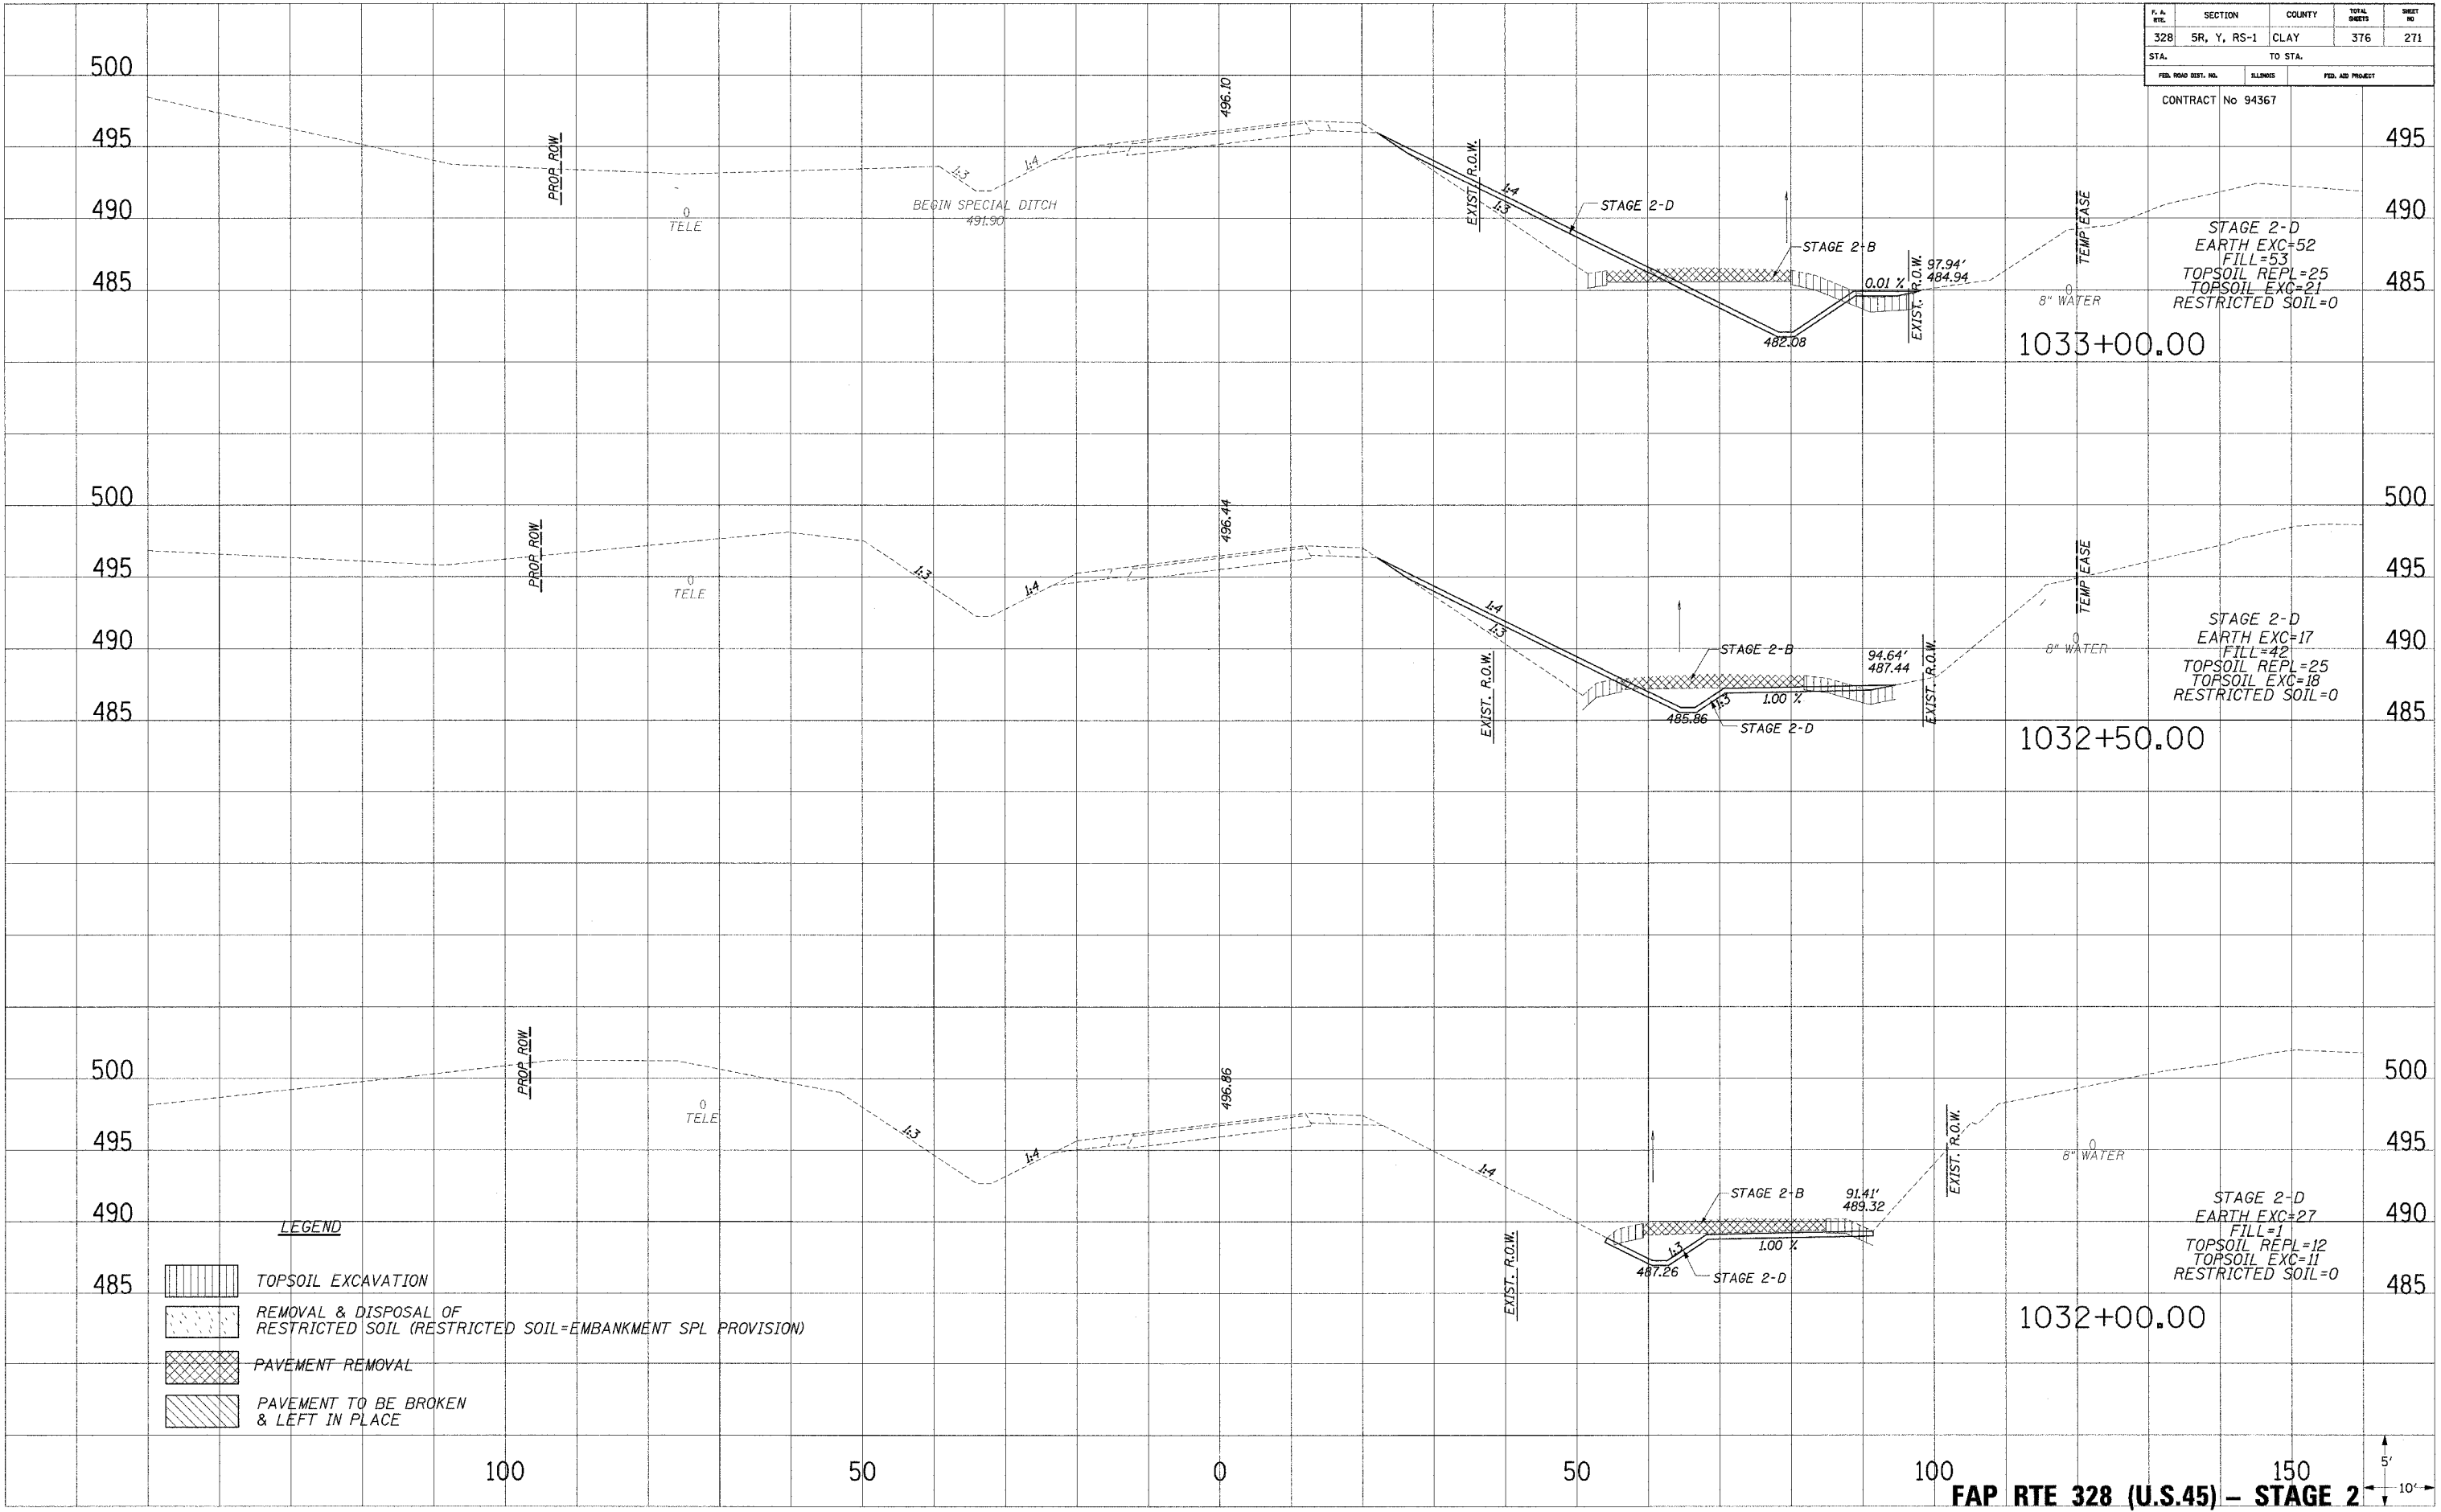

PLOTTED
 TEMPLATE
 NO.

PLOTTED
 TEMPLATE
 NO.

FAP RTE 328 (U.S.45) - STAGE 2

12/13/2006 5:28 PM