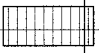
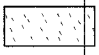

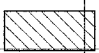



F. A. SITE	SECTION	COUNTY	TOTAL SHEETS	SHEET NO
328	5R, Y, RS-1	CLAY	376	272
STA.		TO STA.		
FED. ROAD DIST. NO.	BILLINGS	FED. AID PROJECT		

CONTRACT No 94367

- LEGEND**
-  TOPSOIL EXCAVATION
  -  REMOVAL & DISPOSAL OF RESTRICTED SOIL (RESTRICTED SOIL=EMBANKMENT SPL PROVISION)
  -  PAVEMENT REMOVAL
  -  PAVEMENT TO BE BROKEN & LEFT IN PLACE

PLOTTED  
 REVISIONS  
 NO. DATE  
 AREAS CHECKED

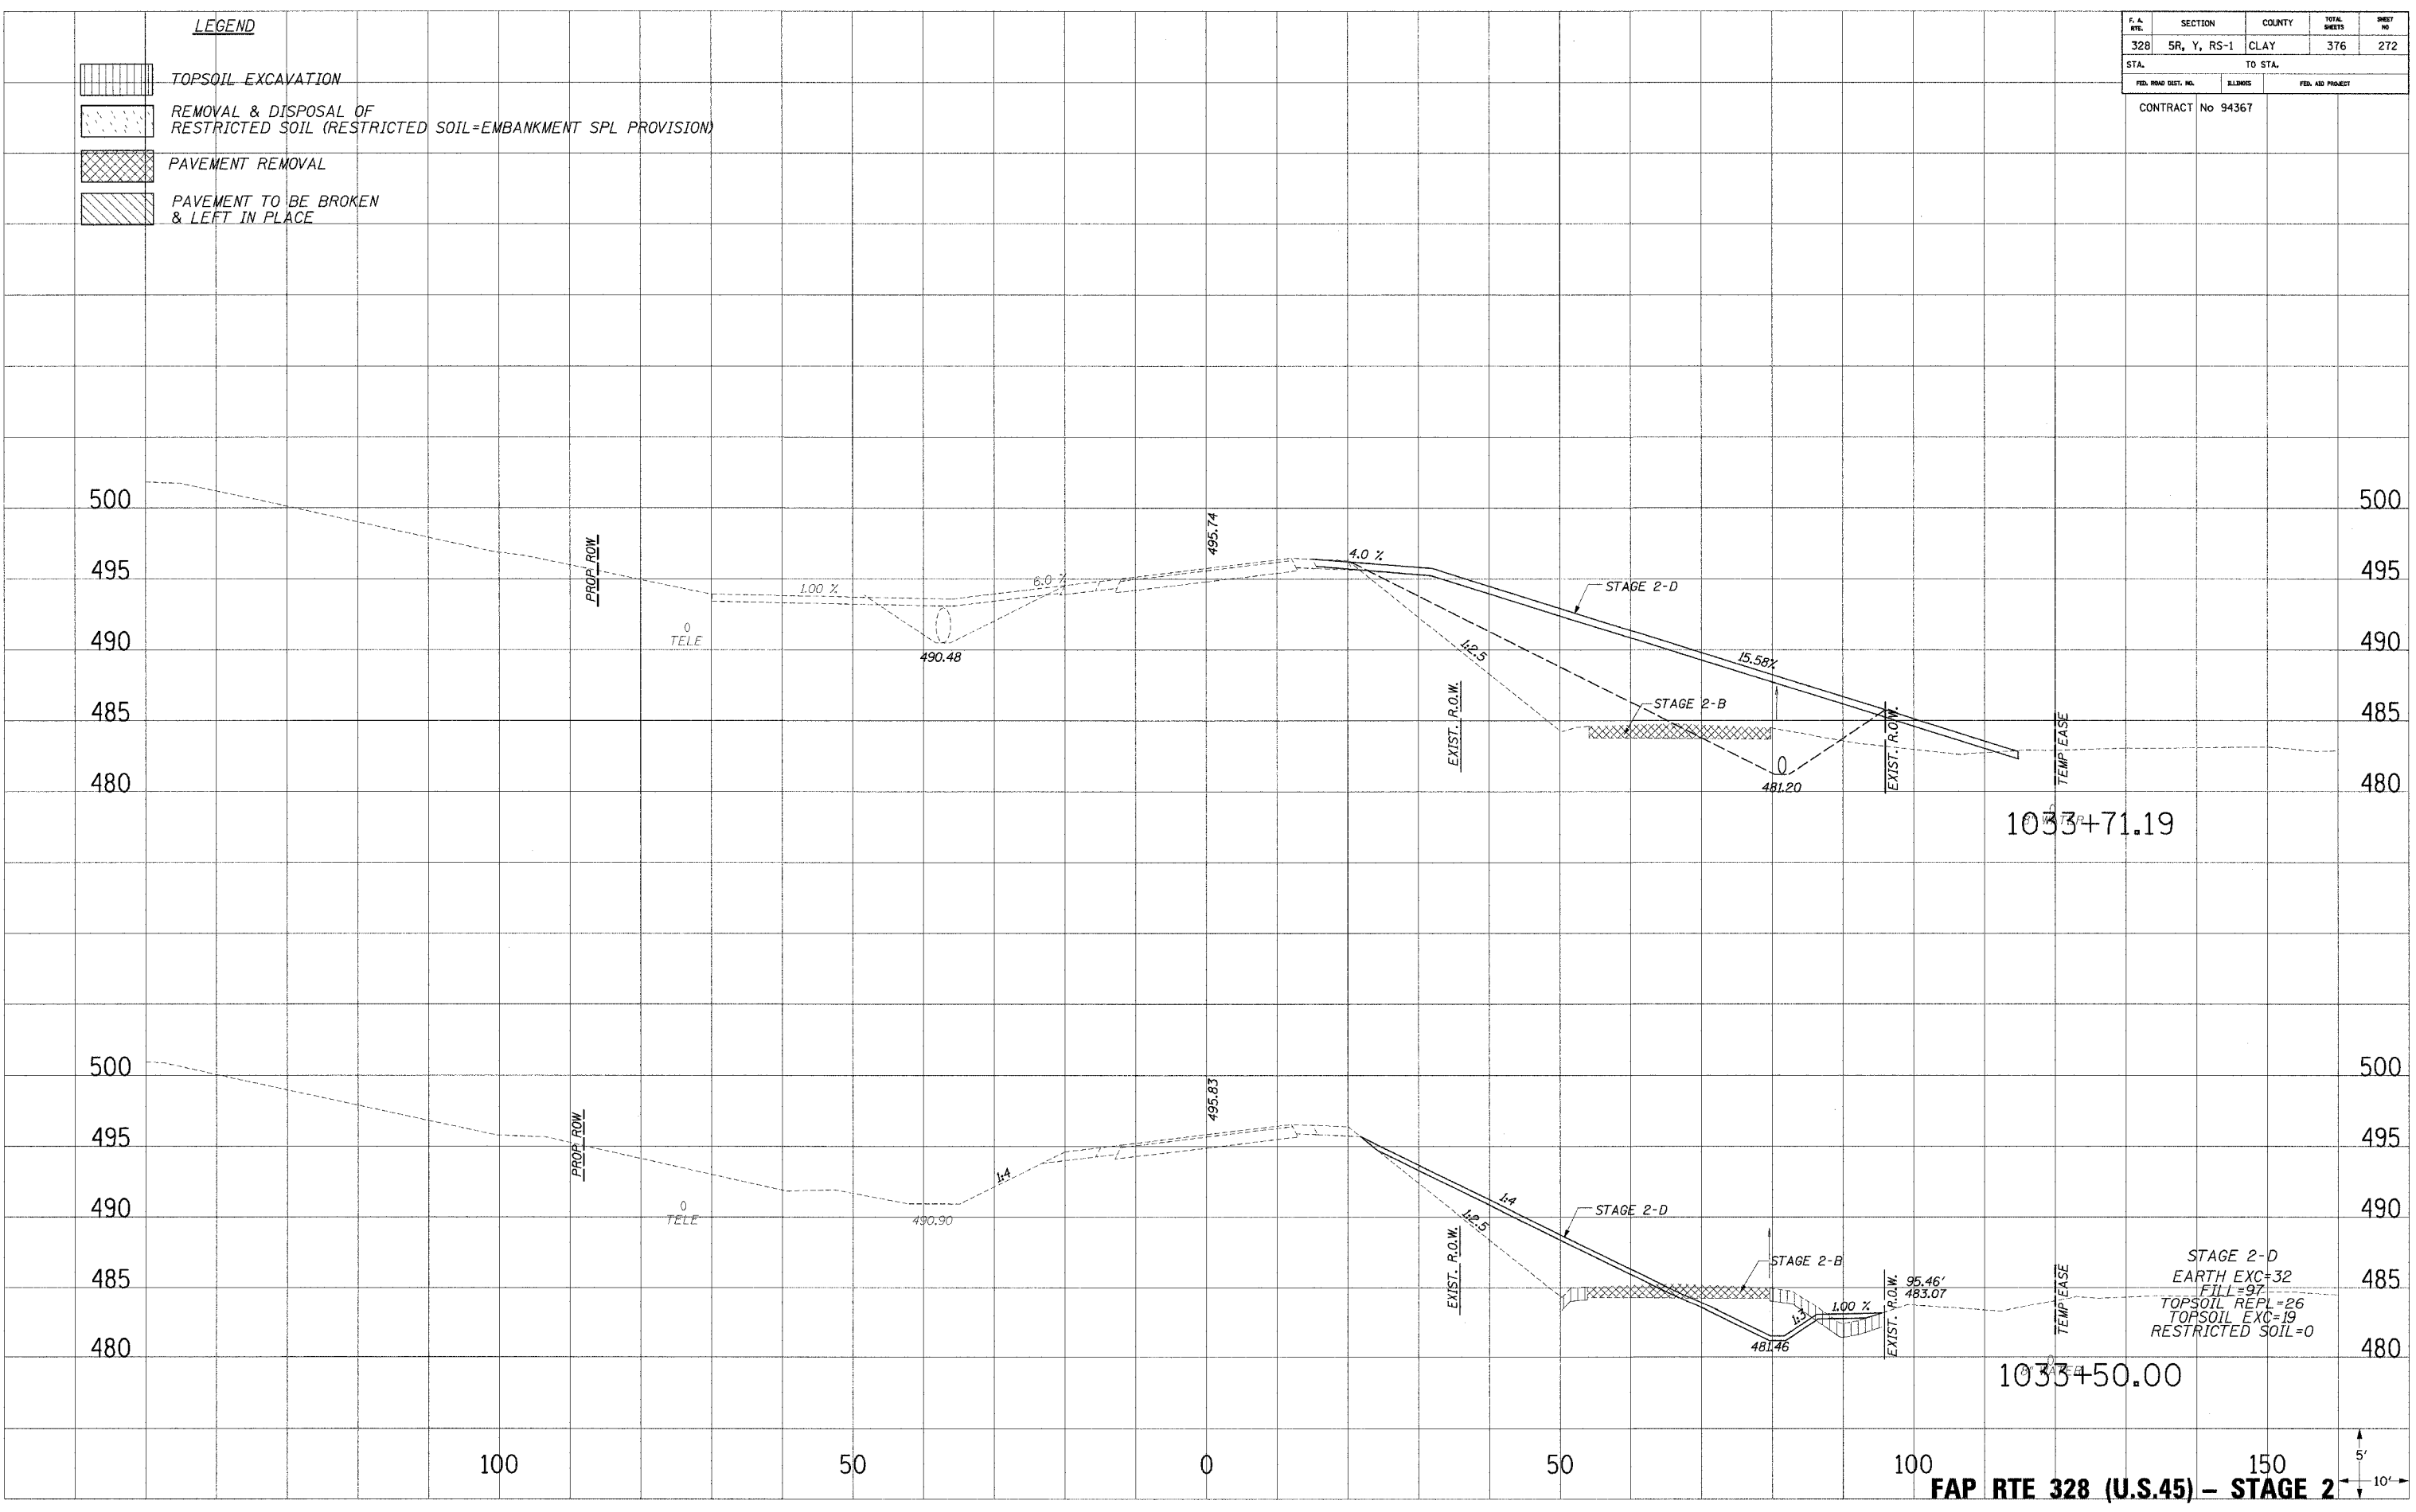PLOTTED  
 REVISIONS  
 NO. DATE  
 AREAS CHECKED



FAP RTE 328 (U.S.45) - STAGE 2