


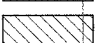



| F. & E. SHEET | SECTION | COUNTY | TOTAL SHEETS | SHEET NO. |
|---------------------|-------------|----------|--------------|------------------|
| 328 | 5R, Y, RS-1 | CLAY | 376 | 278 |
| STA. | | TO STA. | | |
| FED. ROAD DIST. NO. | | ILLINOIS | | FED. AID PROJECT |

CONTRACT No 94367

- LEGEND**
-  TOPSOIL EXCAVATION
 -  REMOVAL & DISPOSAL OF RESTRICTED SOIL (RESTRICTED SOIL=EMBANKMENT SPL PROVISION)
 -  PAVEMENT REMOVAL
 -  PAVEMENT TO BE BROKEN & LEFT IN PLACE

PLOTTED FROM PLATE
 NOTE BOOK NO.
 AREAS CHECKED

PLOTTED FROM PLATE
 NOTE BOOK NO.
 AREAS CHECKED

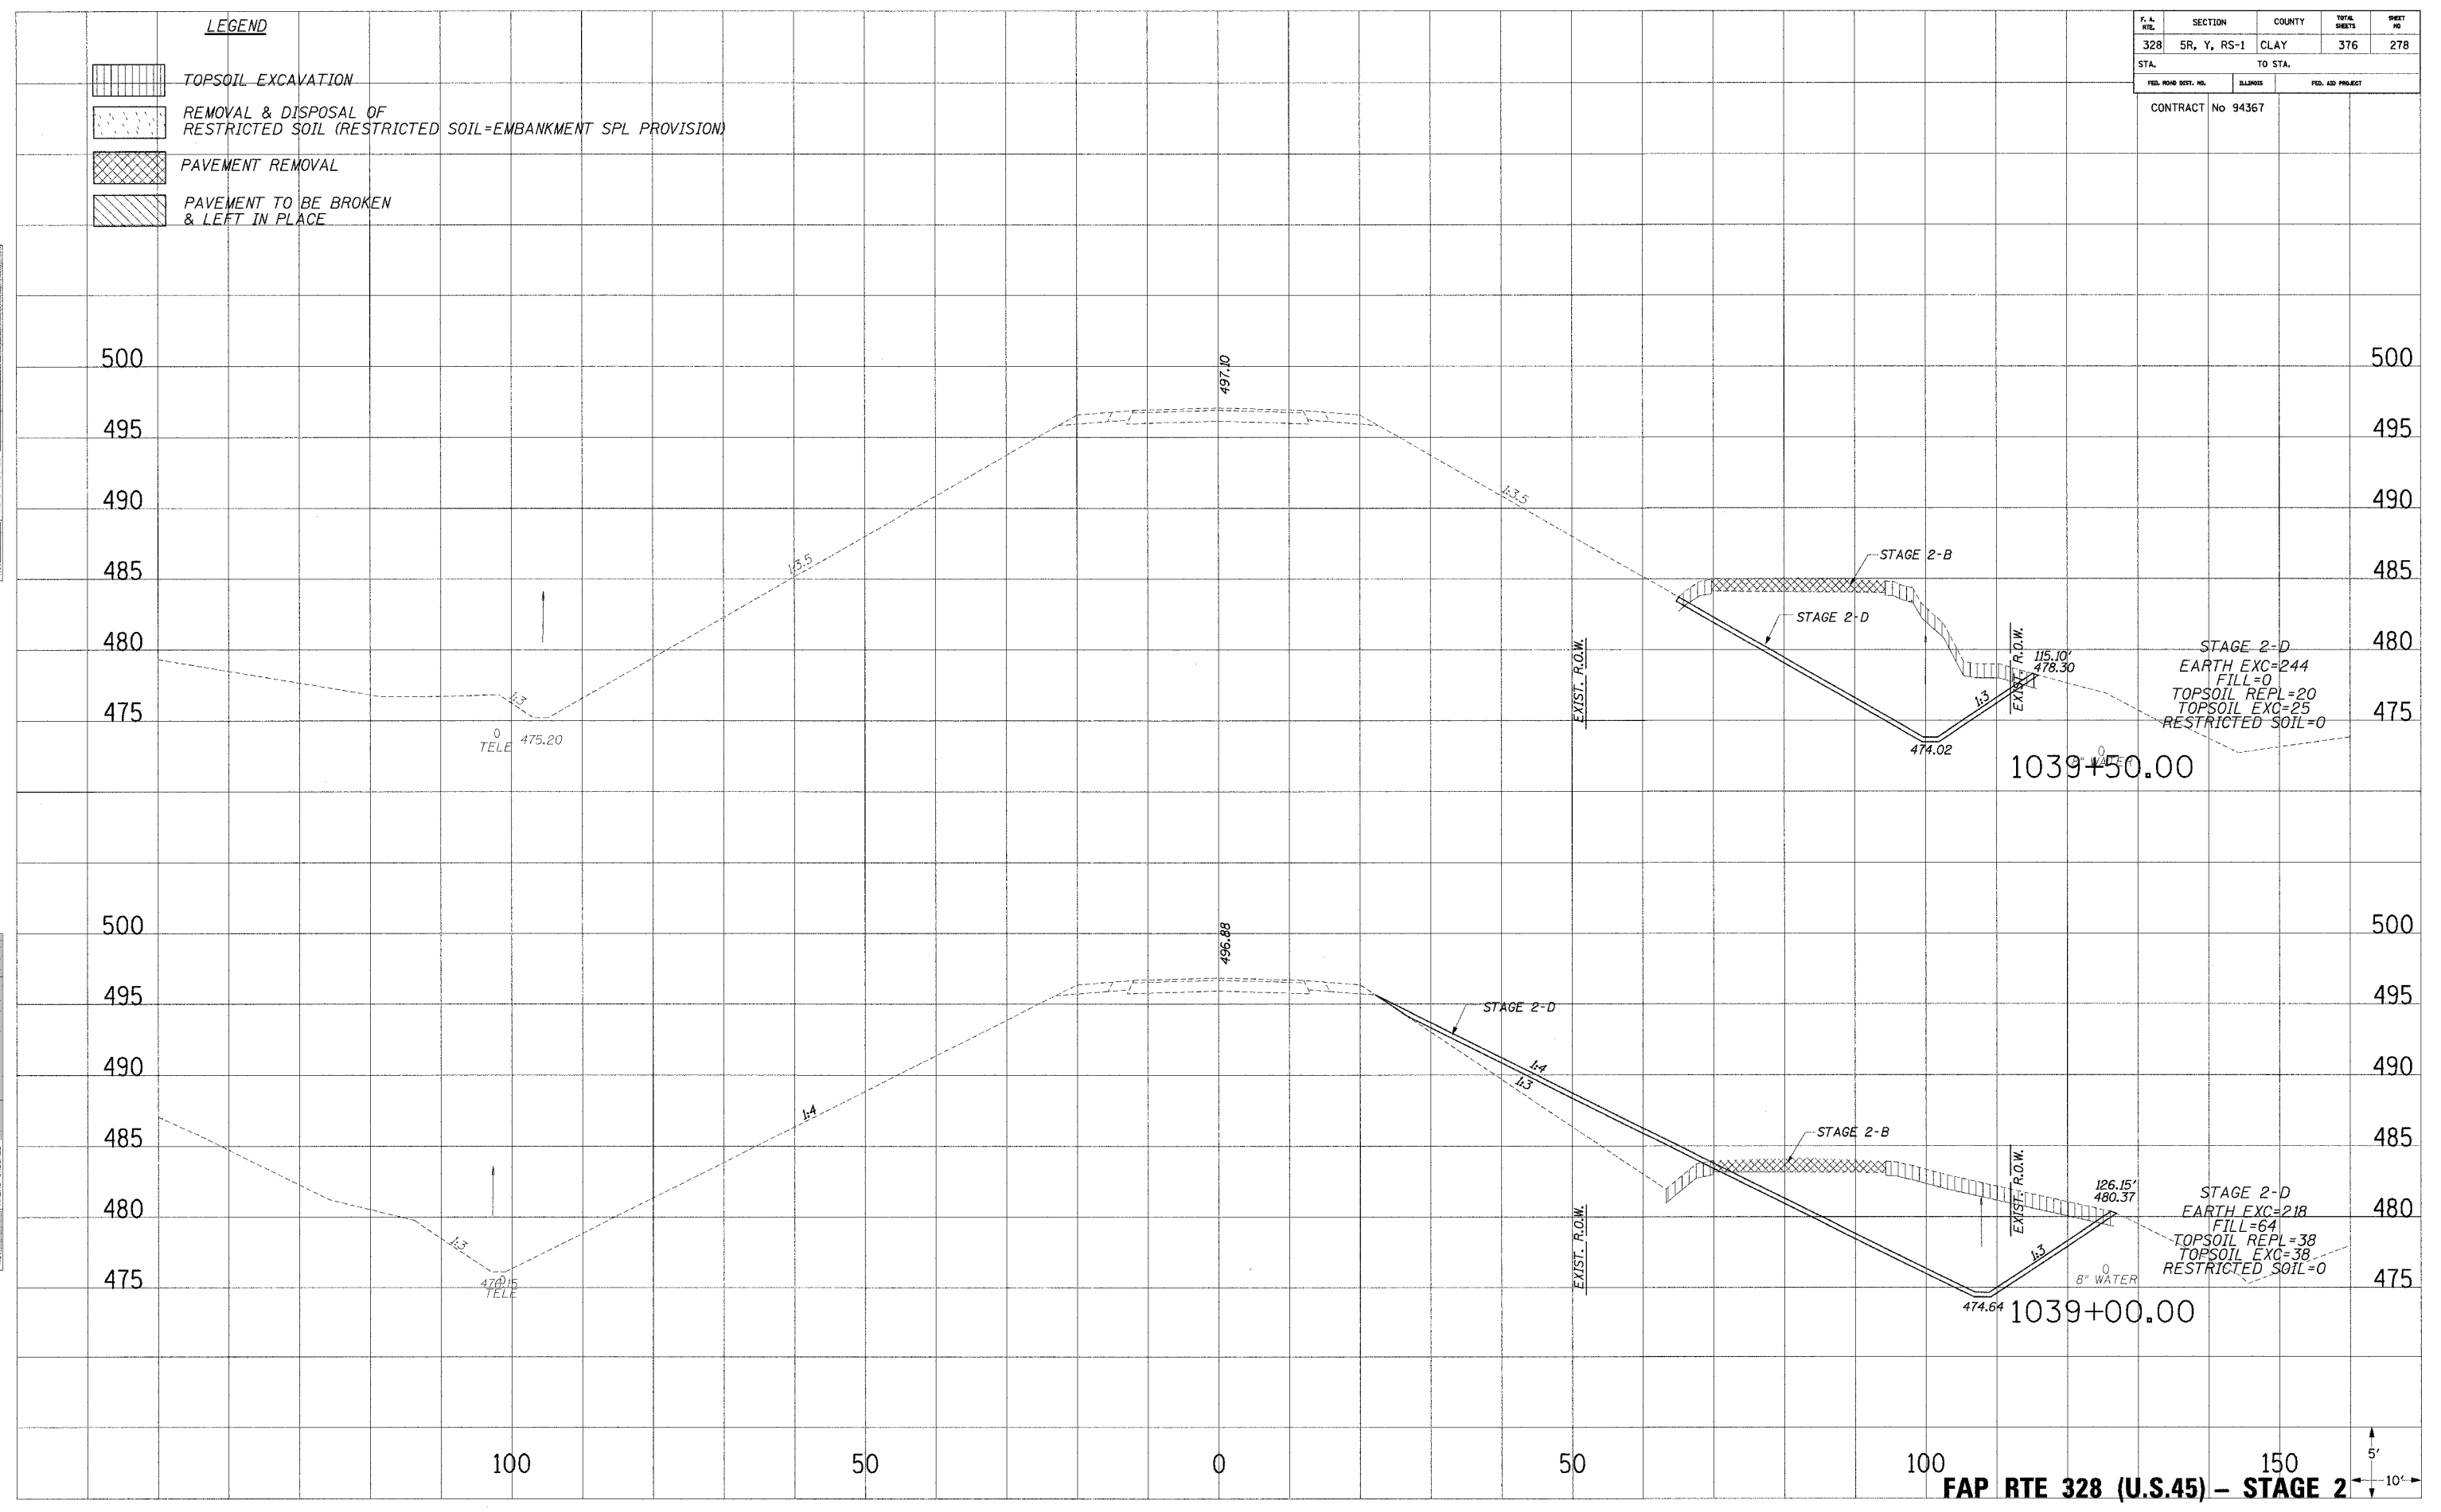

FAP RTE 328 (U.S.45) - STAGE 2