


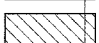
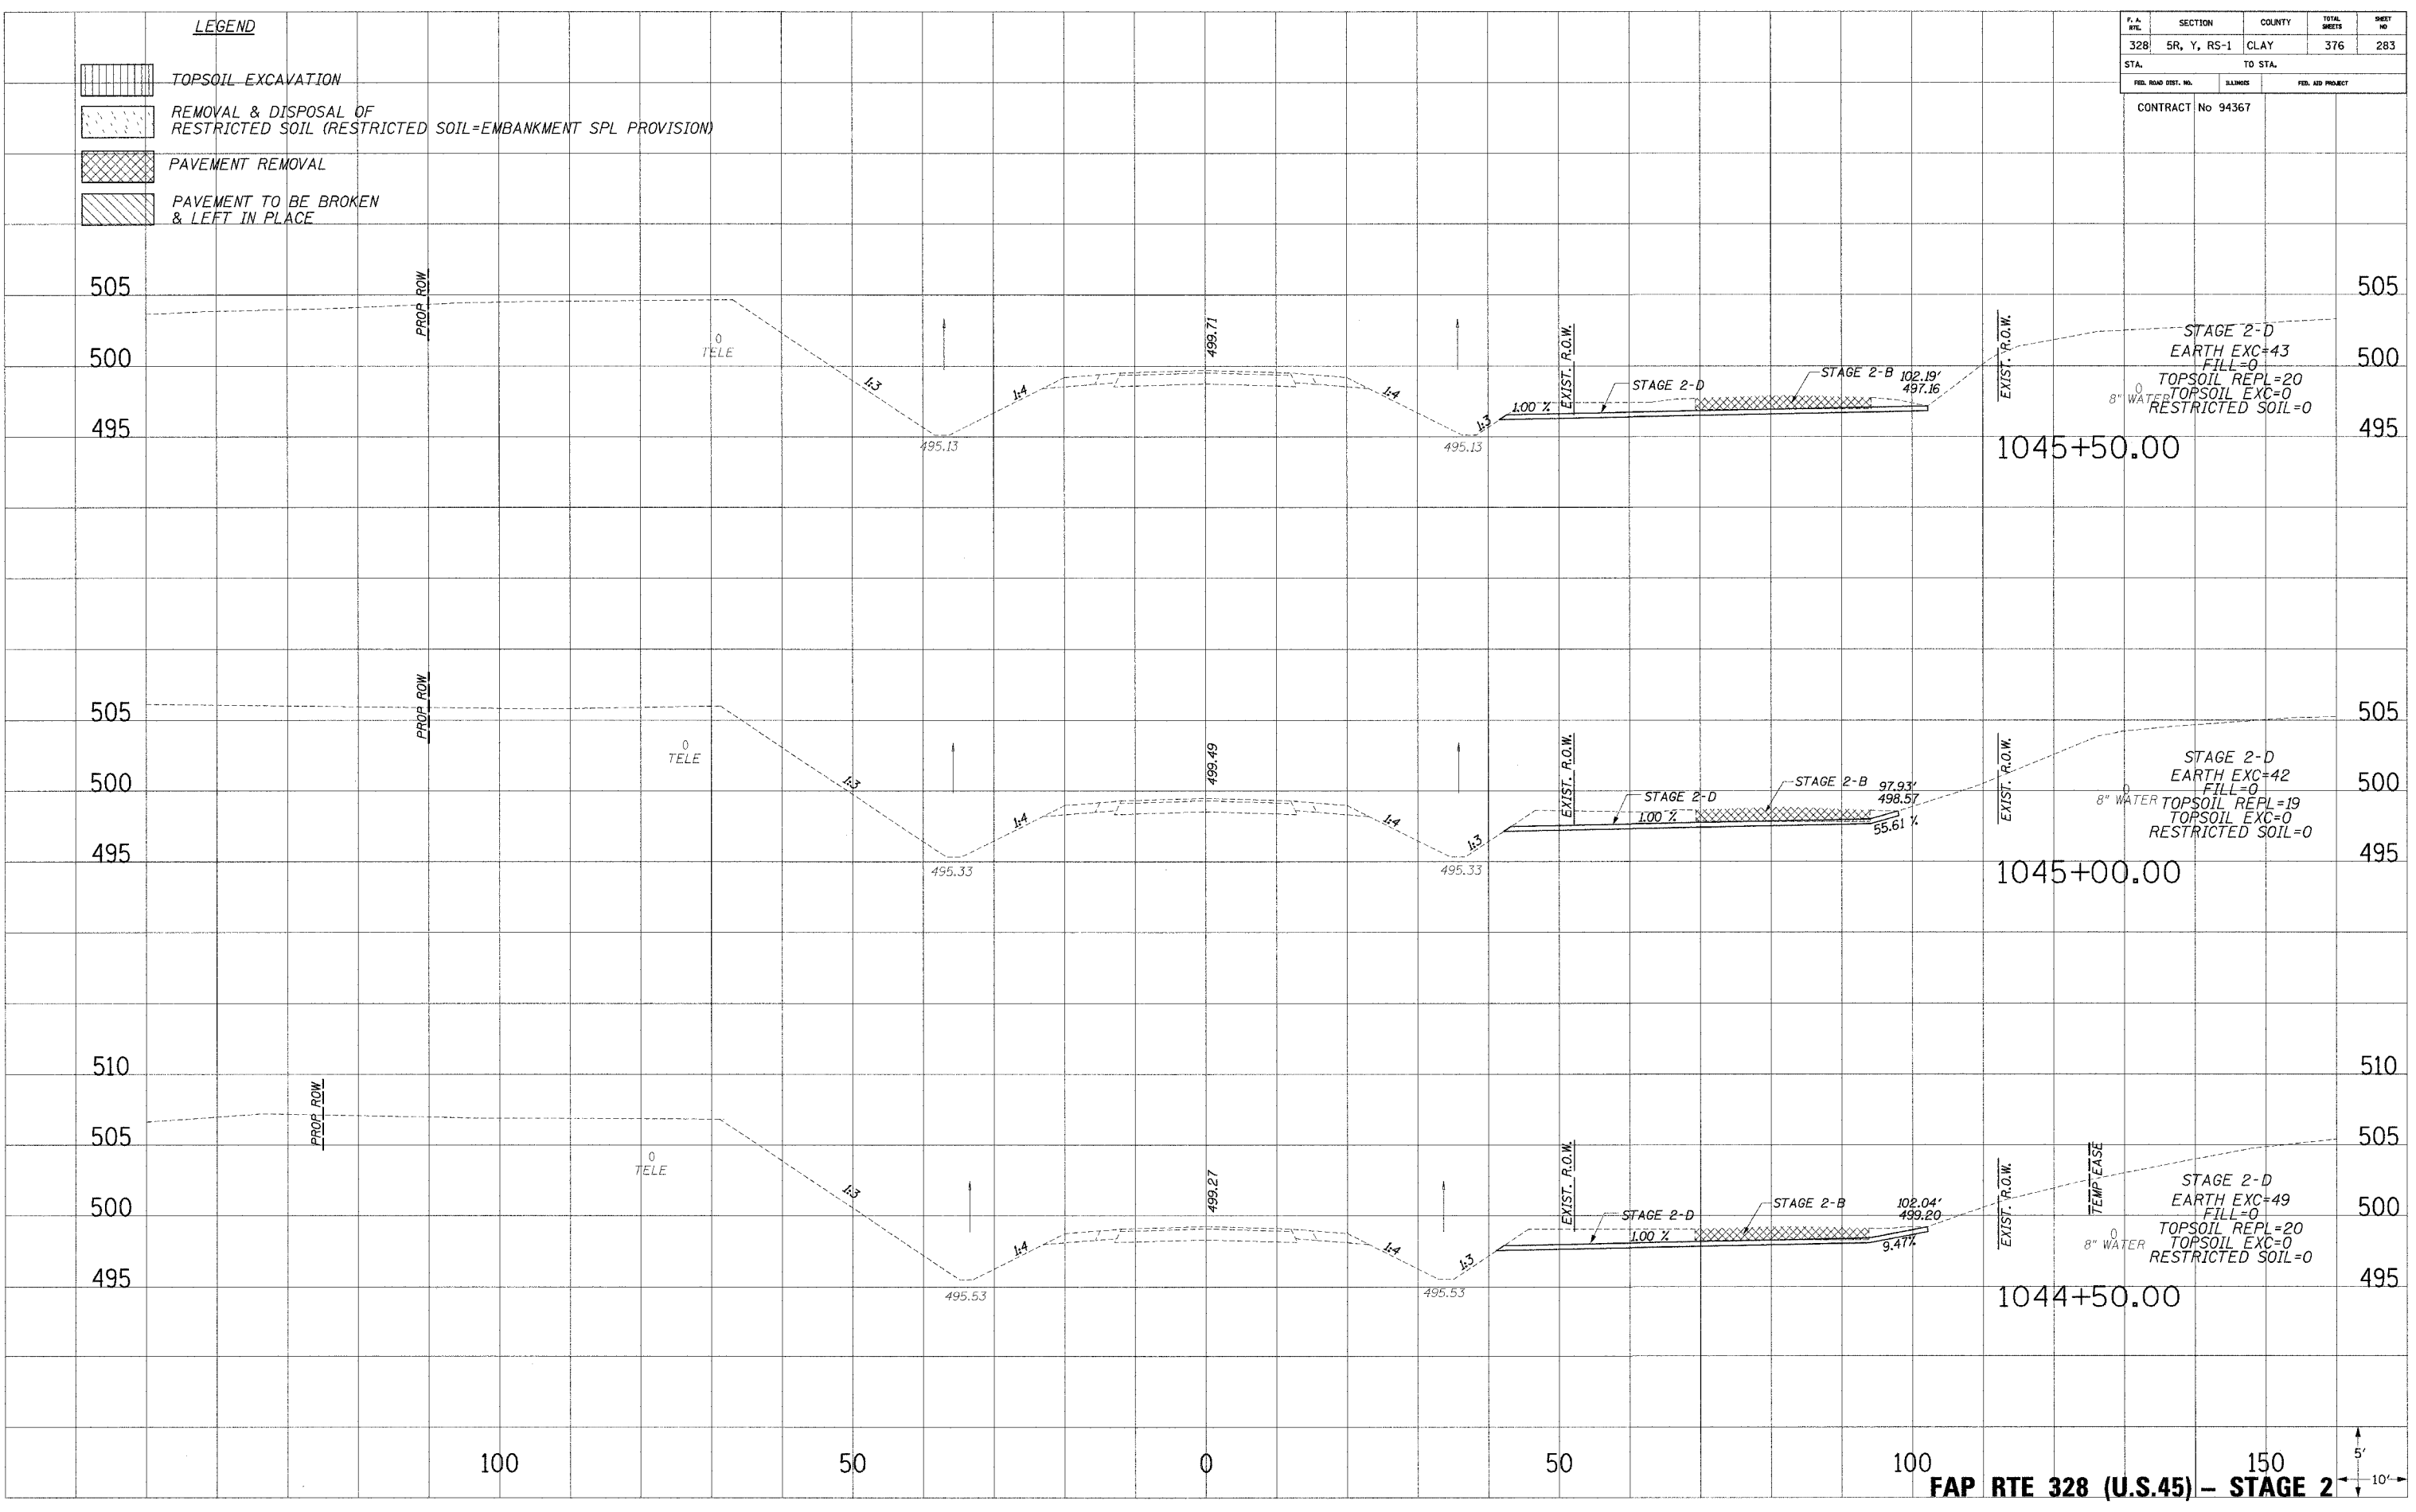


P.A. R/L	SECTION	COUNTY	TOTAL SHEETS	SHEET NO
328	5R, Y, RS-1	CLAY	376	283
STA.		TO STA.		
FED. ROAD DIST. NO.		BLANKS	FED. AID PROJECT	
CONTRACT No 94367				

- LEGEND**
-  TOPSOIL EXCAVATION
 -  REMOVAL & DISPOSAL OF RESTRICTED SOIL (RESTRICTED SOIL=EMBANKMENT SPL PROVISION)
 -  PAVEMENT REMOVAL
 -  PAVEMENT TO BE BROKEN & LEFT IN PLACE

PLOTTED: _____
 TEMPLATE: _____
 AREAS CHECKED: _____
 NO.: _____

PLOTTED: _____
 TEMPLATE: _____
 AREAS CHECKED: _____
 NO.: _____



FAP RTE 328 (U.S.45) - STAGE 2