
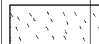

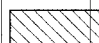



F. A. RTE.	SECTION	COUNTY	TOTAL SHEETS	SHEET NO.
328	5R, Y, RS-1	CLAY	376	291
STA.		TO STA.		
FED. ROAD DIST. NO.		ILLINOIS	FED. AID PROJECT	

CONTRACT No 94367

- LEGEND**
-  TOPSOIL EXCAVATION
 -  REMOVAL & DISPOSAL OF RESTRICTED SOIL (RESTRICTED SOIL=EMBANKMENT SPL PROVISION)
 -  PAVEMENT REMOVAL
 -  PAVEMENT TO BE BROKEN & LEFT IN PLACE

PLOTTED: _____
 TEMPLATE: _____
 AREAS CHECKED: _____
 NO. _____

PLOTTED: _____
 TEMPLATE: _____
 AREAS CHECKED: _____
 NO. _____

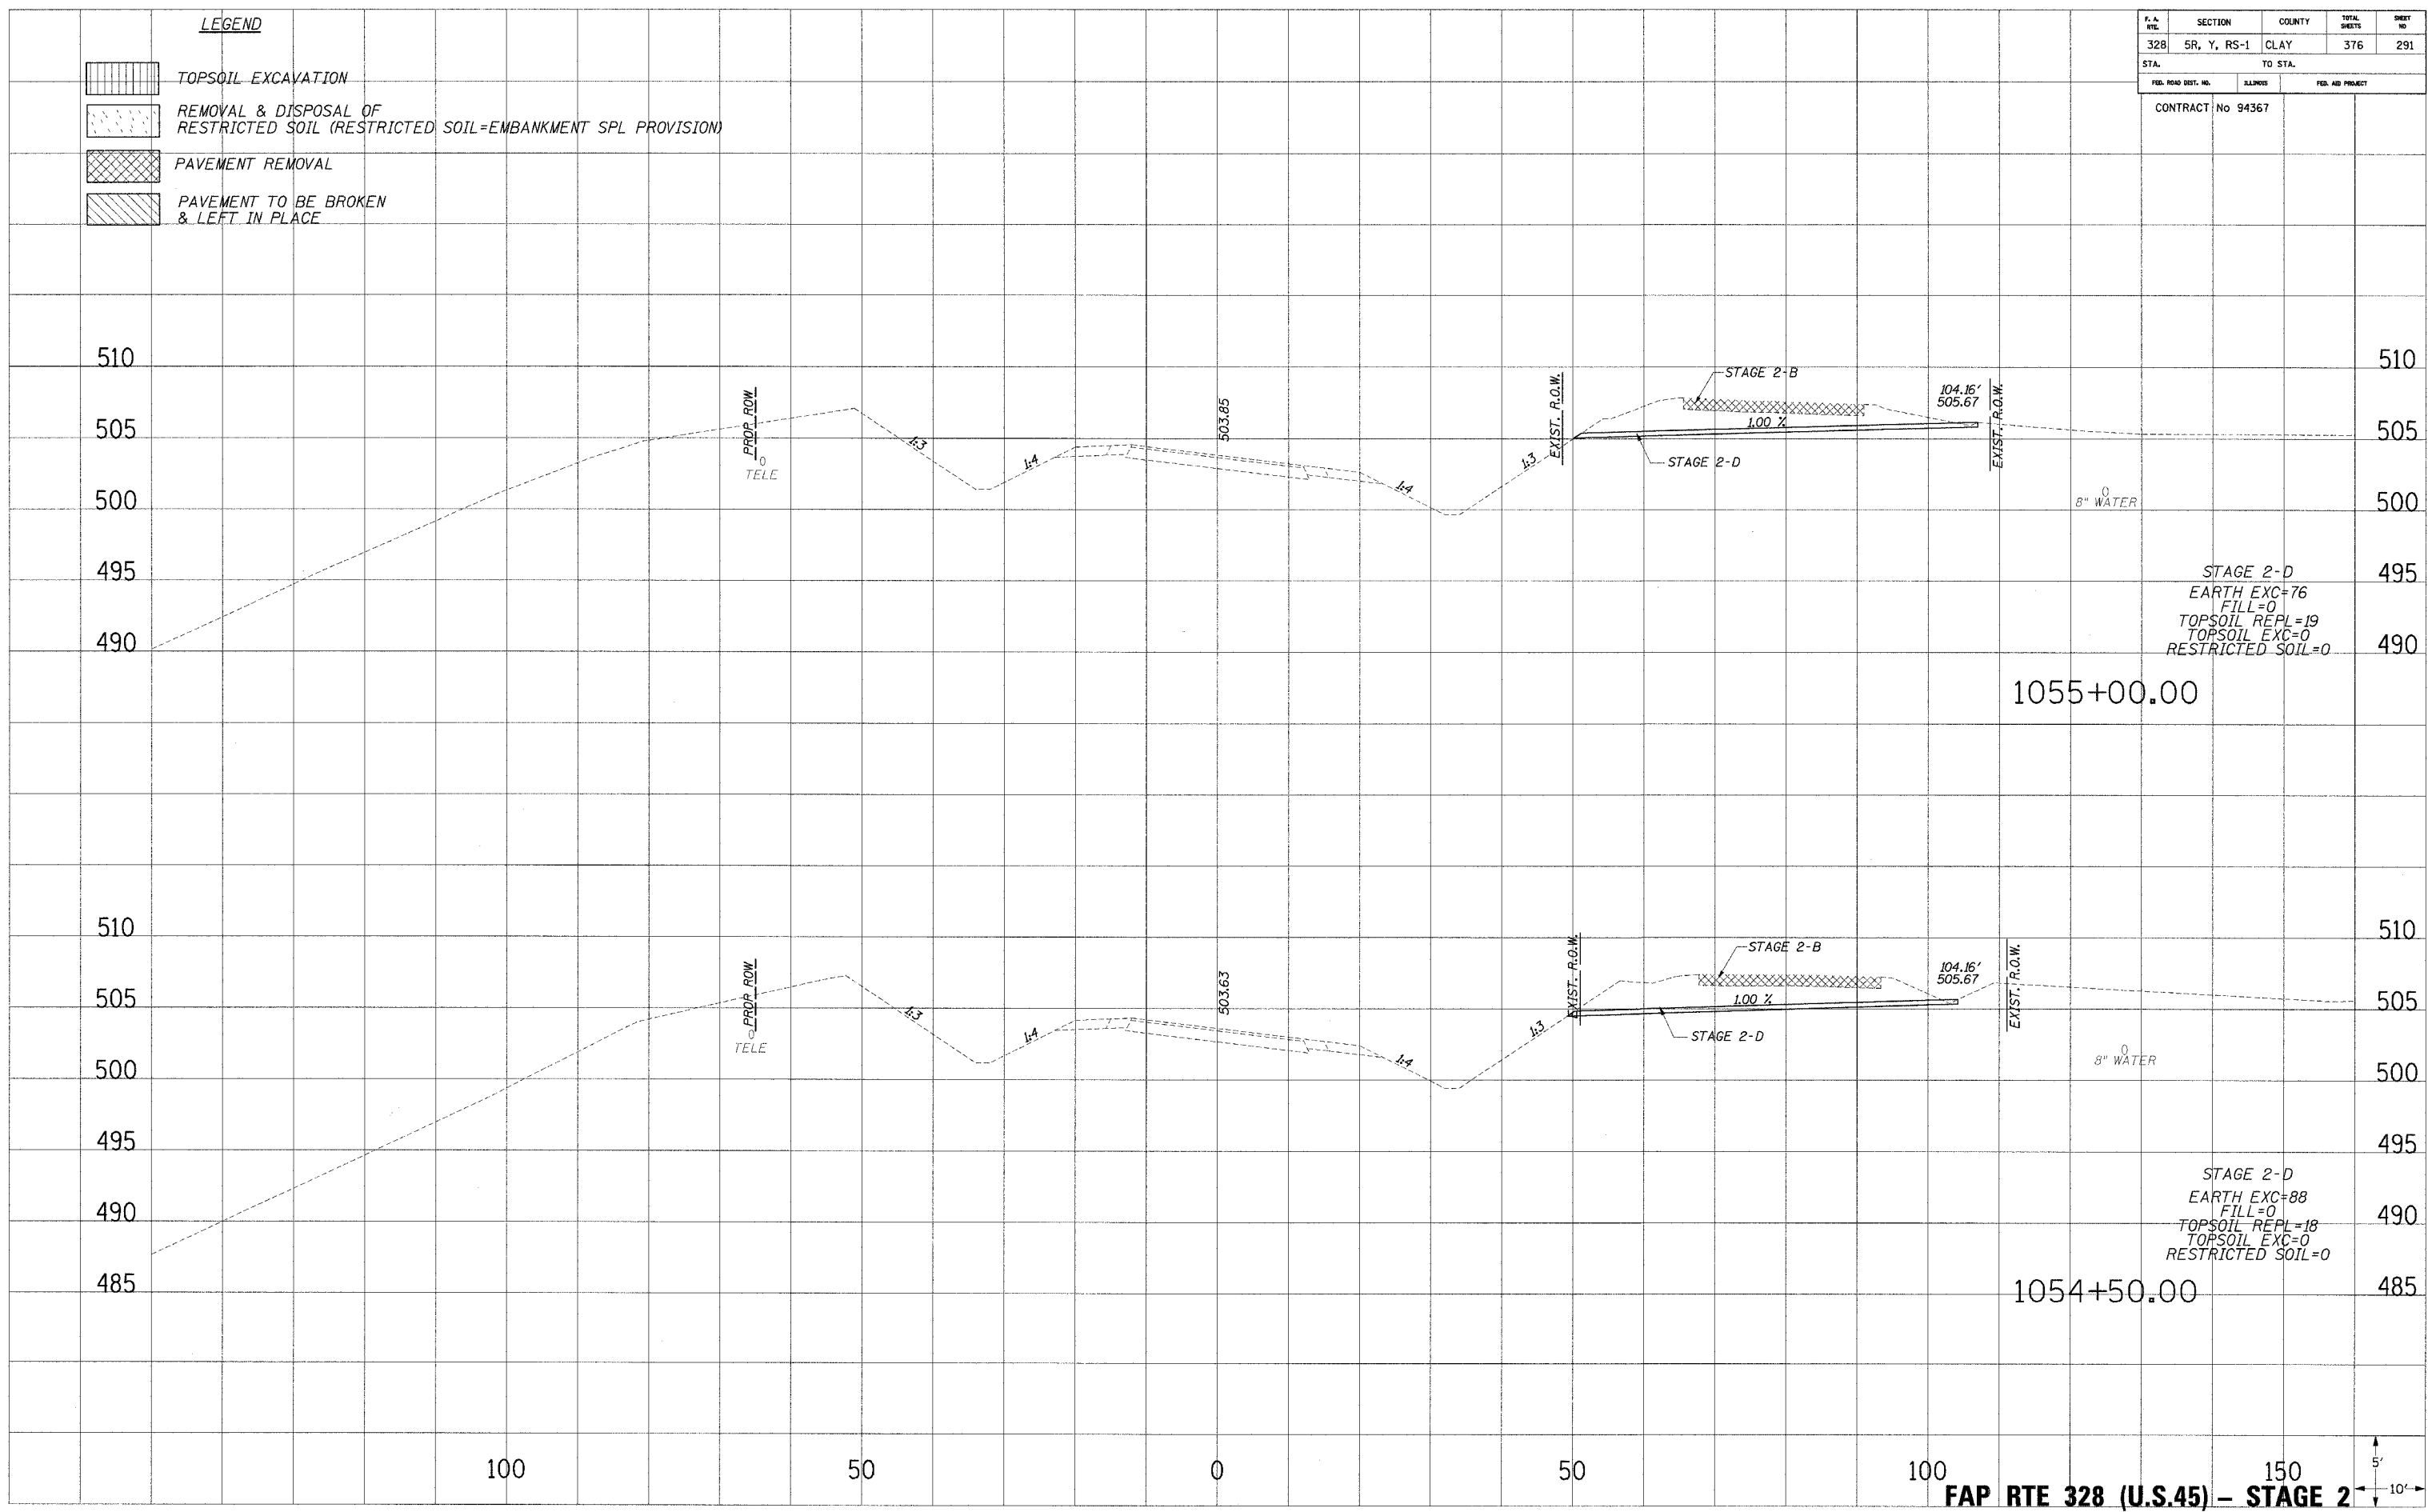

100 50 0 50 100 150
FAP RTE 328 (U.S.45) - STAGE 2

