
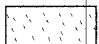

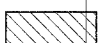
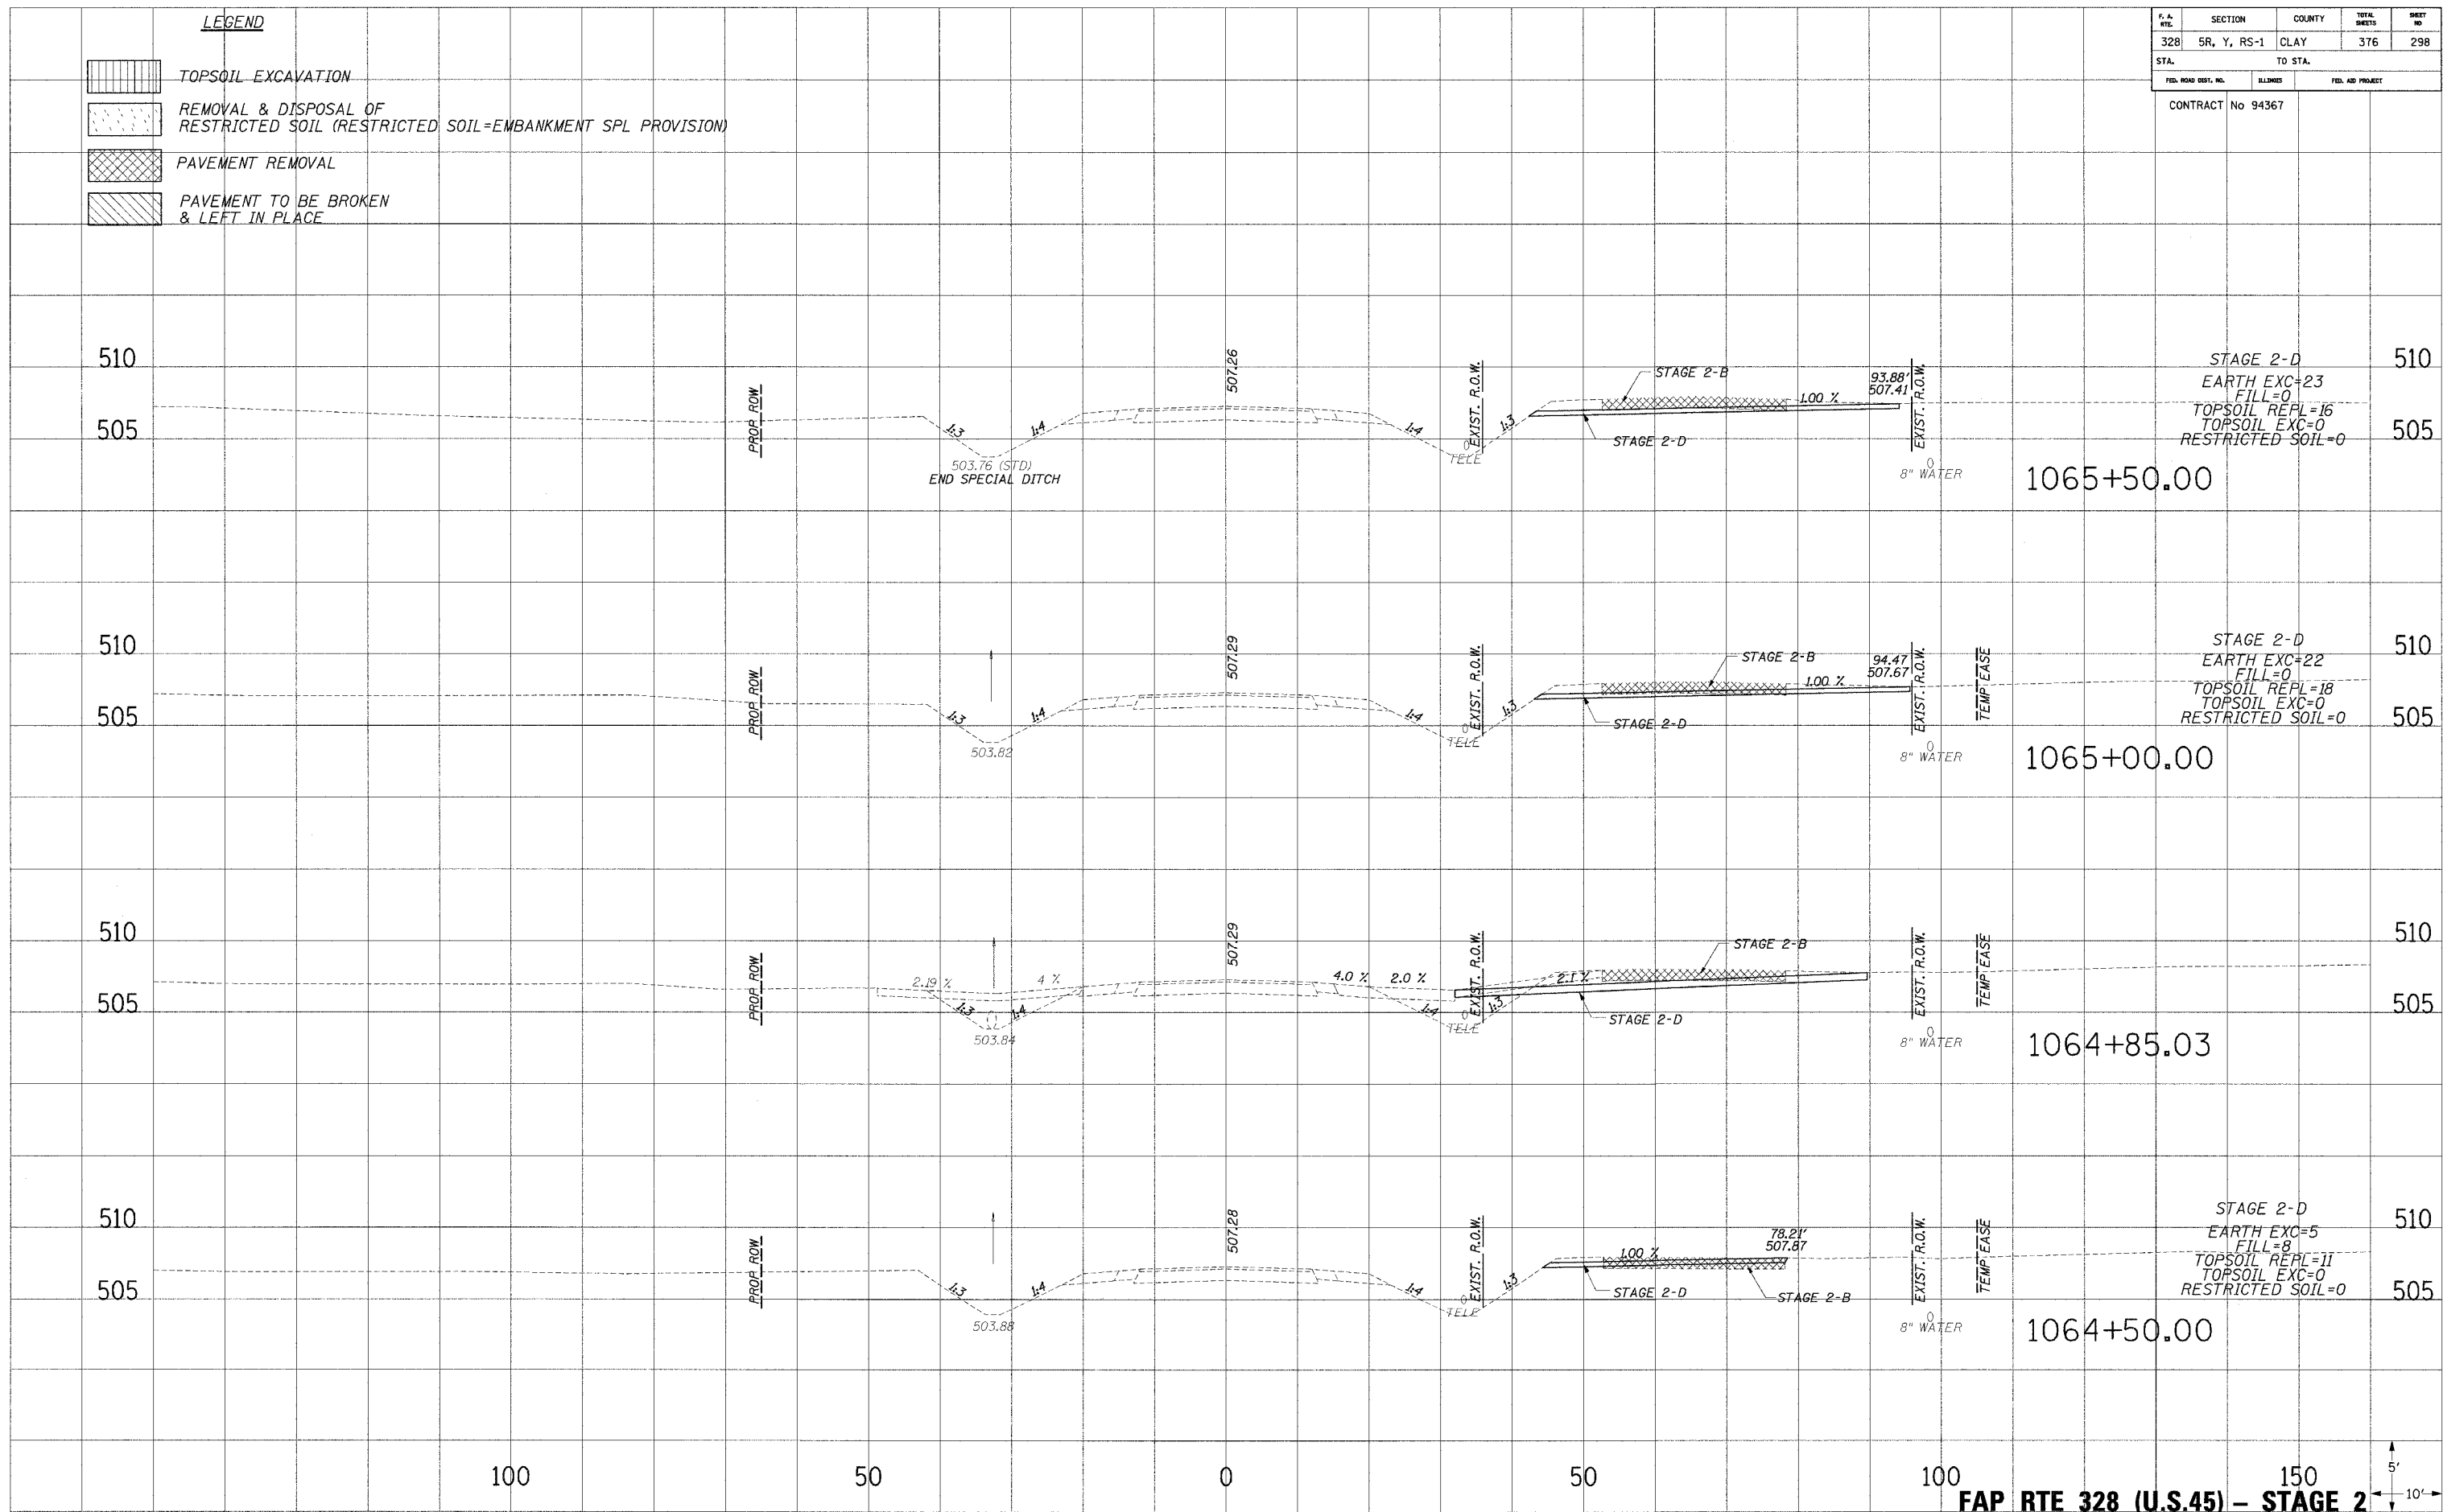


F. A. ETC.	SECTION	COUNTY	TOTAL SHEETS	SHEET NO.
328	SR, Y, RS-1	CLAY	376	298
STA.		TO STA.		
FED. ROAD DIST. NO.		EARTHWORK		FED. AID PROJECT
CONTRACT No 94367				

- LEGEND**
-  TOPSOIL EXCAVATION
 -  REMOVAL & DISPOSAL OF RESTRICTED SOIL (RESTRICTED SOIL=EMBANKMENT SPL PROVISION)
 -  PAVEMENT REMOVAL
 -  PAVEMENT TO BE BROKEN & LEFT IN PLACE

PLOTTED
 TEMPLATE
 NOTE BOOK
 NO. AREAS CHECKED

PLOTTED
 TEMPLATE
 NOTE BOOK
 NO. AREAS CHECKED



FAP RTE 328 (U.S.45) - STAGE 2



11/13/2008 10:51:16 AM 147127000 3:37:38 AM