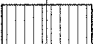
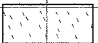

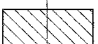
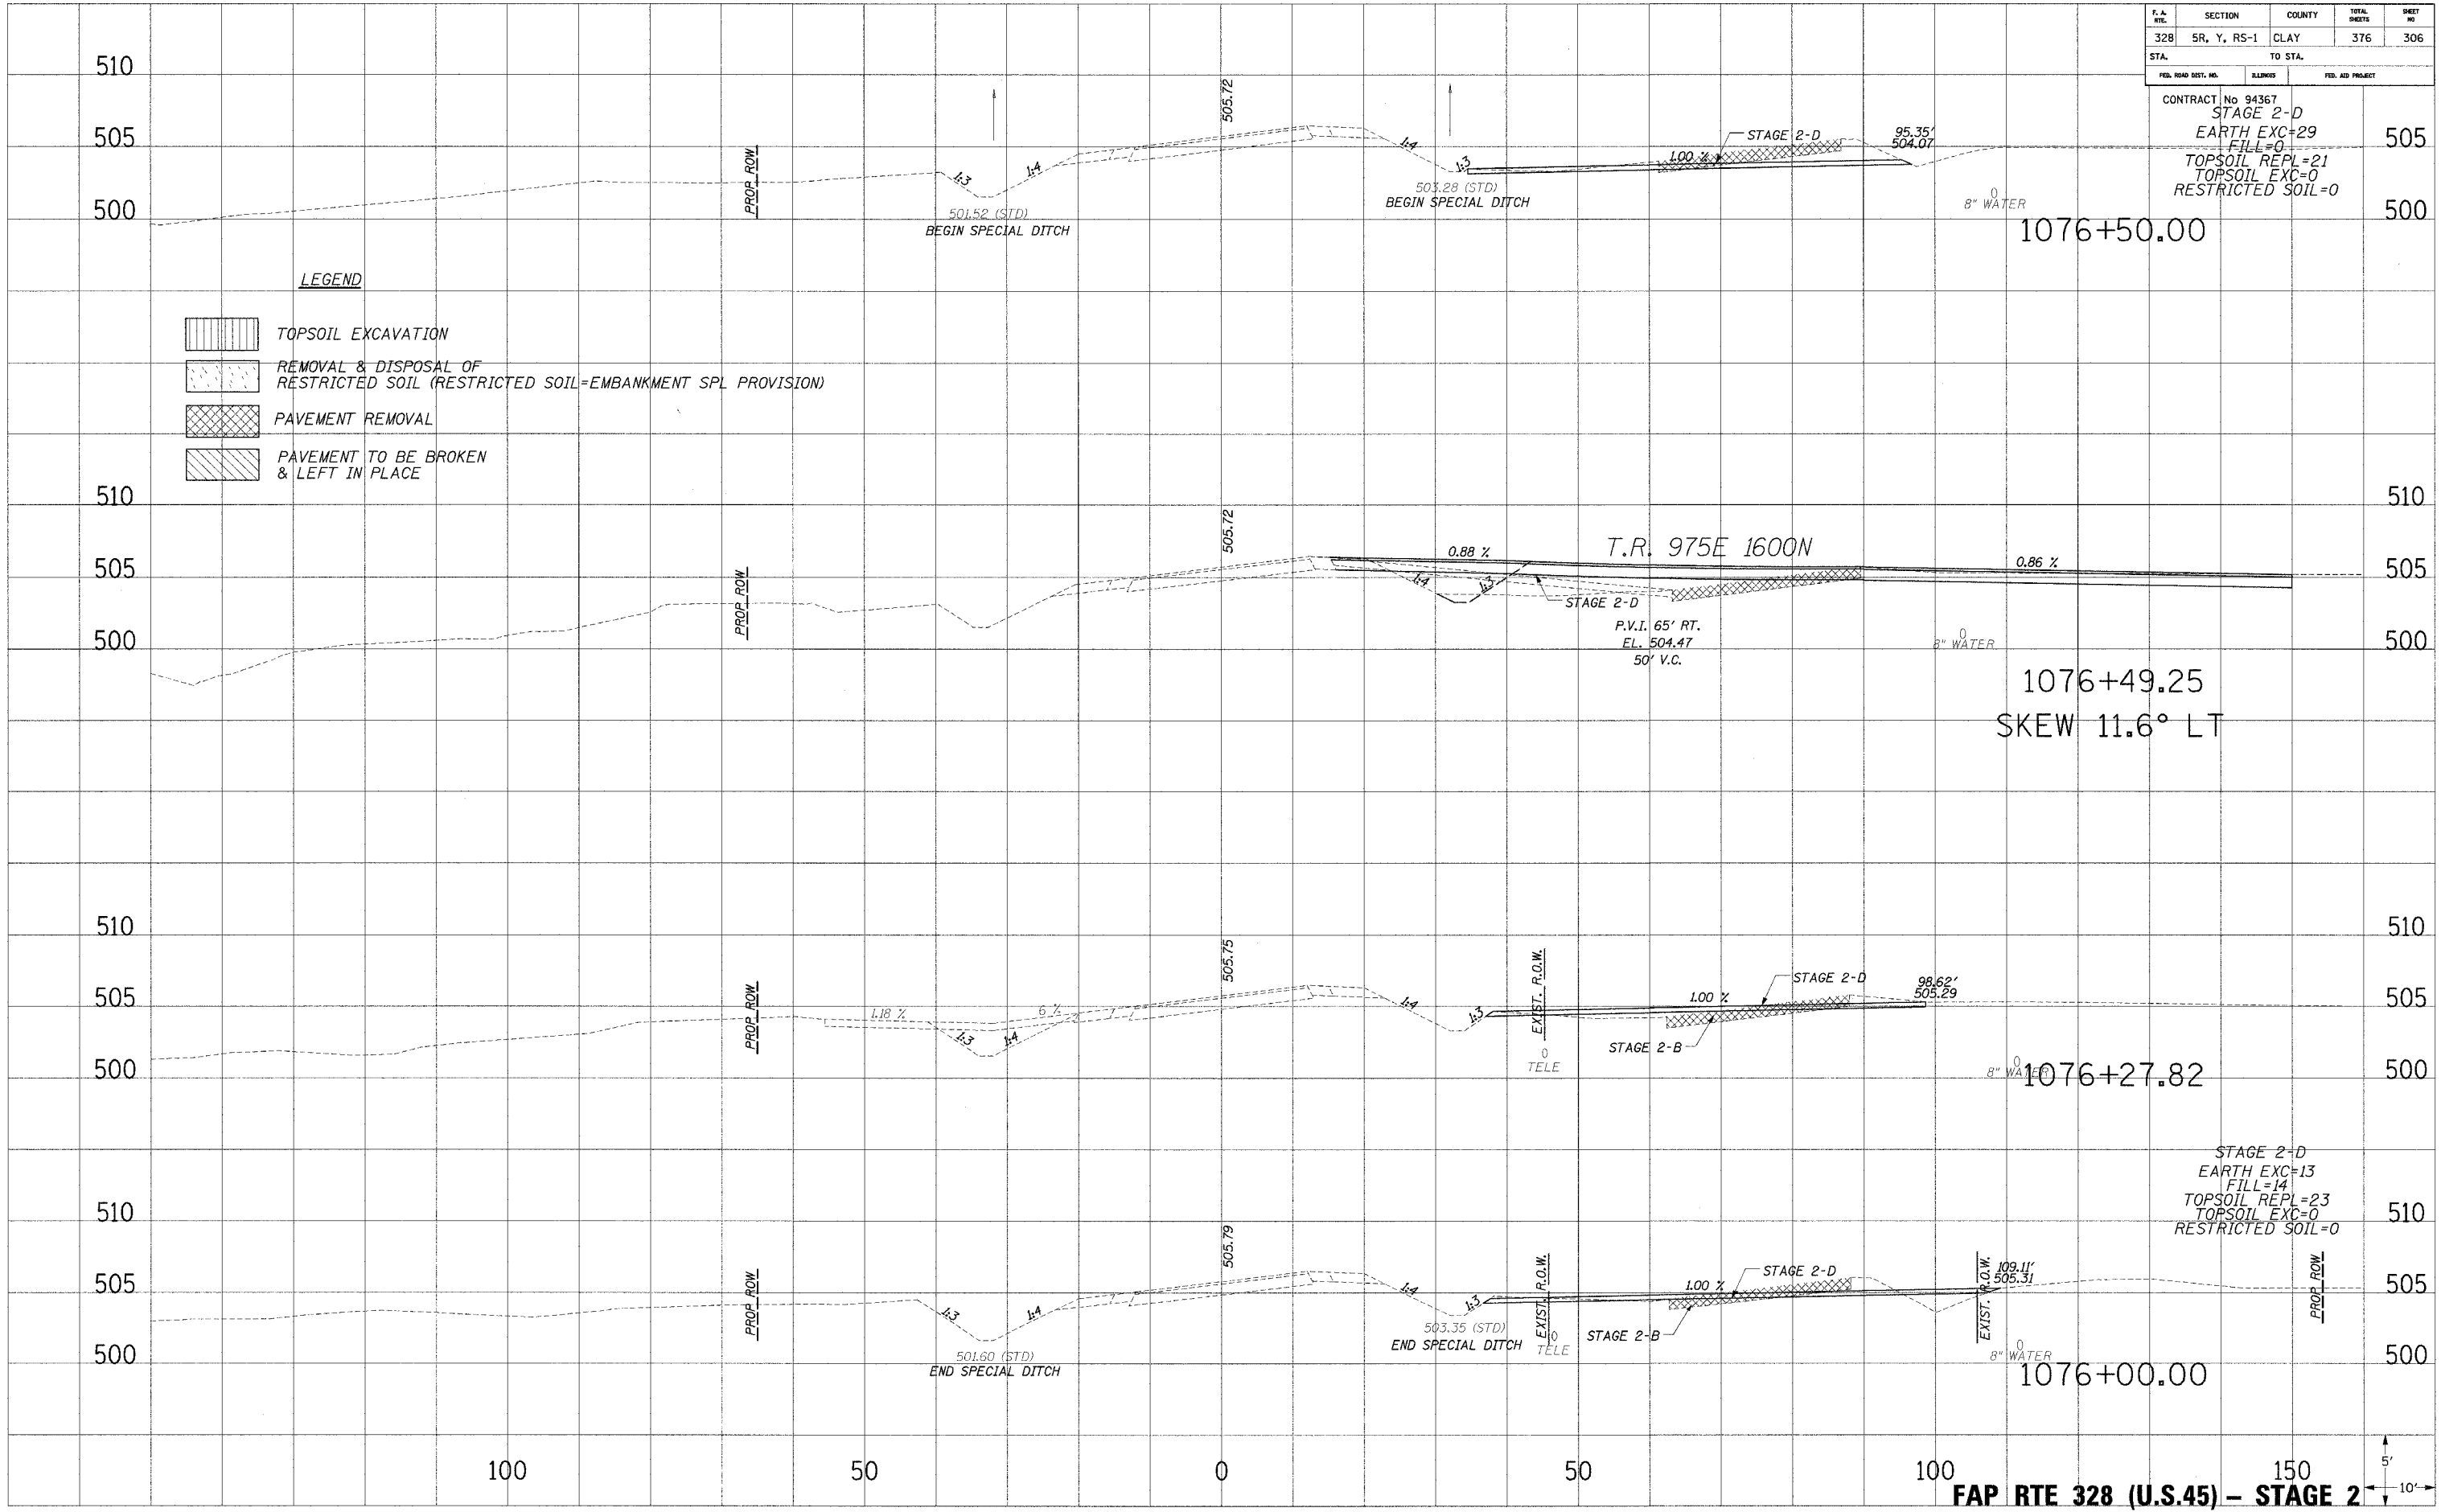


F.A. DIST.	SECTION	COUNTY	TOTAL SHEETS	SHEET NO.
328	SR, Y, RS-1	CLAY	376	306
STA.		TO STA.		
FED. ROAD DIST. NO.		ELIMINATED	FED. AID PROJECT	

CONTRACT No 94367
 STAGE 2-D
 EARTH EXC=29
 FILL=0
 TOPSOIL REPL=21
 TOPSOIL EXC=0
 RESTRICTED SOIL=0

LEGEND

-  TOPSOIL EXCAVATION
-  REMOVAL & DISPOSAL OF RESTRICTED SOIL (RESTRICTED SOIL=EMBANKMENT SPL PROVISION)
-  PAVEMENT REMOVAL
-  PAVEMENT TO BE BROKEN & LEFT IN PLACE



PLOTTED
 NOTE BOOK
 TEMPLATE
 AREAS CHECKED

PLOTTED
 NOTE BOOK
 TEMPLATE
 AREAS CHECKED

12/12/2004 6:37:37 AM