
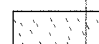
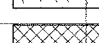



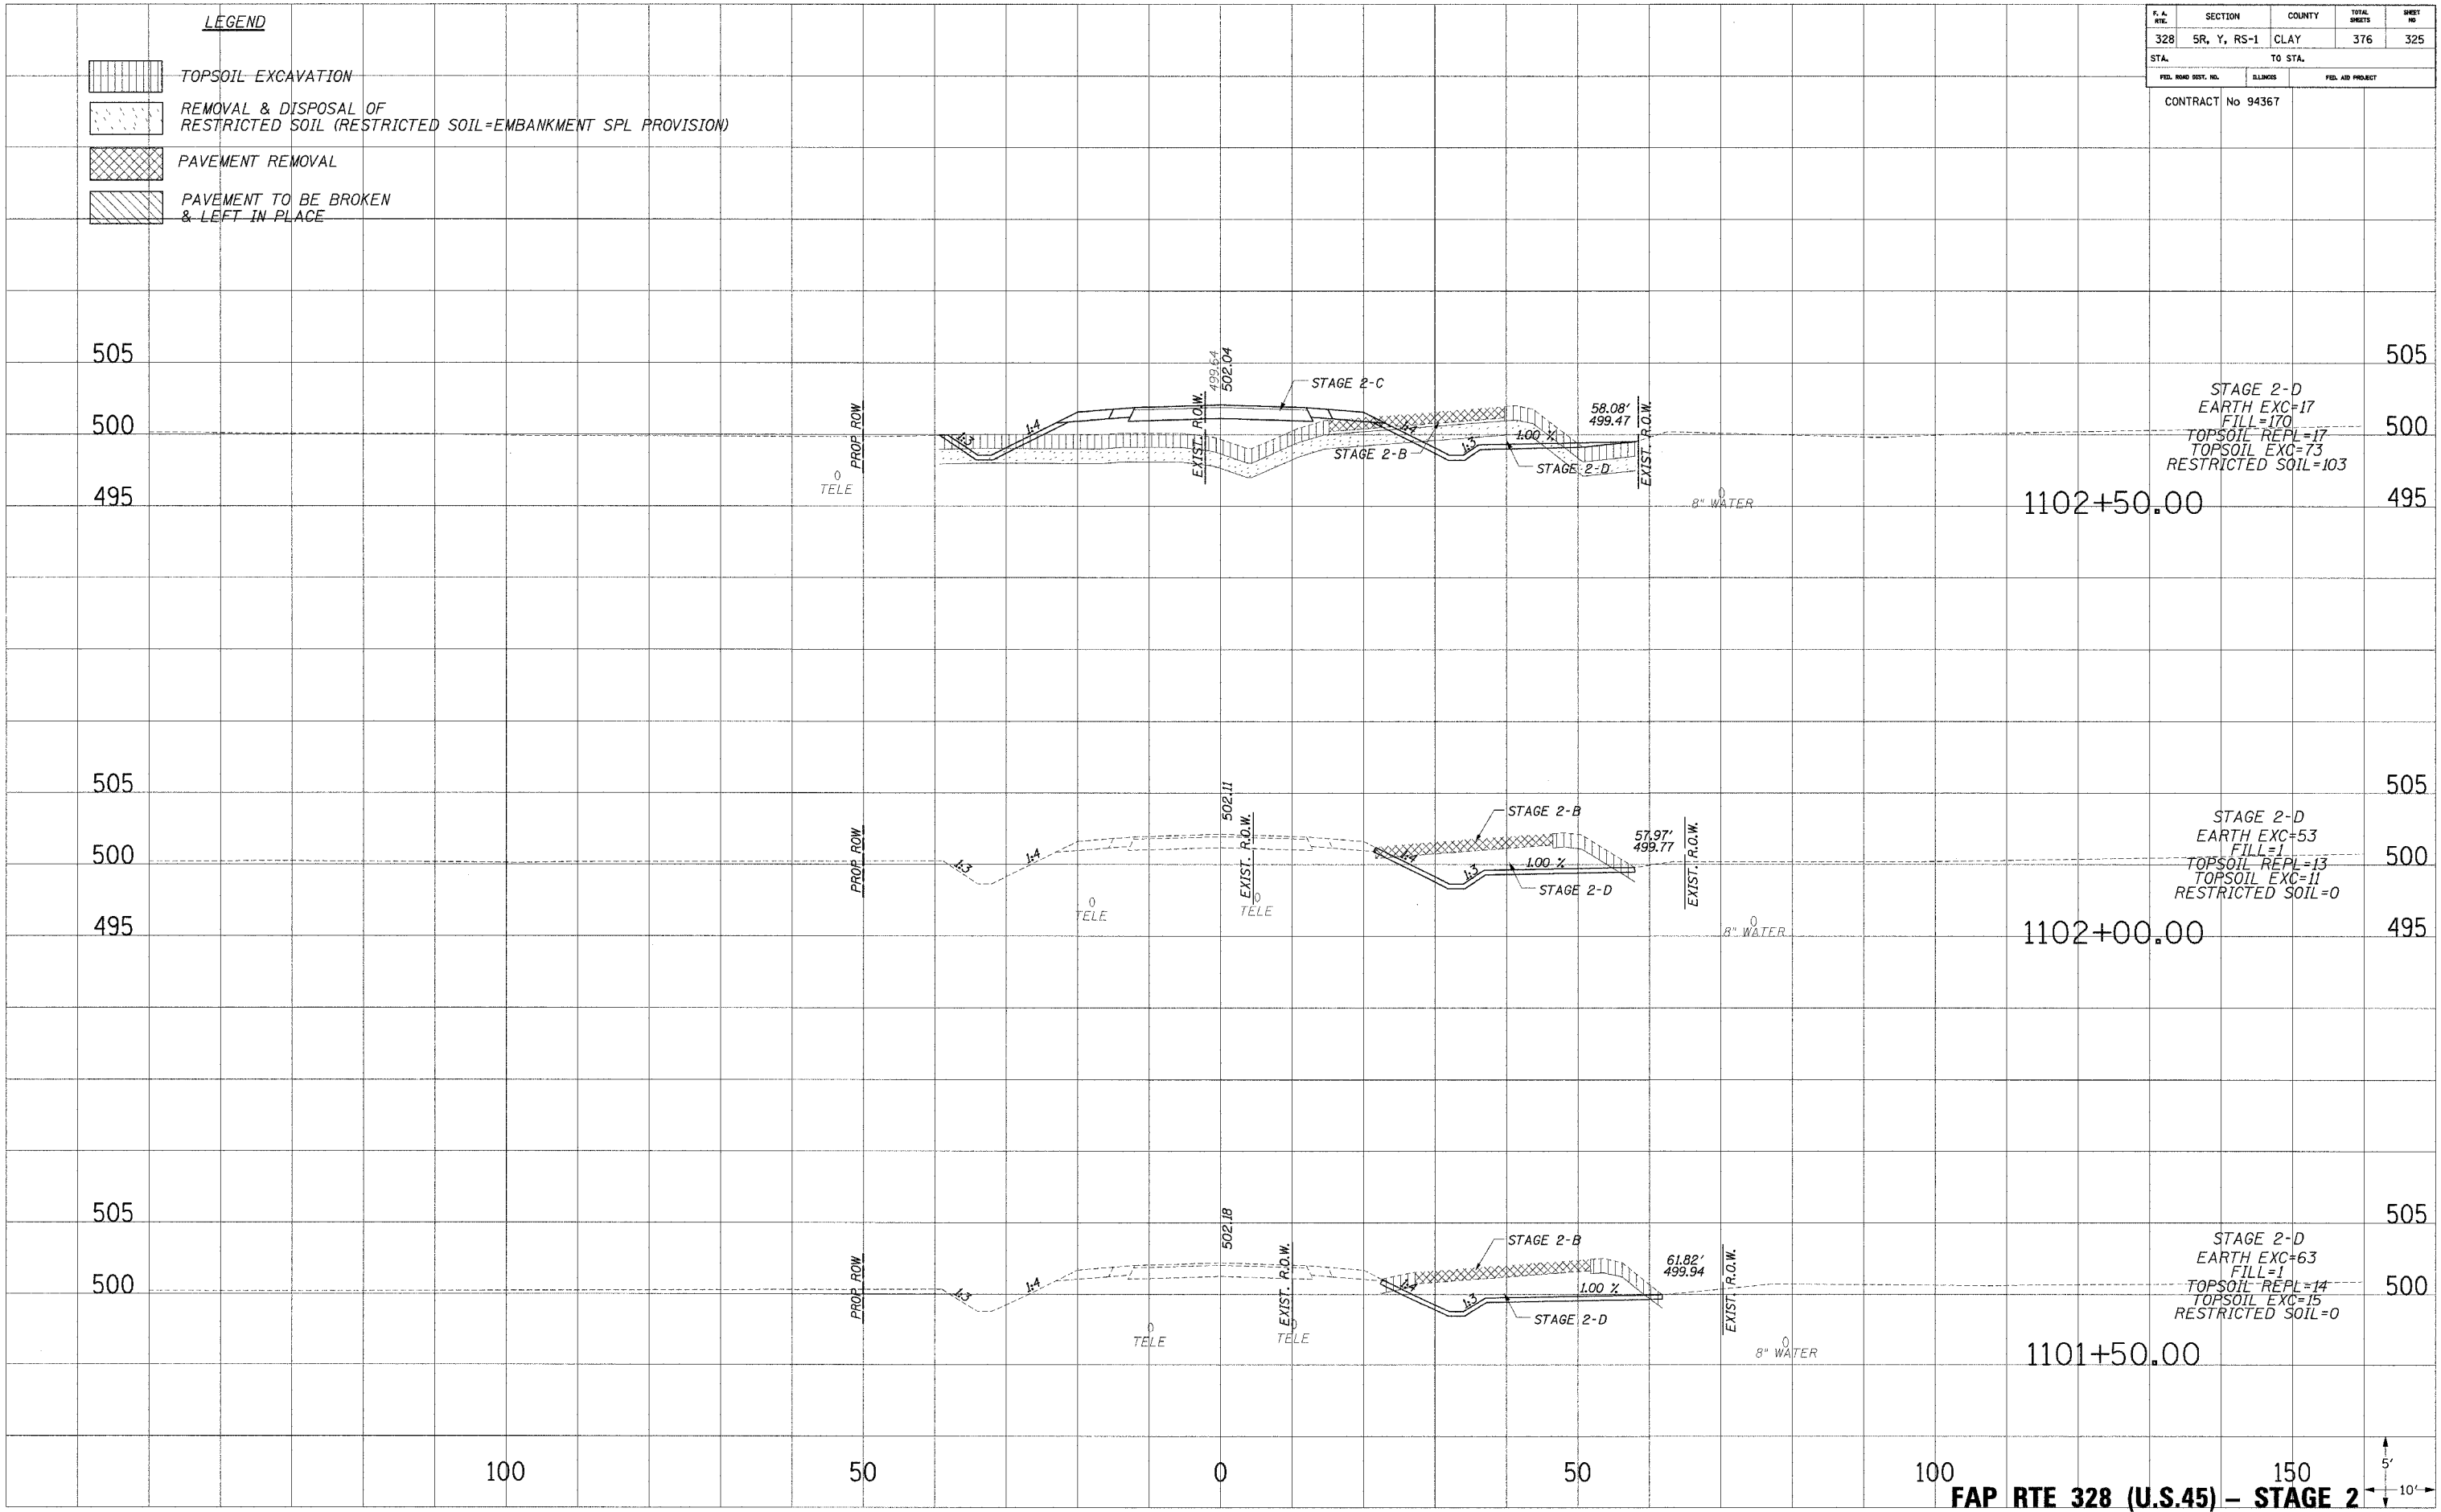
F.A. DIST.	SECTION	COUNTY	TOTAL SHEETS	SHEET NO.
328	5R, Y, RS-1	CLAY	376	325
STA.		TO STA.		
FED. ROAD DIST. NO.	DISTRICT	FED. AID PROJECT		

CONTRACT No 94367

- LEGEND**
-  TOPSOIL EXCAVATION
 -  REMOVAL & DISPOSAL OF RESTRICTED SOIL (RESTRICTED SOIL=EMBANKMENT SPL PROVISION)
 -  PAVEMENT REMOVAL
 -  PAVEMENT TO BE BROKEN & LEFT IN PLACE

PLOTTED
 NOTE BOOK
 TEMPLATE
 AREAS CHECKED

PLOTTED
 NOTE BOOK
 TEMPLATE
 AREAS CHECKED



FAP RTE 328 (U.S.45) - STAGE 2