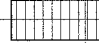
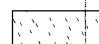

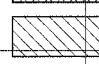



F. A. ETC.	SECTION	COUNTY	TOTAL SHEETS	SHEET NO.
328	5R, Y, RS-1	CLAY	376	328
STA.		TO STA.		
FED. ROAD DIST. NO.		ILLINOIS	FED. AID PROJECT	

CONTRACT No 94367

- LEGEND**
-  TOPSOIL EXCAVATION
 -  REMOVAL & DISPOSAL OF RESTRICTED SOIL (RESTRICTED SOIL=EMBANKMENT SPL PROVISION)
 -  PAVEMENT REMOVAL
 -  PAVEMENT TO BE BROKEN & LEFT IN PLACE

PLOTTED
 TEMPLATE
 NOTE BOOK
 AREAS CHECKED
 NO.

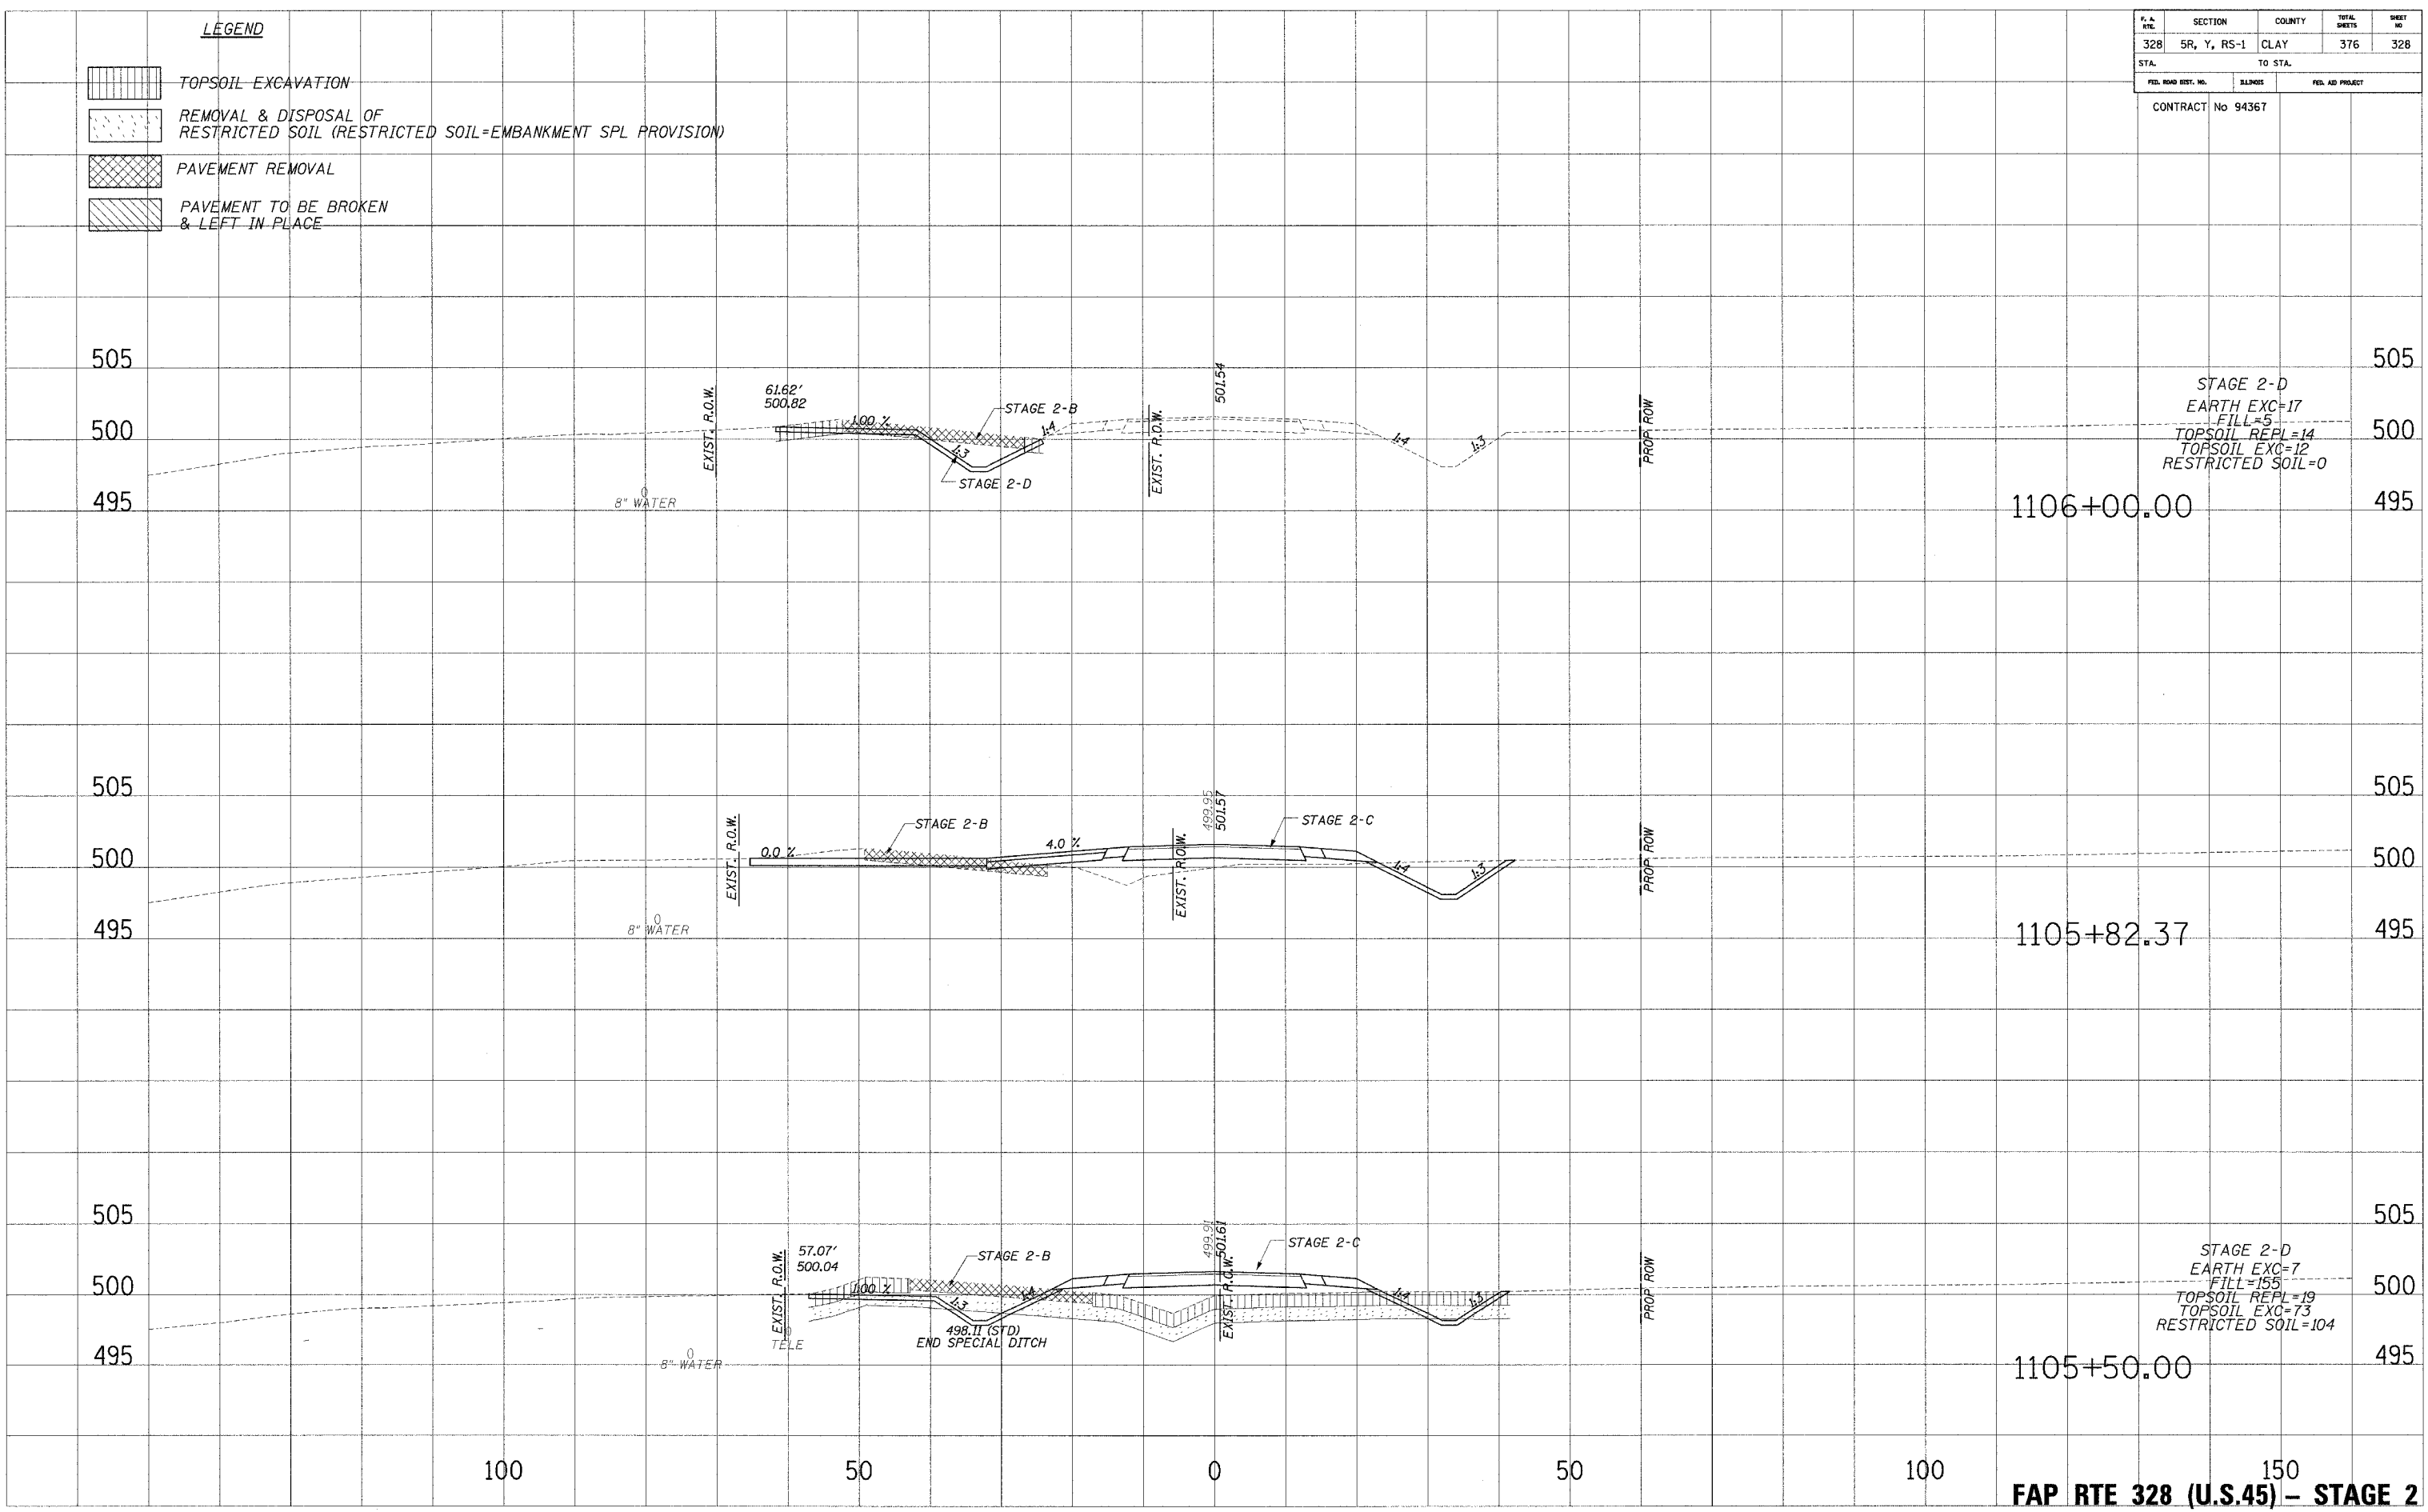PLOTTED
 TEMPLATE
 NOTE BOOK
 AREAS CHECKED
 NO.



STAGE 2-D
 EARTH EXC=17
 FILL=5
 TOPSOIL REPL=14
 TOPSOIL EXC=12
 RESTRICTED SOIL=0

STAGE 2-C
 EARTH EXC=7
 FILL=155
 TOPSOIL REPL=19
 TOPSOIL EXC=73
 RESTRICTED SOIL=104

STAGE 2-D
 EARTH EXC=7
 FILL=155
 TOPSOIL REPL=19
 TOPSOIL EXC=73
 RESTRICTED SOIL=104

150
FAP RTE 328 (U.S.45) - STAGE 2