


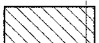
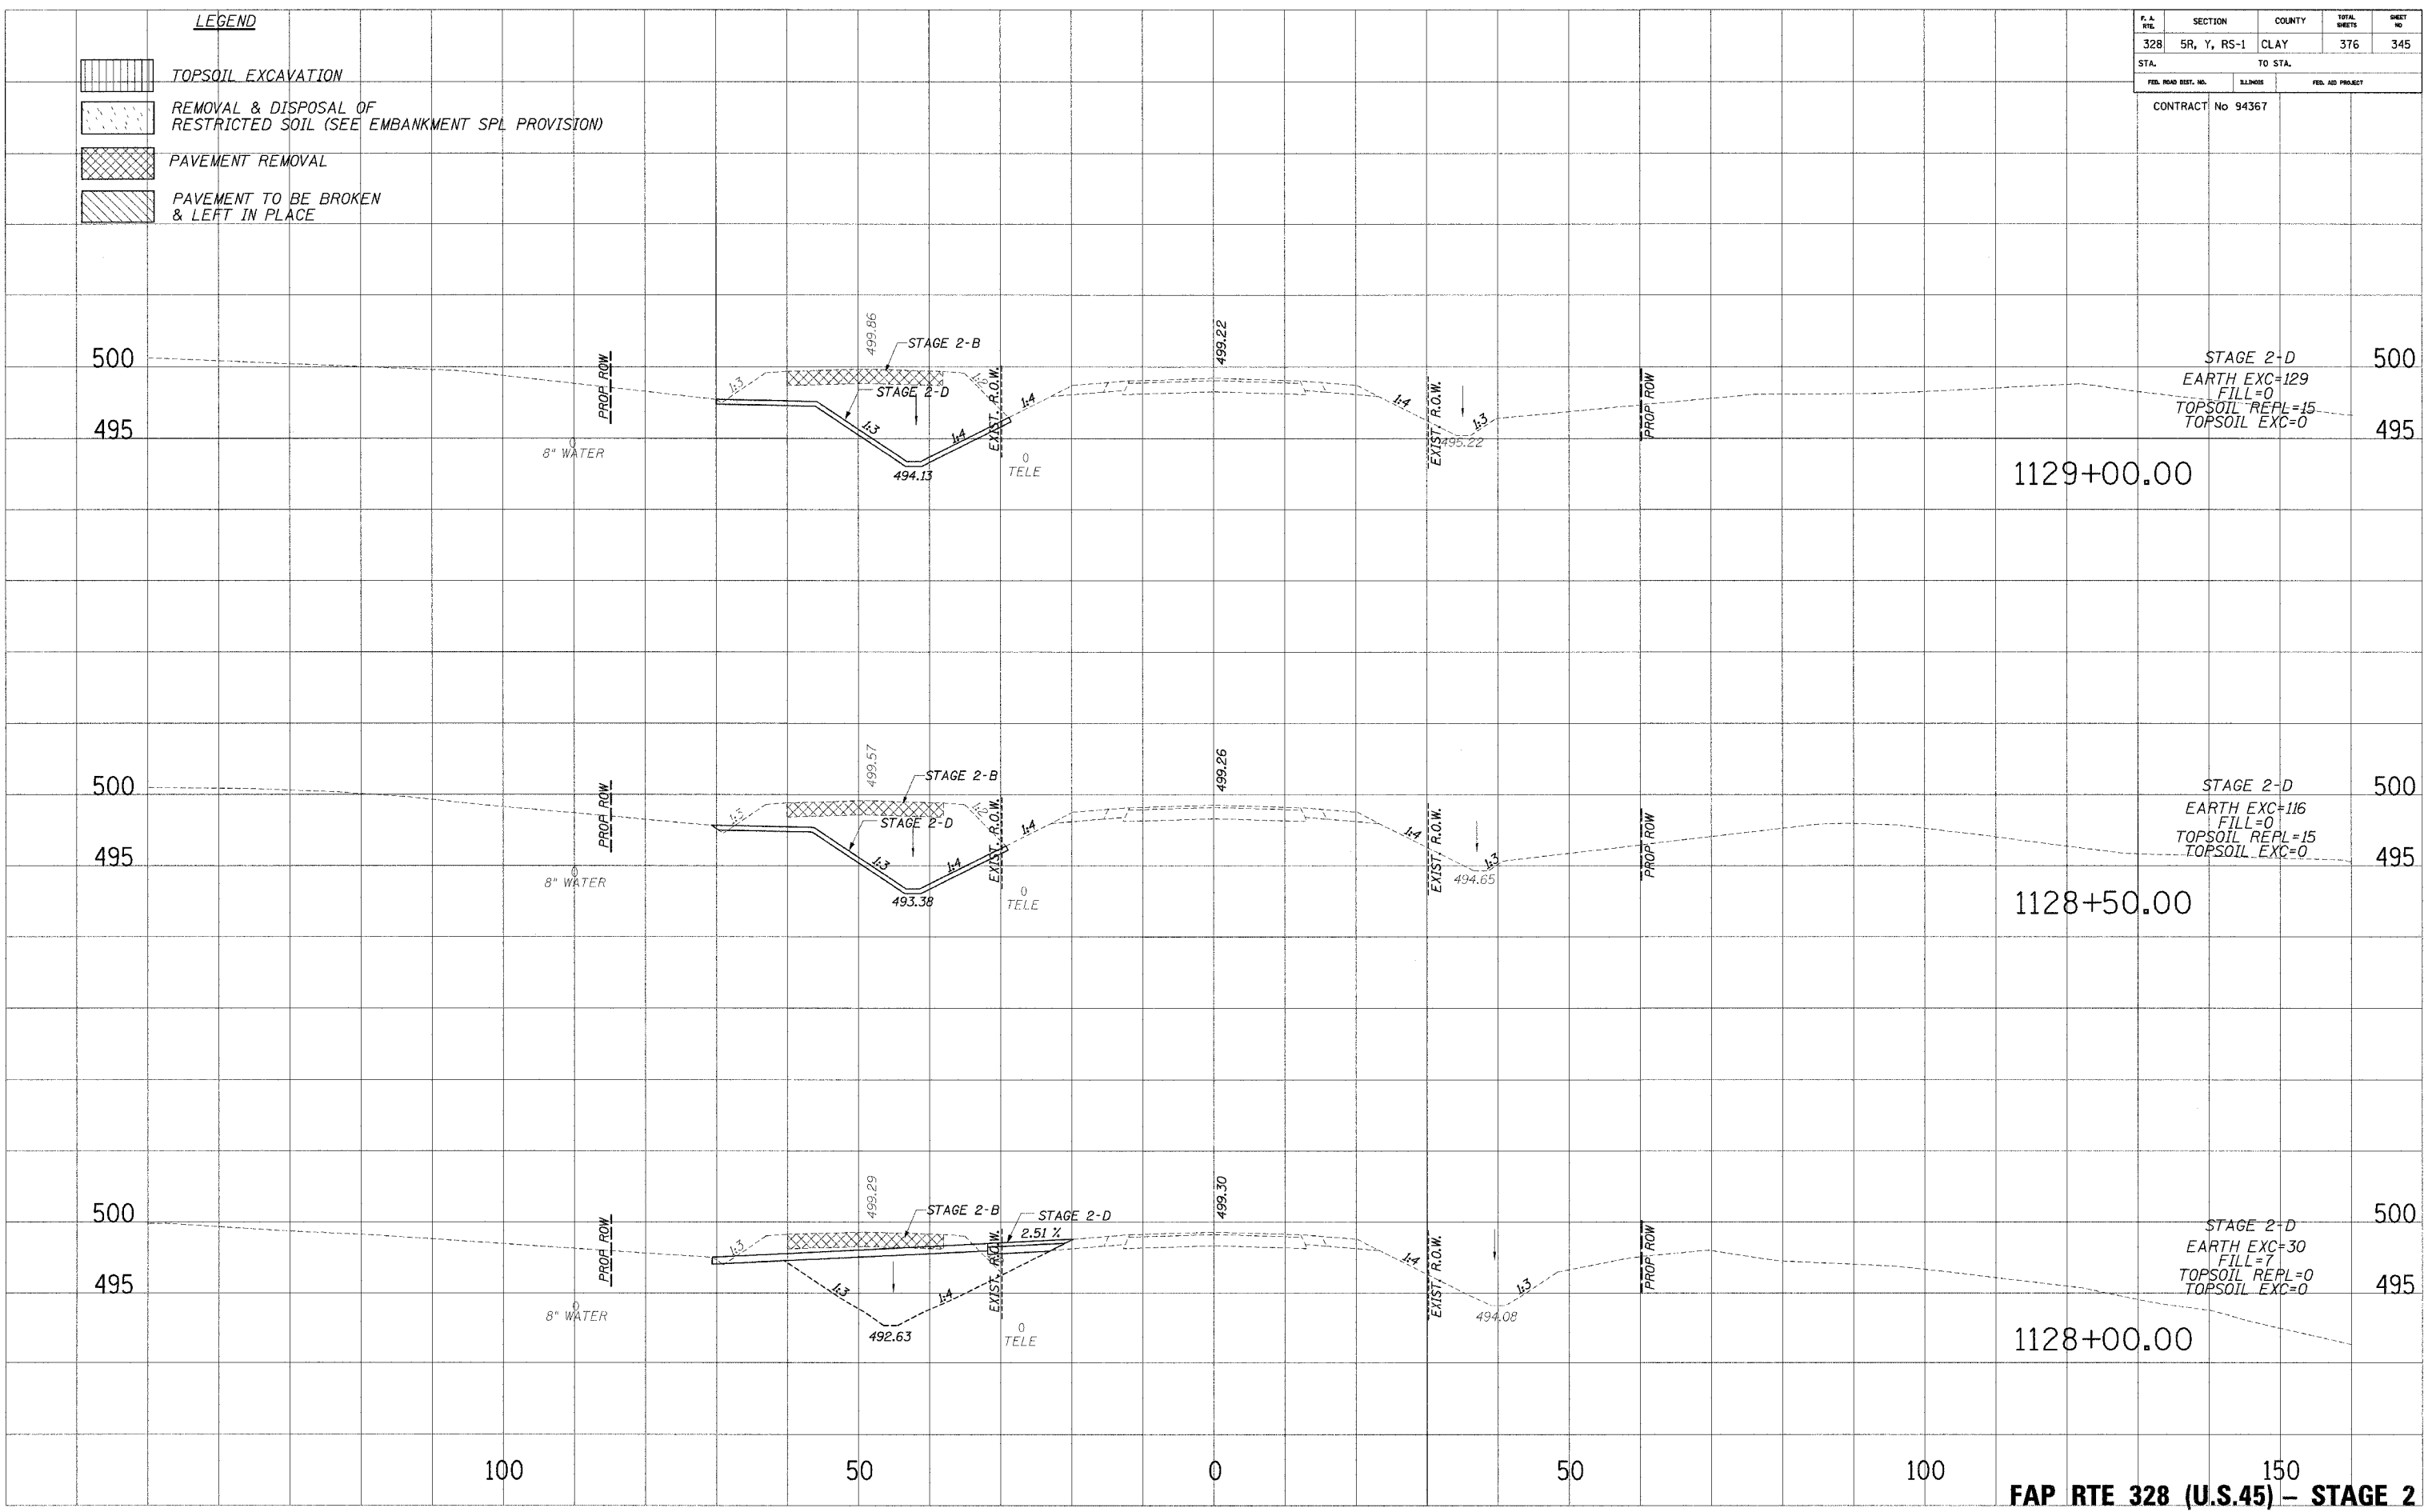


F. A. RTE.	SECTION	COUNTY	TOTAL SHEETS	SHEET NO.
328	5R, Y, RS-1	CLAY	376	345
STA.		TO STA.		
FED. ROAD DIST. NO.		ILLINOIS	FED. AID PROJECT	
CONTRACT No 94367				

- LEGEND**
-  TOPSOIL EXCAVATION
 -  REMOVAL & DISPOSAL OF RESTRICTED SOIL (SEE EMBANKMENT SPL PROVISION)
 -  PAVEMENT REMOVAL
 -  PAVEMENT TO BE BROKEN & LEFT IN PLACE

PLOTTED
 RECALC
 NOTE BOOK
 AREAS CHECKED
 NO.

PLOTTED
 RECALC
 NOTE BOOK
 AREAS CHECKED
 NO.



150
FAP RTE 328 (U.S.45) - STAGE 2

12/13/2004 2:30:48 PM