
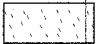

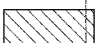
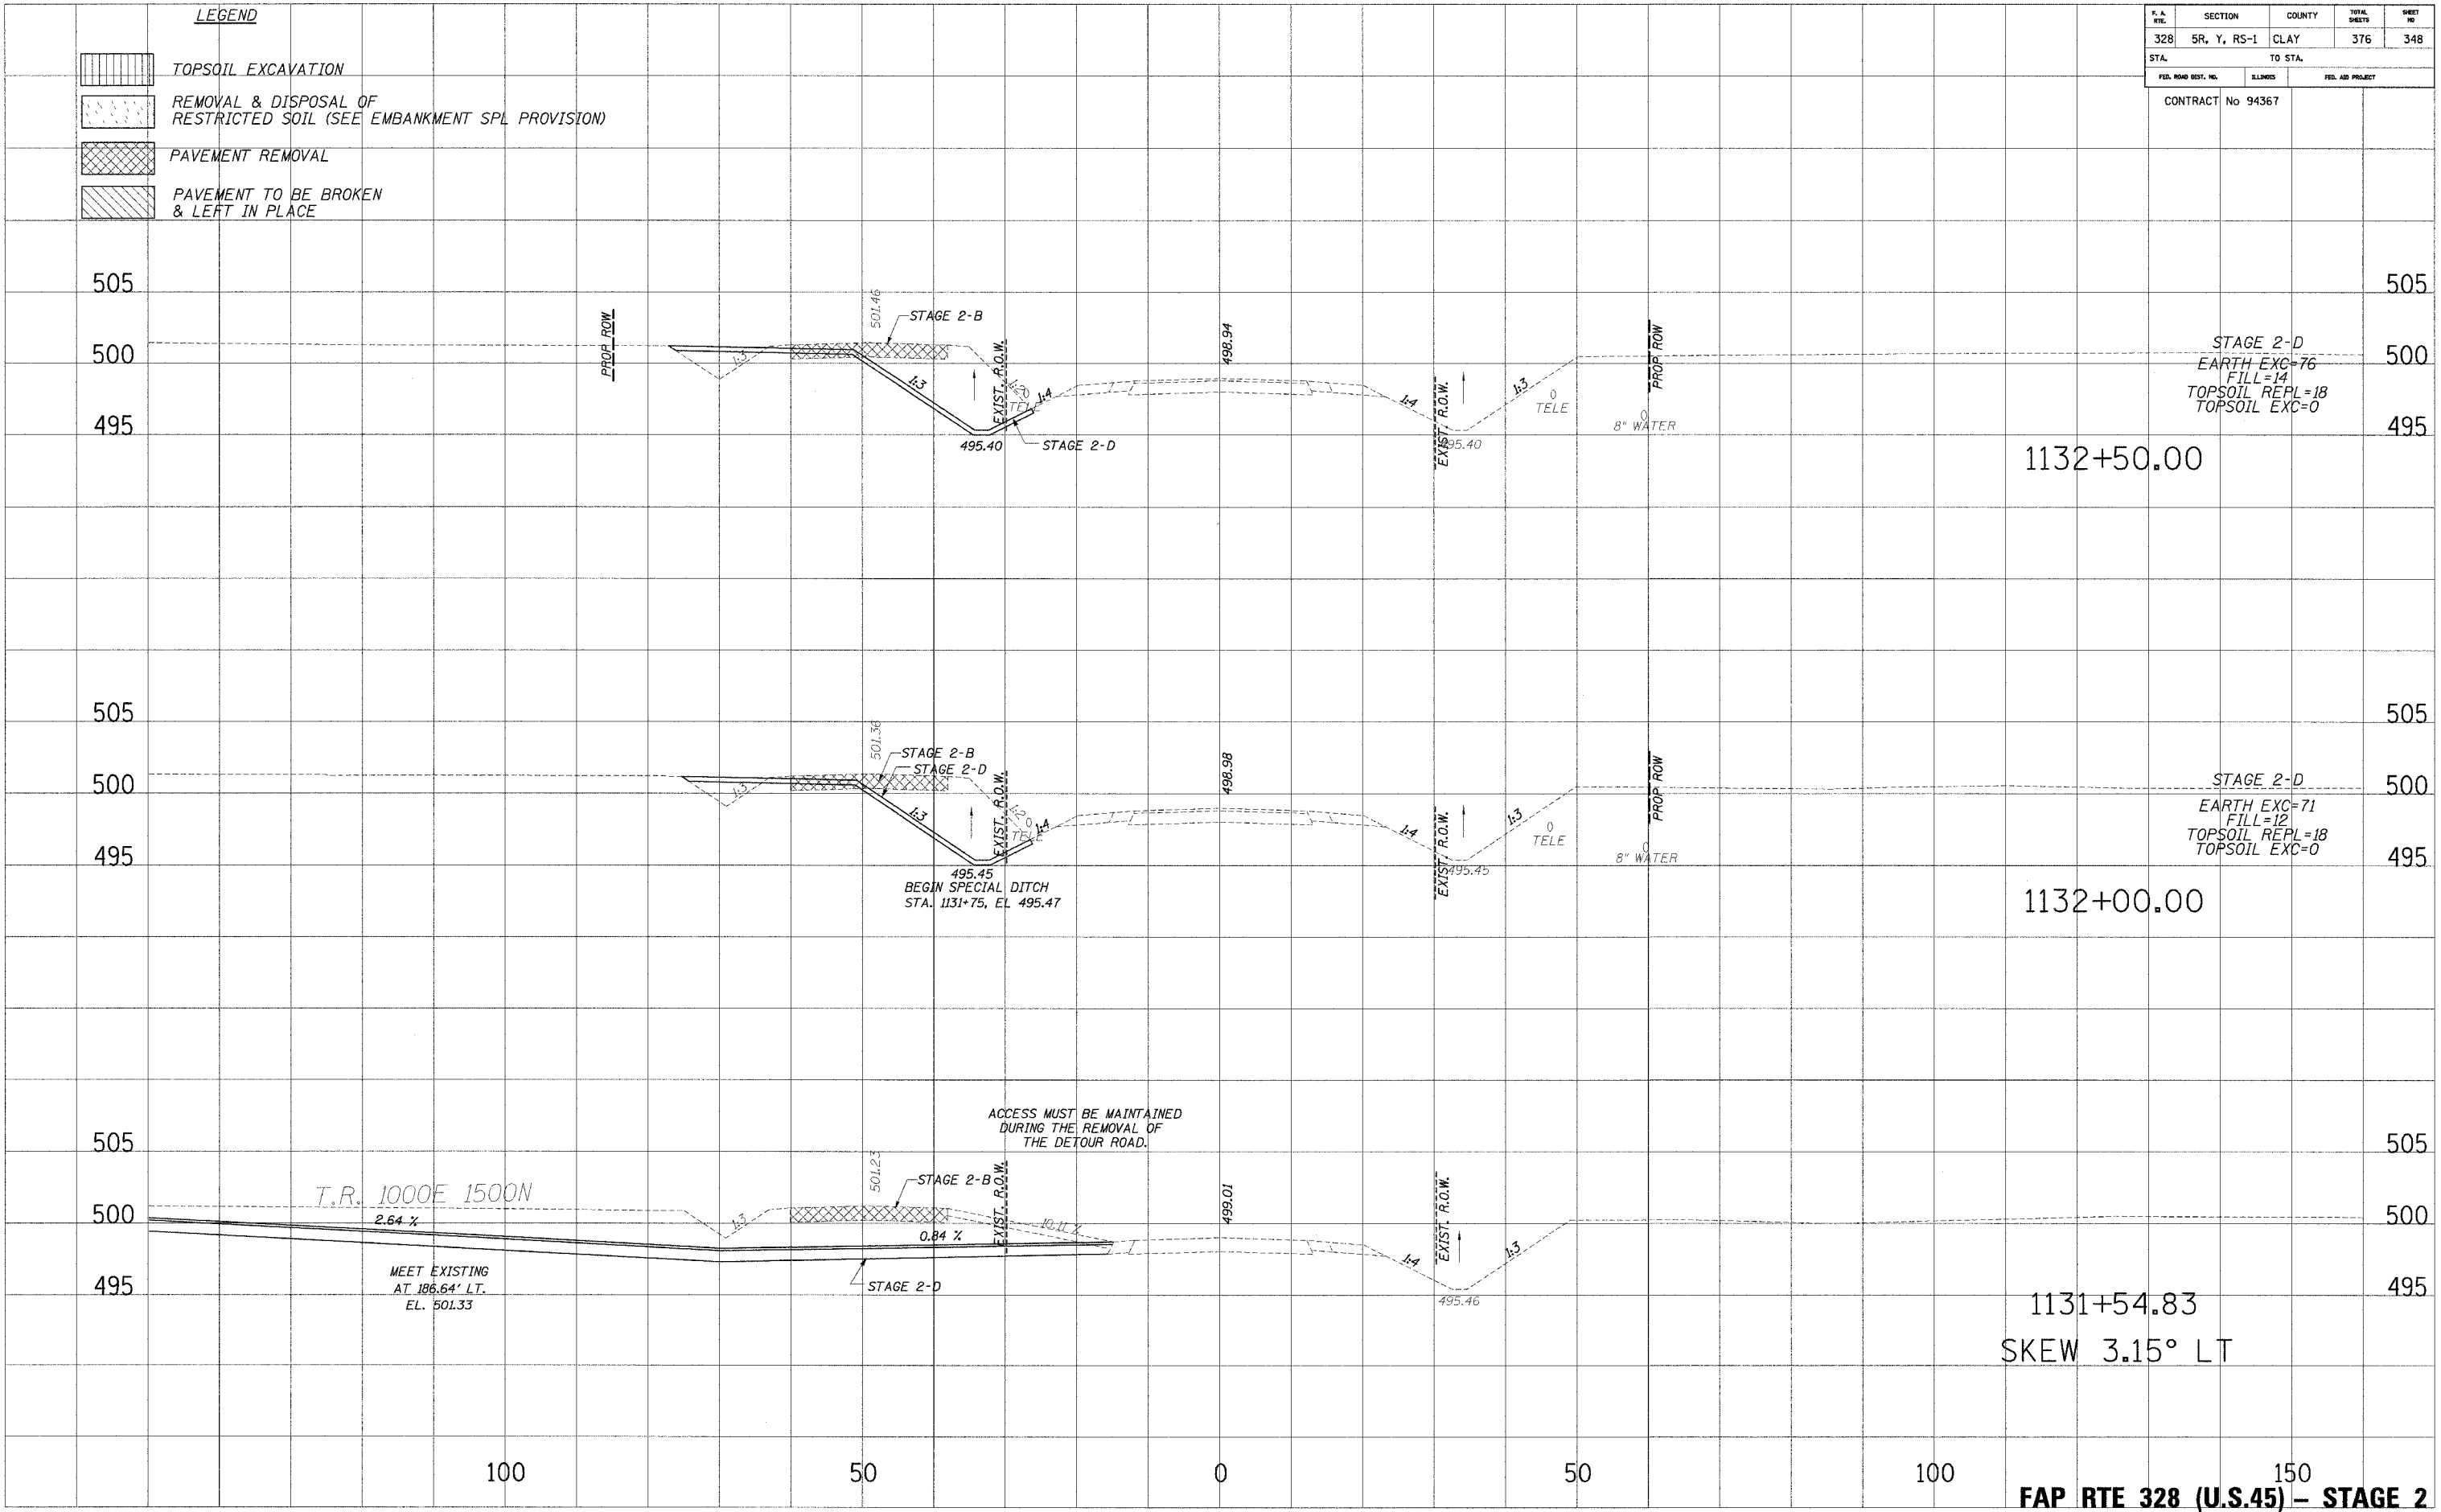


K.A. SEC.	SECTION	COUNTY	TOTAL SHEETS	SHEET NO.
328	5R, Y, RS-1	CLAY	376	348
STA.		TO STA.		
FED. ROAD DIST. NO.		S.LINKS		FED. AID PROJECT
CONTRACT No 94367				

- LEGEND**
-  TOPSOIL EXCAVATION
  -  REMOVAL & DISPOSAL OF RESTRICTED SOIL (SEE EMBANKMENT SPL PROVISION)
  -  PAVEMENT REMOVAL
  -  PAVEMENT TO BE BROKEN & LEFT IN PLACE

PLOTTED  
 NOTE BOOK  
 REPLICATE  
 AREAS CHECKED

PLOTTED  
 NOTE BOOK  
 REPLICATE  
 AREAS CHECKED



150  
 SKEW 3.15° LT  
**FAP RTE 328 (U.S.45) - STAGE 2**

12/17/2008 2:40:08 PM