
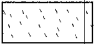

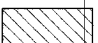



P.A. VIE.	SECTION	COUNTY	TOTAL SHEETS	SHEET NO.
32B	5R, Y, RS-1	CLAY	376	354
STA.		TO STA.		
FED. ROAD DIST. NO.		3LINES	FED. AID PROJECT	

CONTRACT No 94367

- LEGEND**
-  TOPSOIL EXCAVATION
  -  REMOVAL & DISPOSAL OF RESTRICTED SOIL (SEE EMBANKMENT SPL PROVISION)
  -  PAVEMENT REMOVAL
  -  PAVEMENT TO BE BROKEN & LEFT IN PLACE

PLOTTED: \_\_\_\_\_  
 TEMPLATE: \_\_\_\_\_  
 NOTE BOOK: \_\_\_\_\_  
 AREAS CHECKED: \_\_\_\_\_  
 NO.: \_\_\_\_\_

PLOTTED: \_\_\_\_\_  
 TEMPLATE: \_\_\_\_\_  
 NOTE BOOK: \_\_\_\_\_  
 AREAS CHECKED: \_\_\_\_\_  
 NO.: \_\_\_\_\_

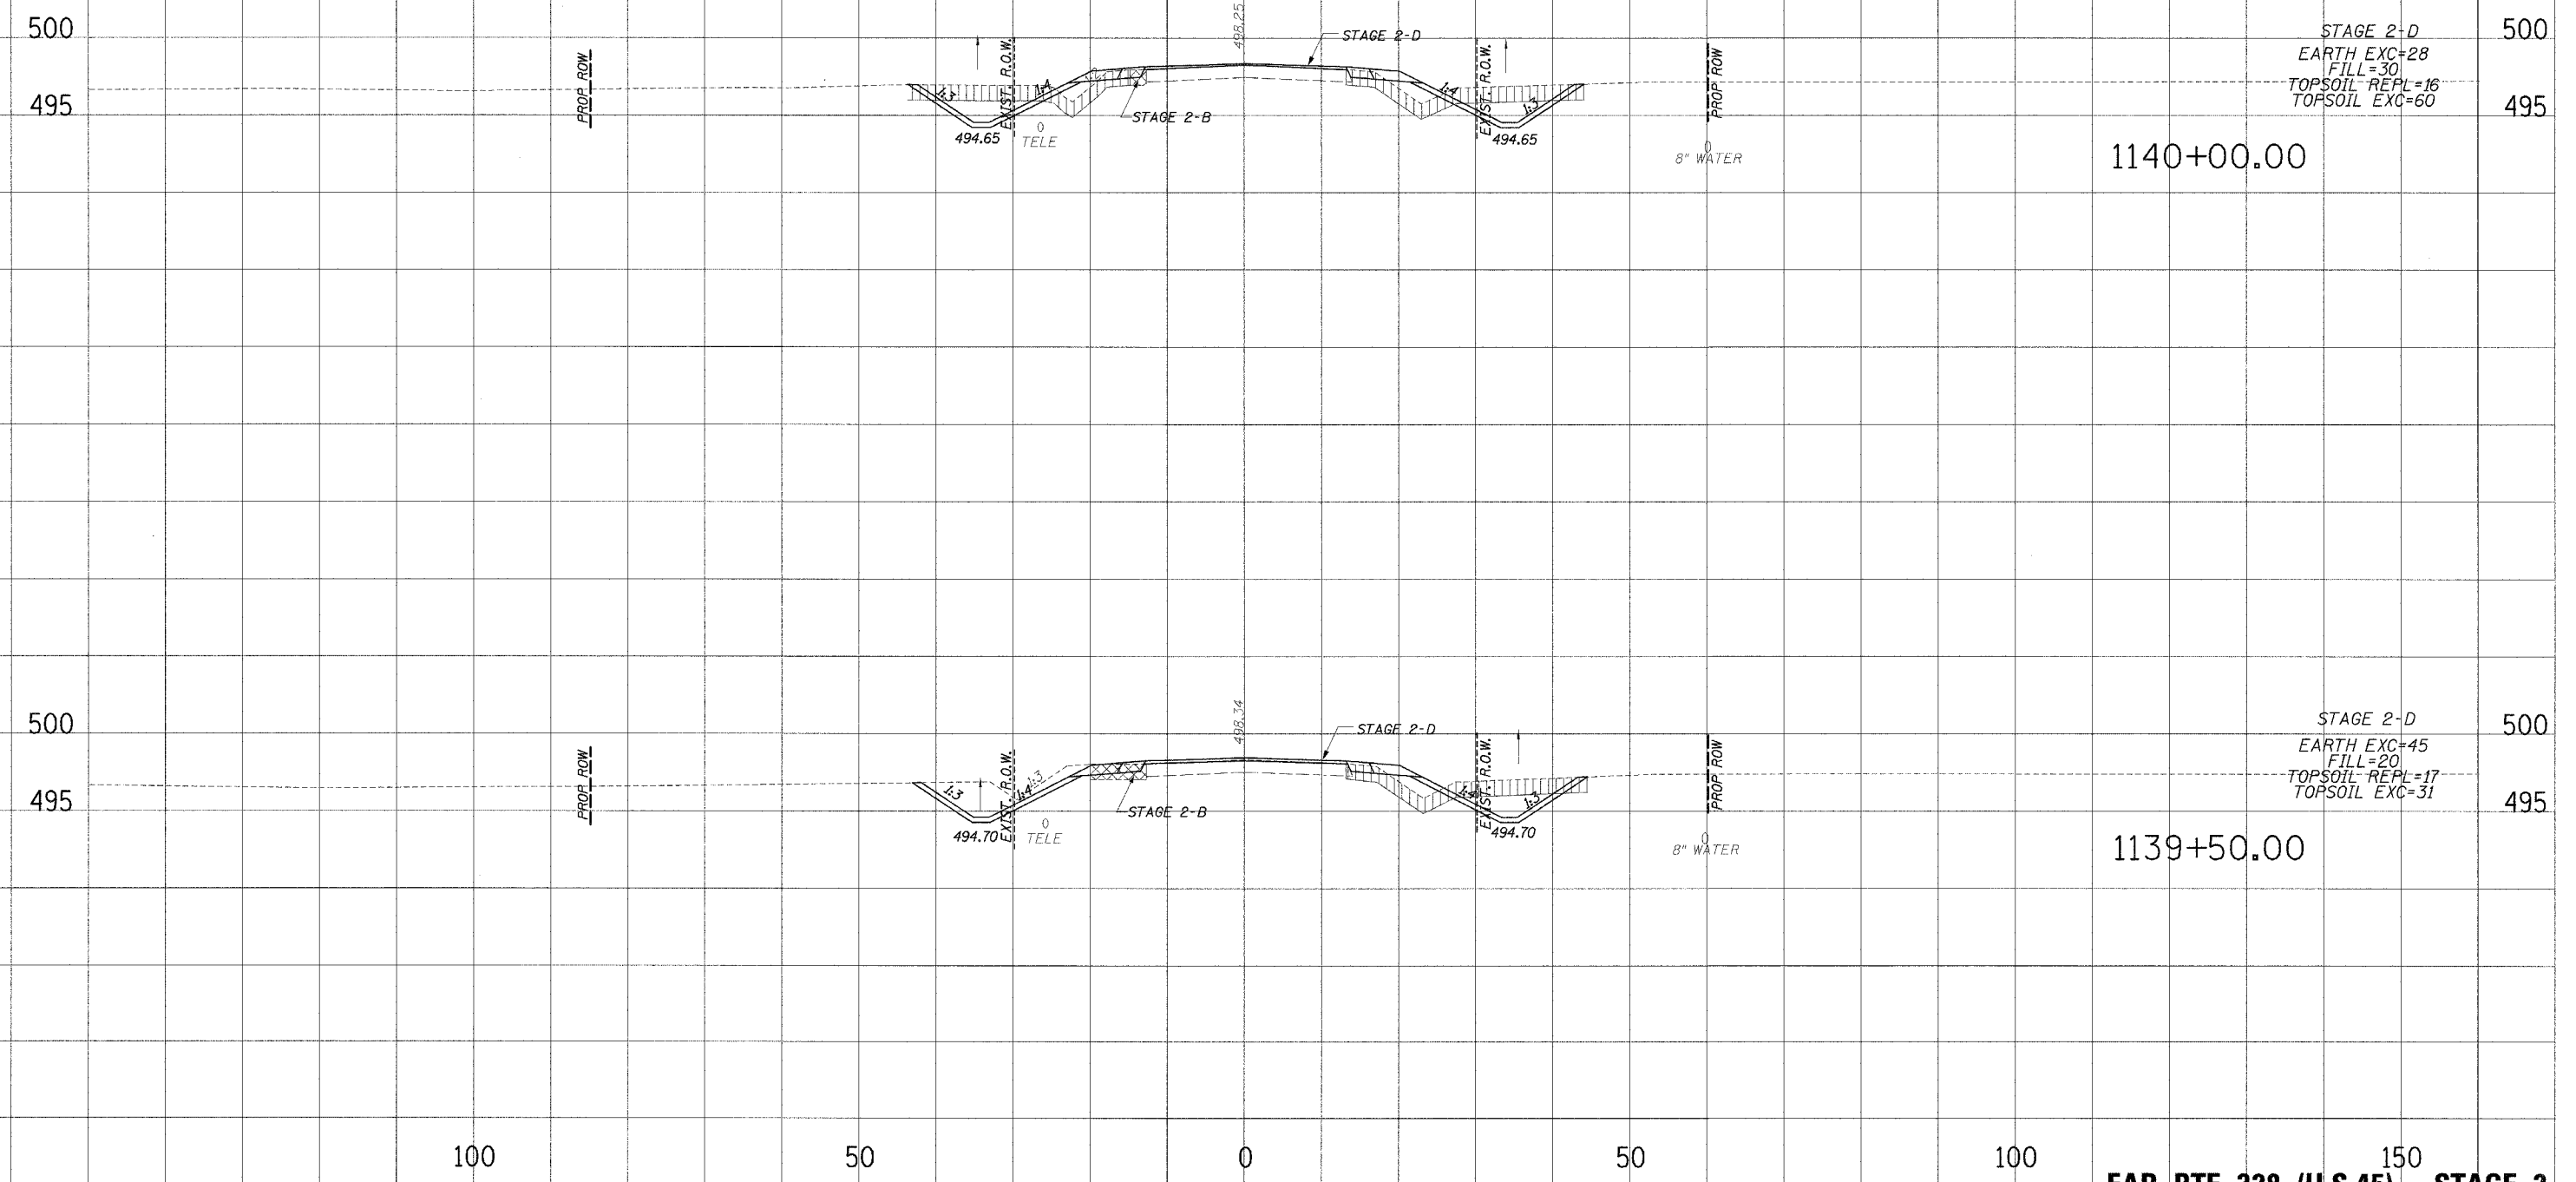

STAGE 2-D  
 EARTH EXC=28  
 FILL=30  
 TOPSOIL REPL=16  
 TOPSOIL EXC=60

STAGE 2-D  
 EARTH EXC=45  
 FILL=20  
 TOPSOIL REPL=17  
 TOPSOIL EXC=31

12/13/2016 2:38:51 PM