
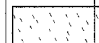

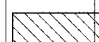
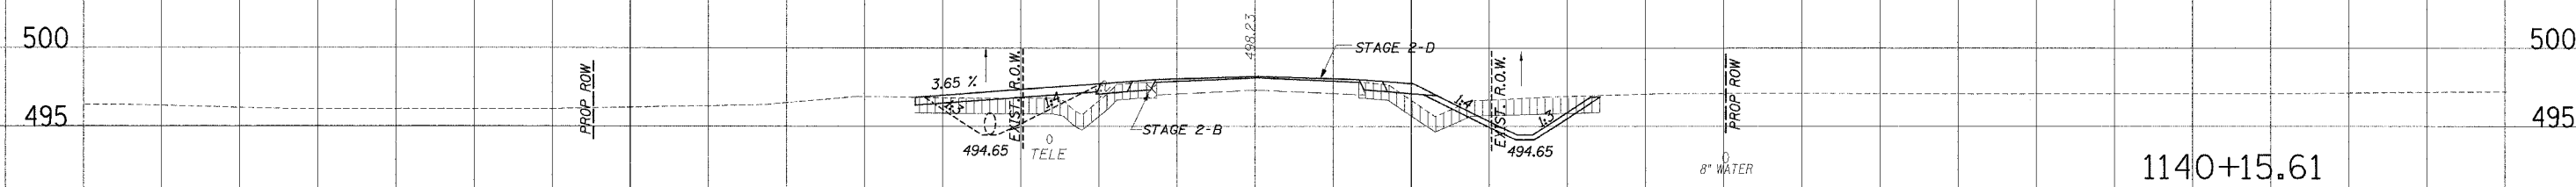
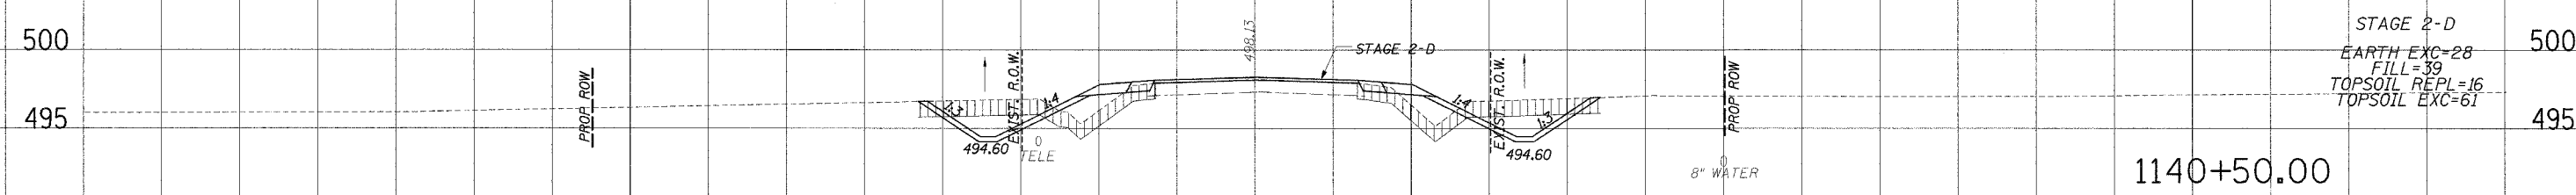
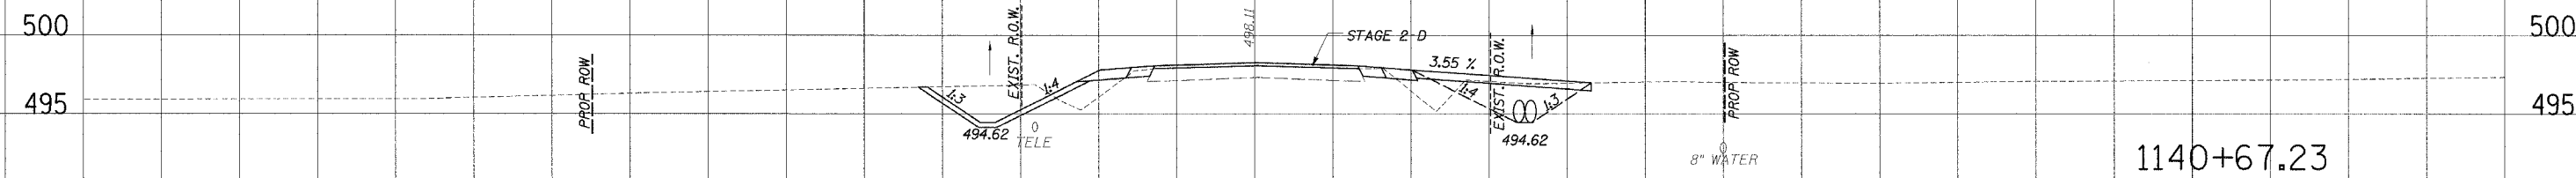


F. A. NO.	SECTION	COUNTY	TOTAL SHEETS	SHEET NO.
328	5R, Y, RS-1	CLAY	376	355
STA. TO STA.		FED. AID PROJECT		
FED. ROAD DIST. NO.		CONTRACT No 94367		

- LEGEND**
-  TOPSOIL EXCAVATION
 -  REMOVAL & DISPOSAL OF RESTRICTED SOIL (SEE EMBANKMENT SPL PROVISION)
 -  PAVEMENT REMOVAL
 -  PAVEMENT TO BE BROKEN & LEFT IN PLACE



PLOTTED FROM PLATE NO. AREAS CHECKED

PLOTTED FROM PLATE NO. AREAS CHECKED

12/12/2004 2:30:51 PM