

F. A. DIST.	SECTION	COUNTY	TOTAL SHEETS	SHEET NO.
328	5R, Y, RS-1	CLAY	376	360
STA.		TO STA.		
FED. ROAD DIST. NO.		ILLINOIS	FED. AID PROJECT	

CONTRACT No 94367


LEGEND



TOPSOIL EXCAVATION

SHEET NO. PLOTTED TEMPLATE AREAS CHECKED
 NO. NOTE BOOK AREAS CHECKED

SHEET NO. PLOTTED TEMPLATE AREAS CHECKED
 NO. NOTE BOOK AREAS CHECKED

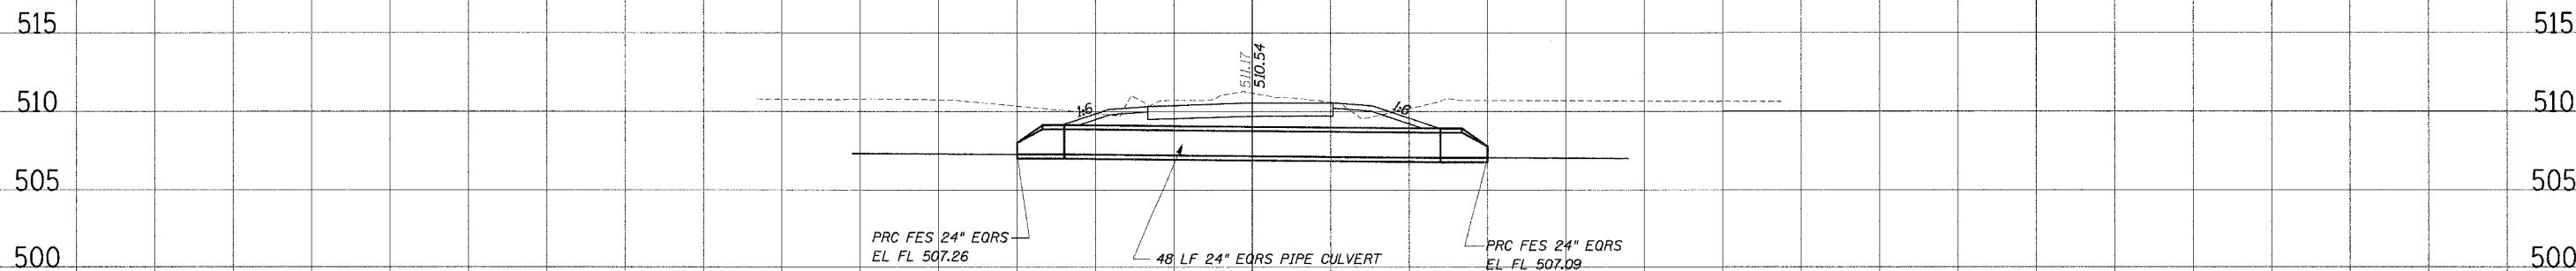

9+63.89
SKEW=10°

T.R. 1725N 950E

