


S. A. ETC.	SECTION	COUNTY	TOTAL SHEETS	SHEET NO.
328	5R, Y, RS-1	CLAY	376	362
STA.		TO STA.		
FED. ROAD DIST. NO.		ILLINOIS	FED. AID PROJECT	

CONTRACT No 94367


LEGEND

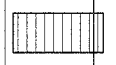

TOPSOIL EXCAVATION

PLOTTED
NOTE BOOK
NO.

PLOTTED
NOTE BOOK
NO.

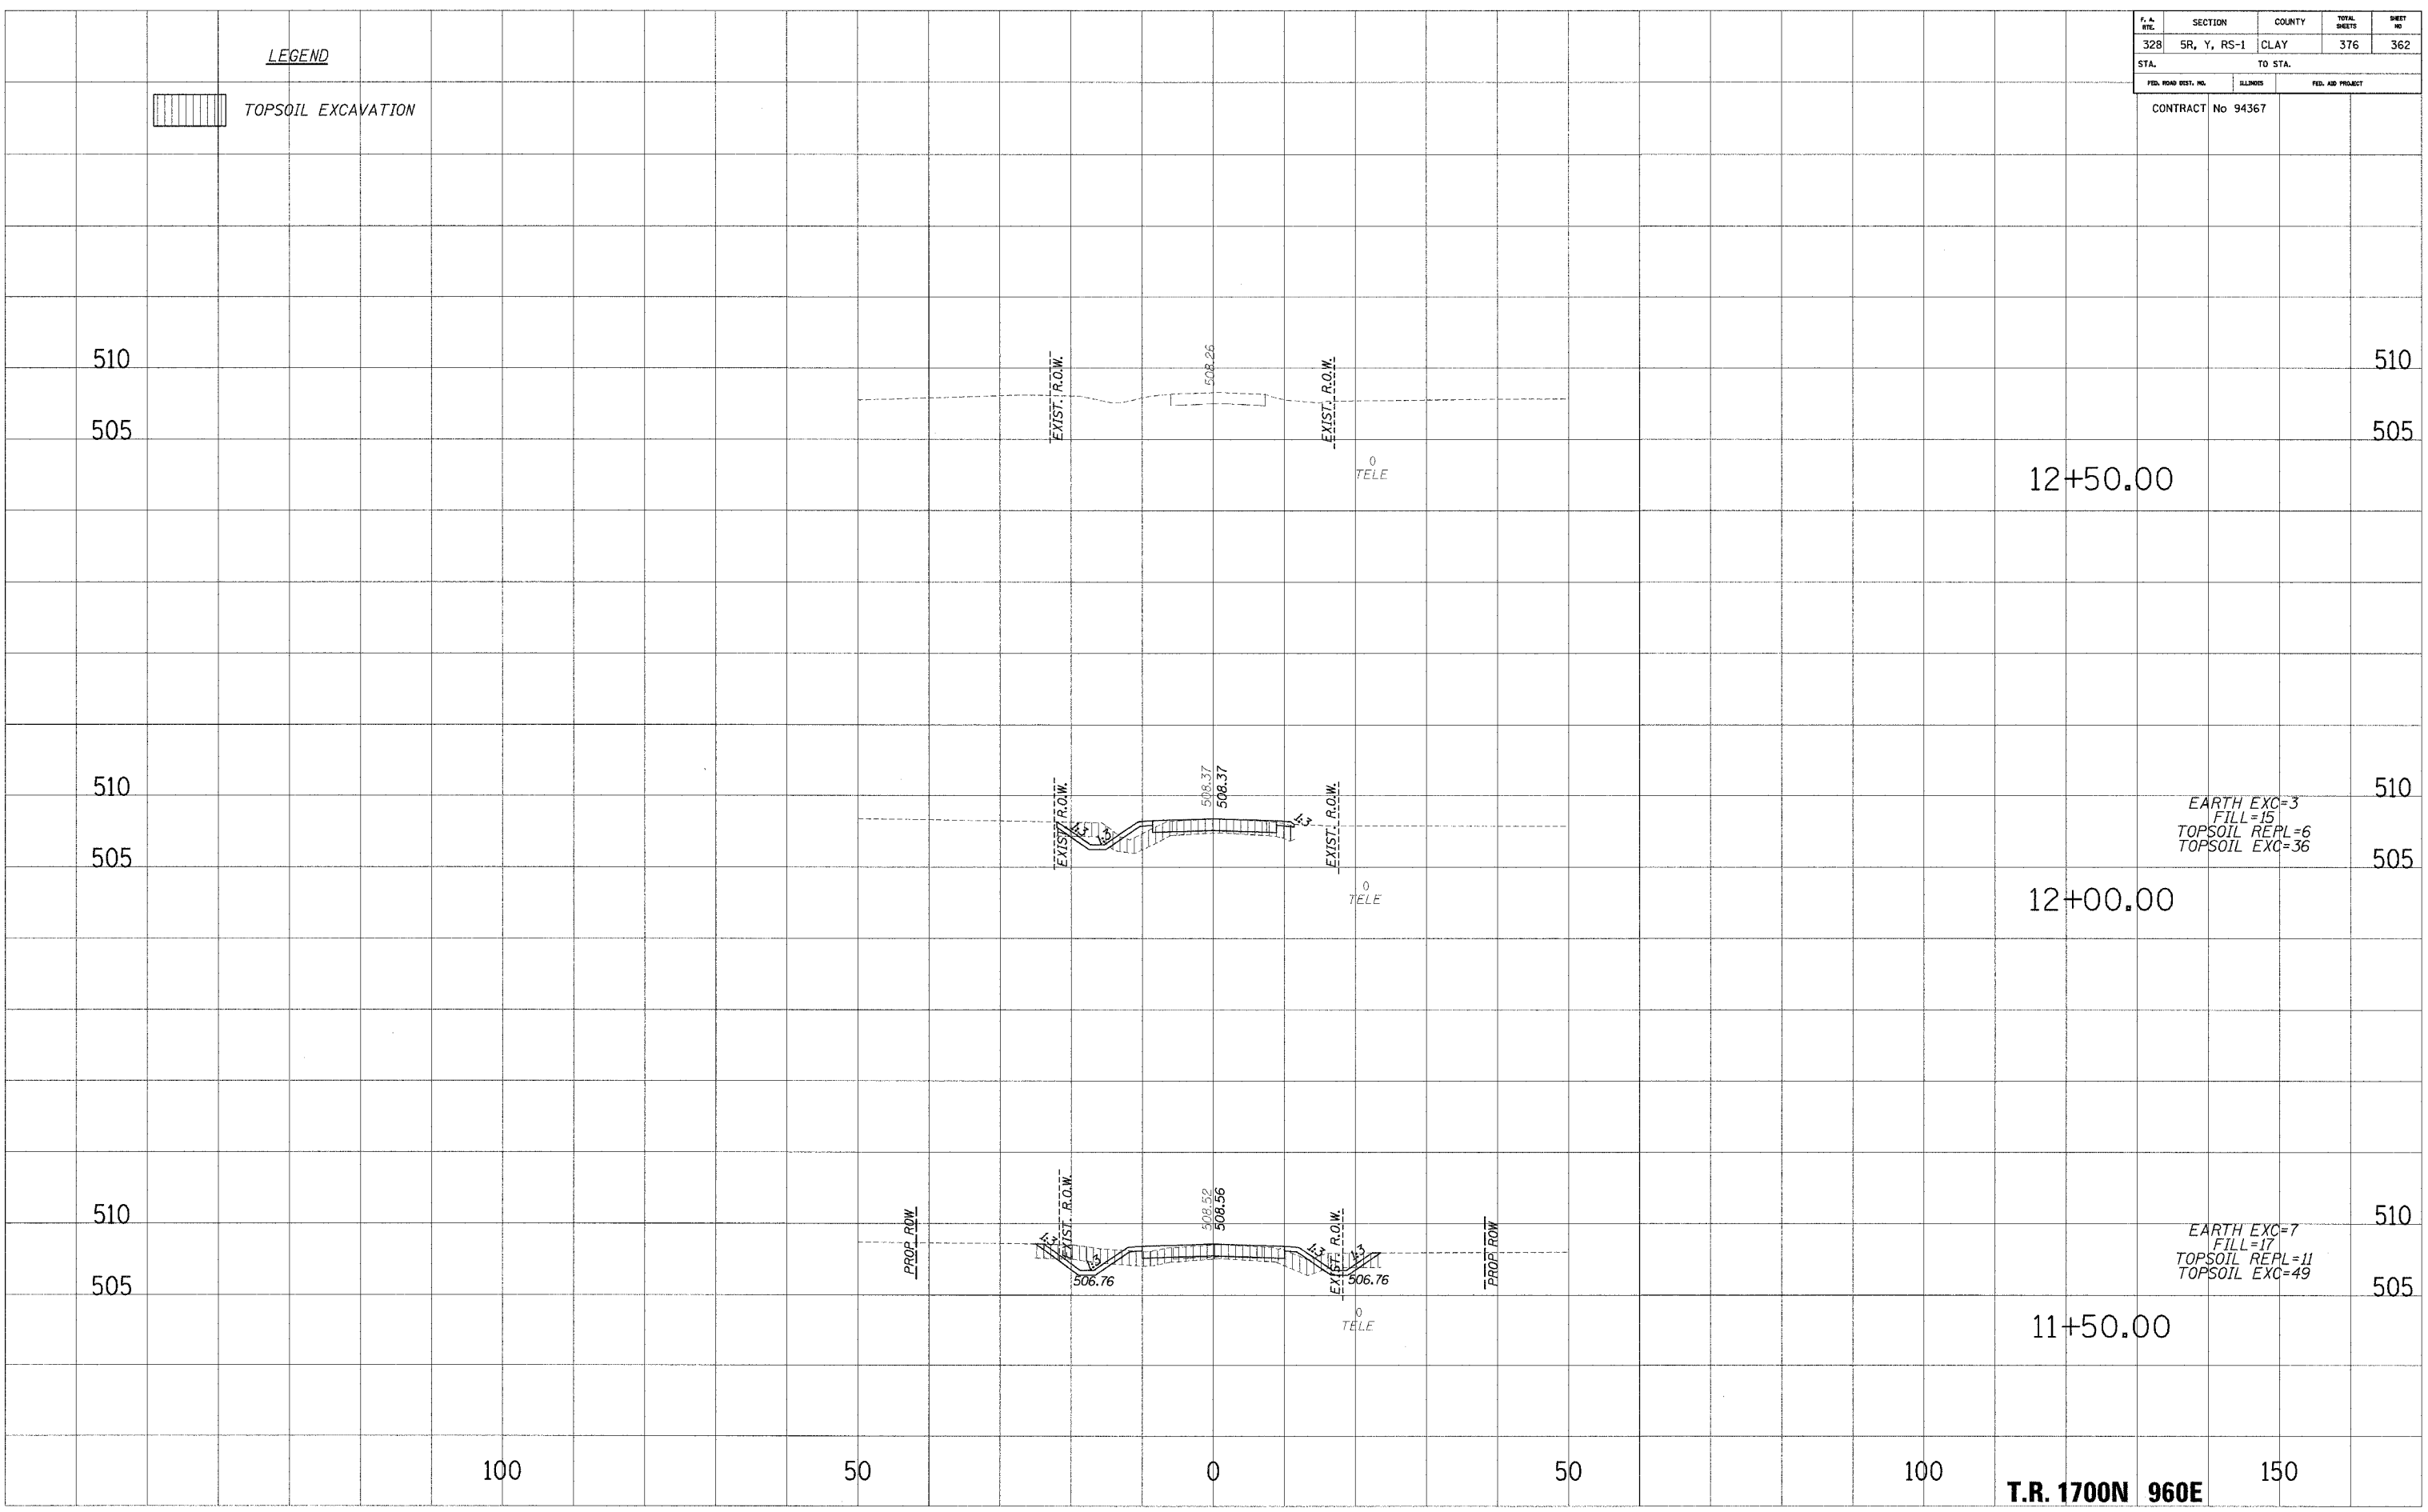

12+50.00

12+00.00

11+50.00

EARTH EXC=3
FILL=15
TOPSOIL REPL=6
TOPSOIL EXC=36

EARTH EXC=7
FILL=17
TOPSOIL REPL=11
TOPSOIL EXC=49

100

50

0

50

100

150

T.R. 1700N 960E