


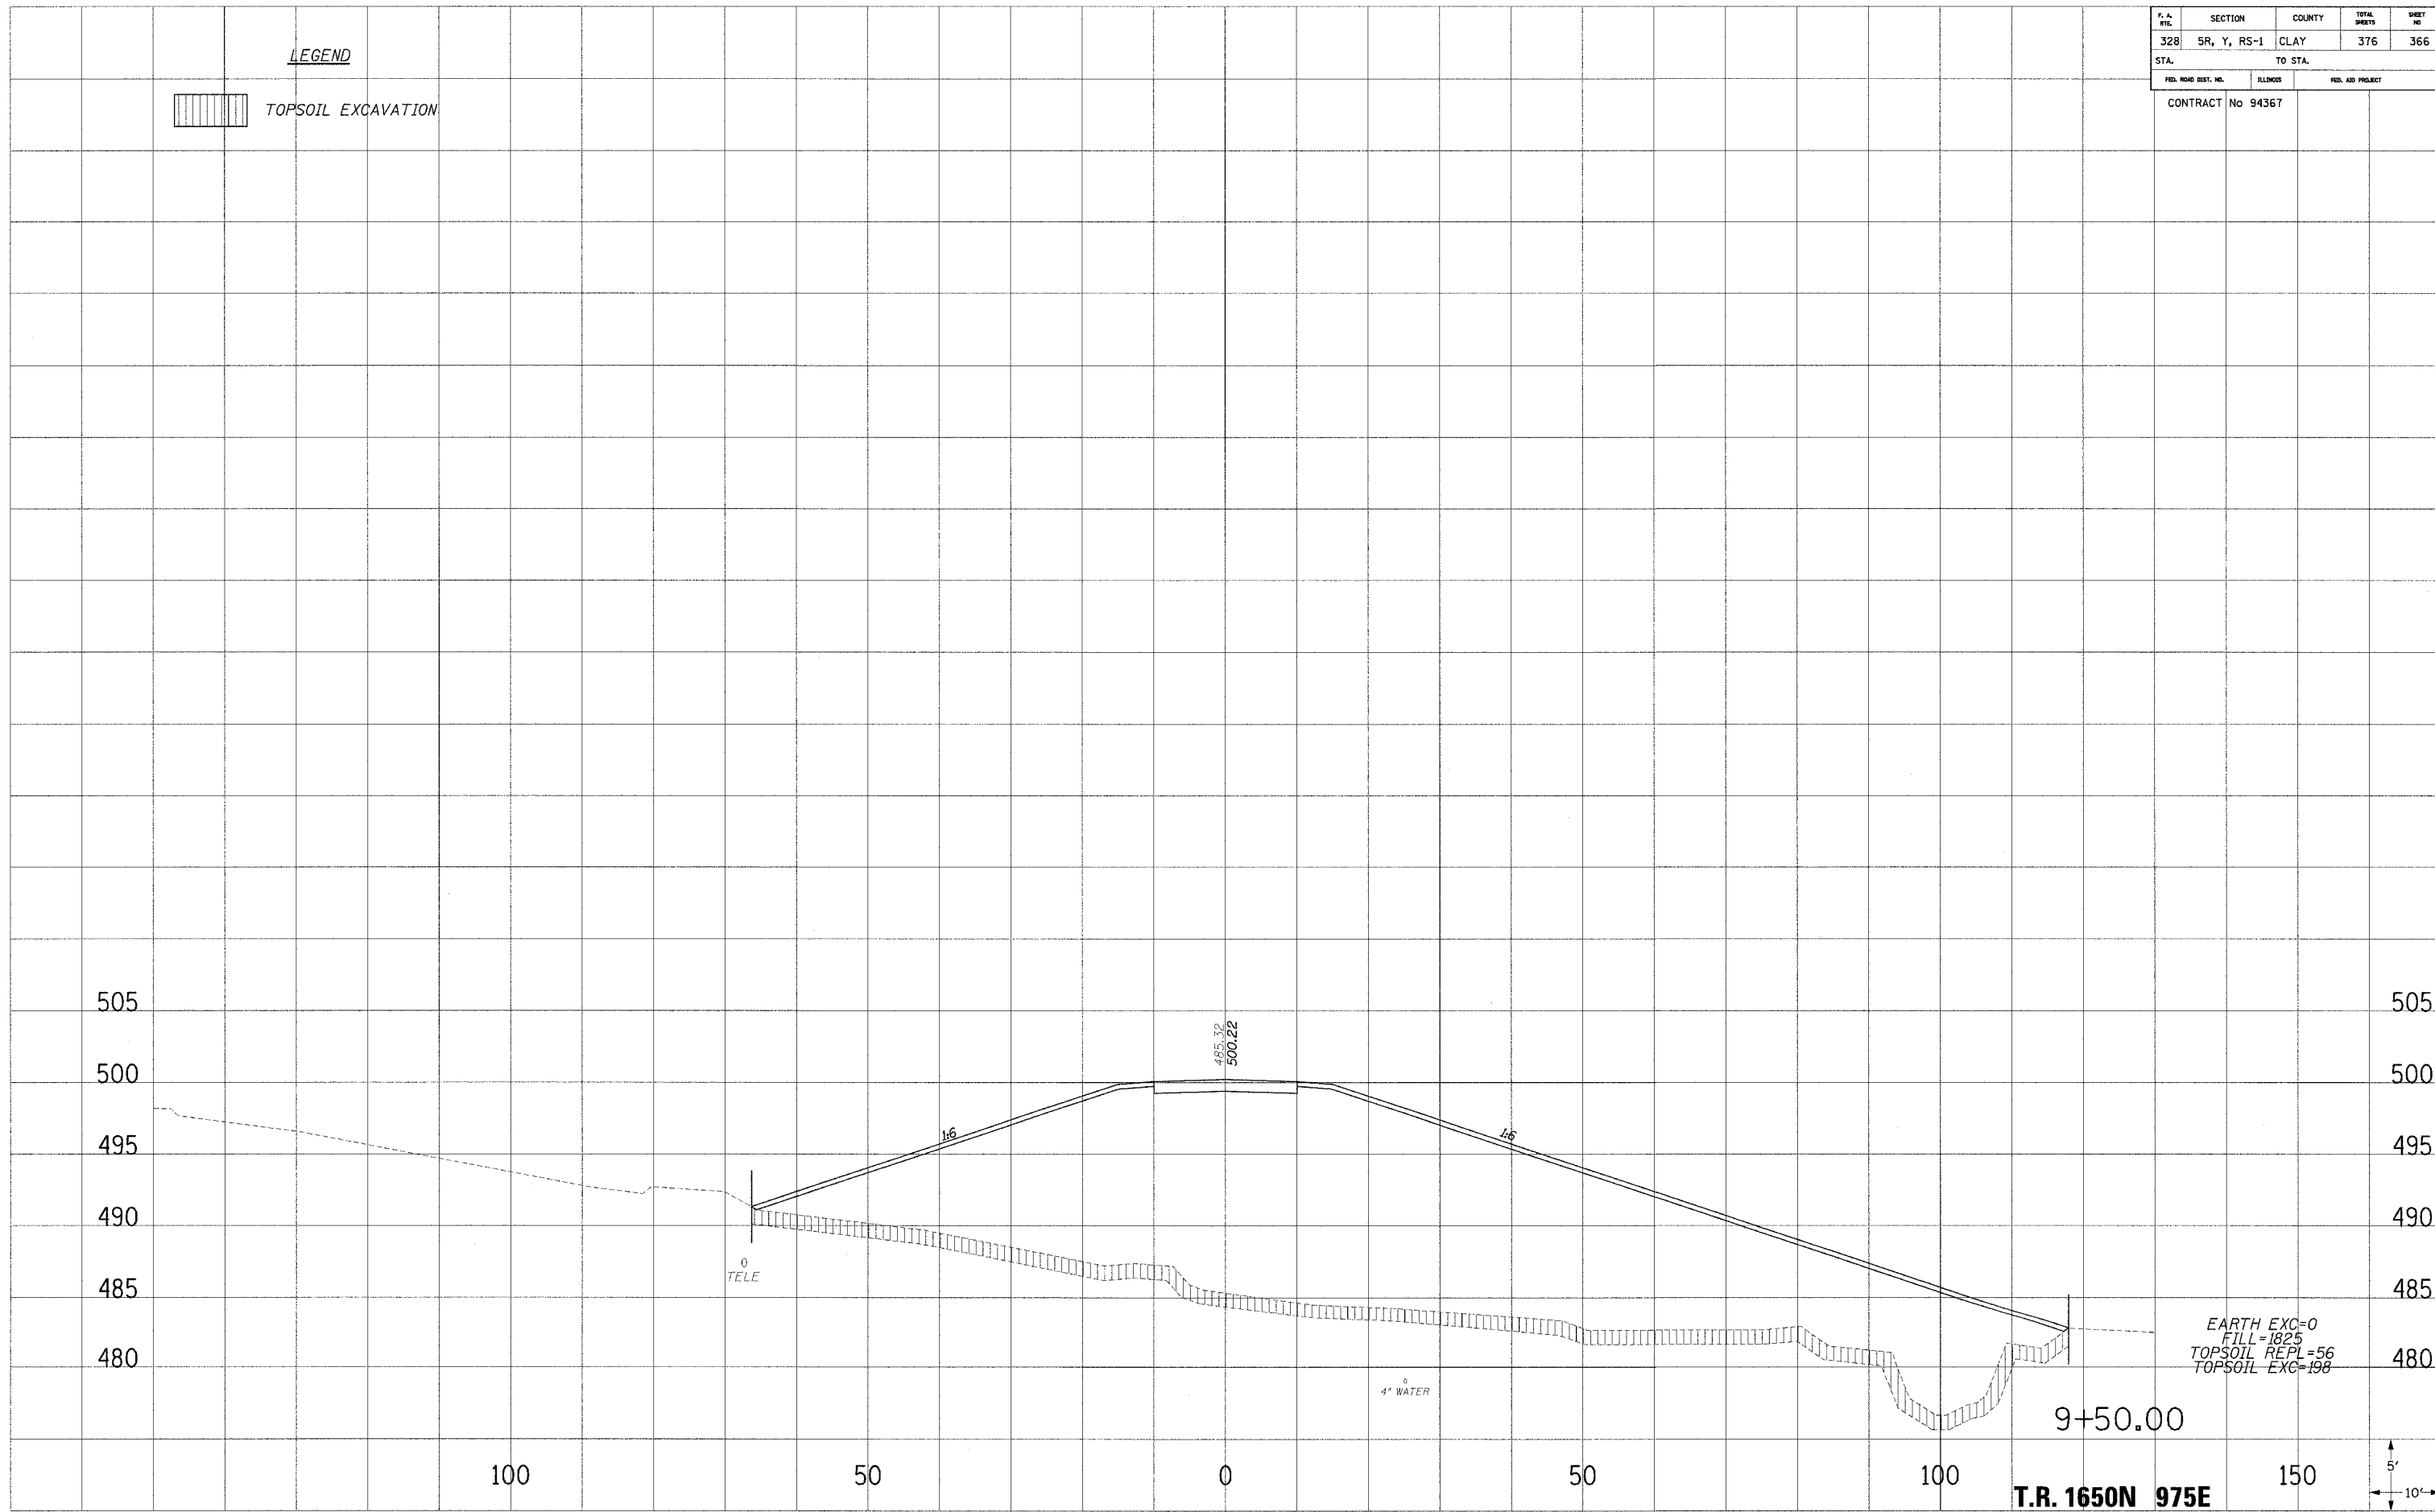
F. A. YR.	SECTION	COUNTY	TOTAL SHEETS	SHEET NO.
328	SR, Y, RS-1	CLAY	376	366
STA.		TO STA.		
FED. ROAD DIST. NO.	ILLINOIS	FED. AID PROJECT		
CONTRACT No 94367				

LEGEND

 TOPSOIL EXCAVATION


PLOTTED
NOTE BOOK
TEMPLATE
NO. AREAS CHECKED

PLOTTED
NOTE BOOK
TEMPLATE
NO. AREAS CHECKED



EARTH EXC=0
FILL=1825
TOPSOIL REPL=56
TOPSOIL EXC=198

T.R. 1650N 975E

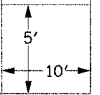

10/25/2007 10:50 AM