


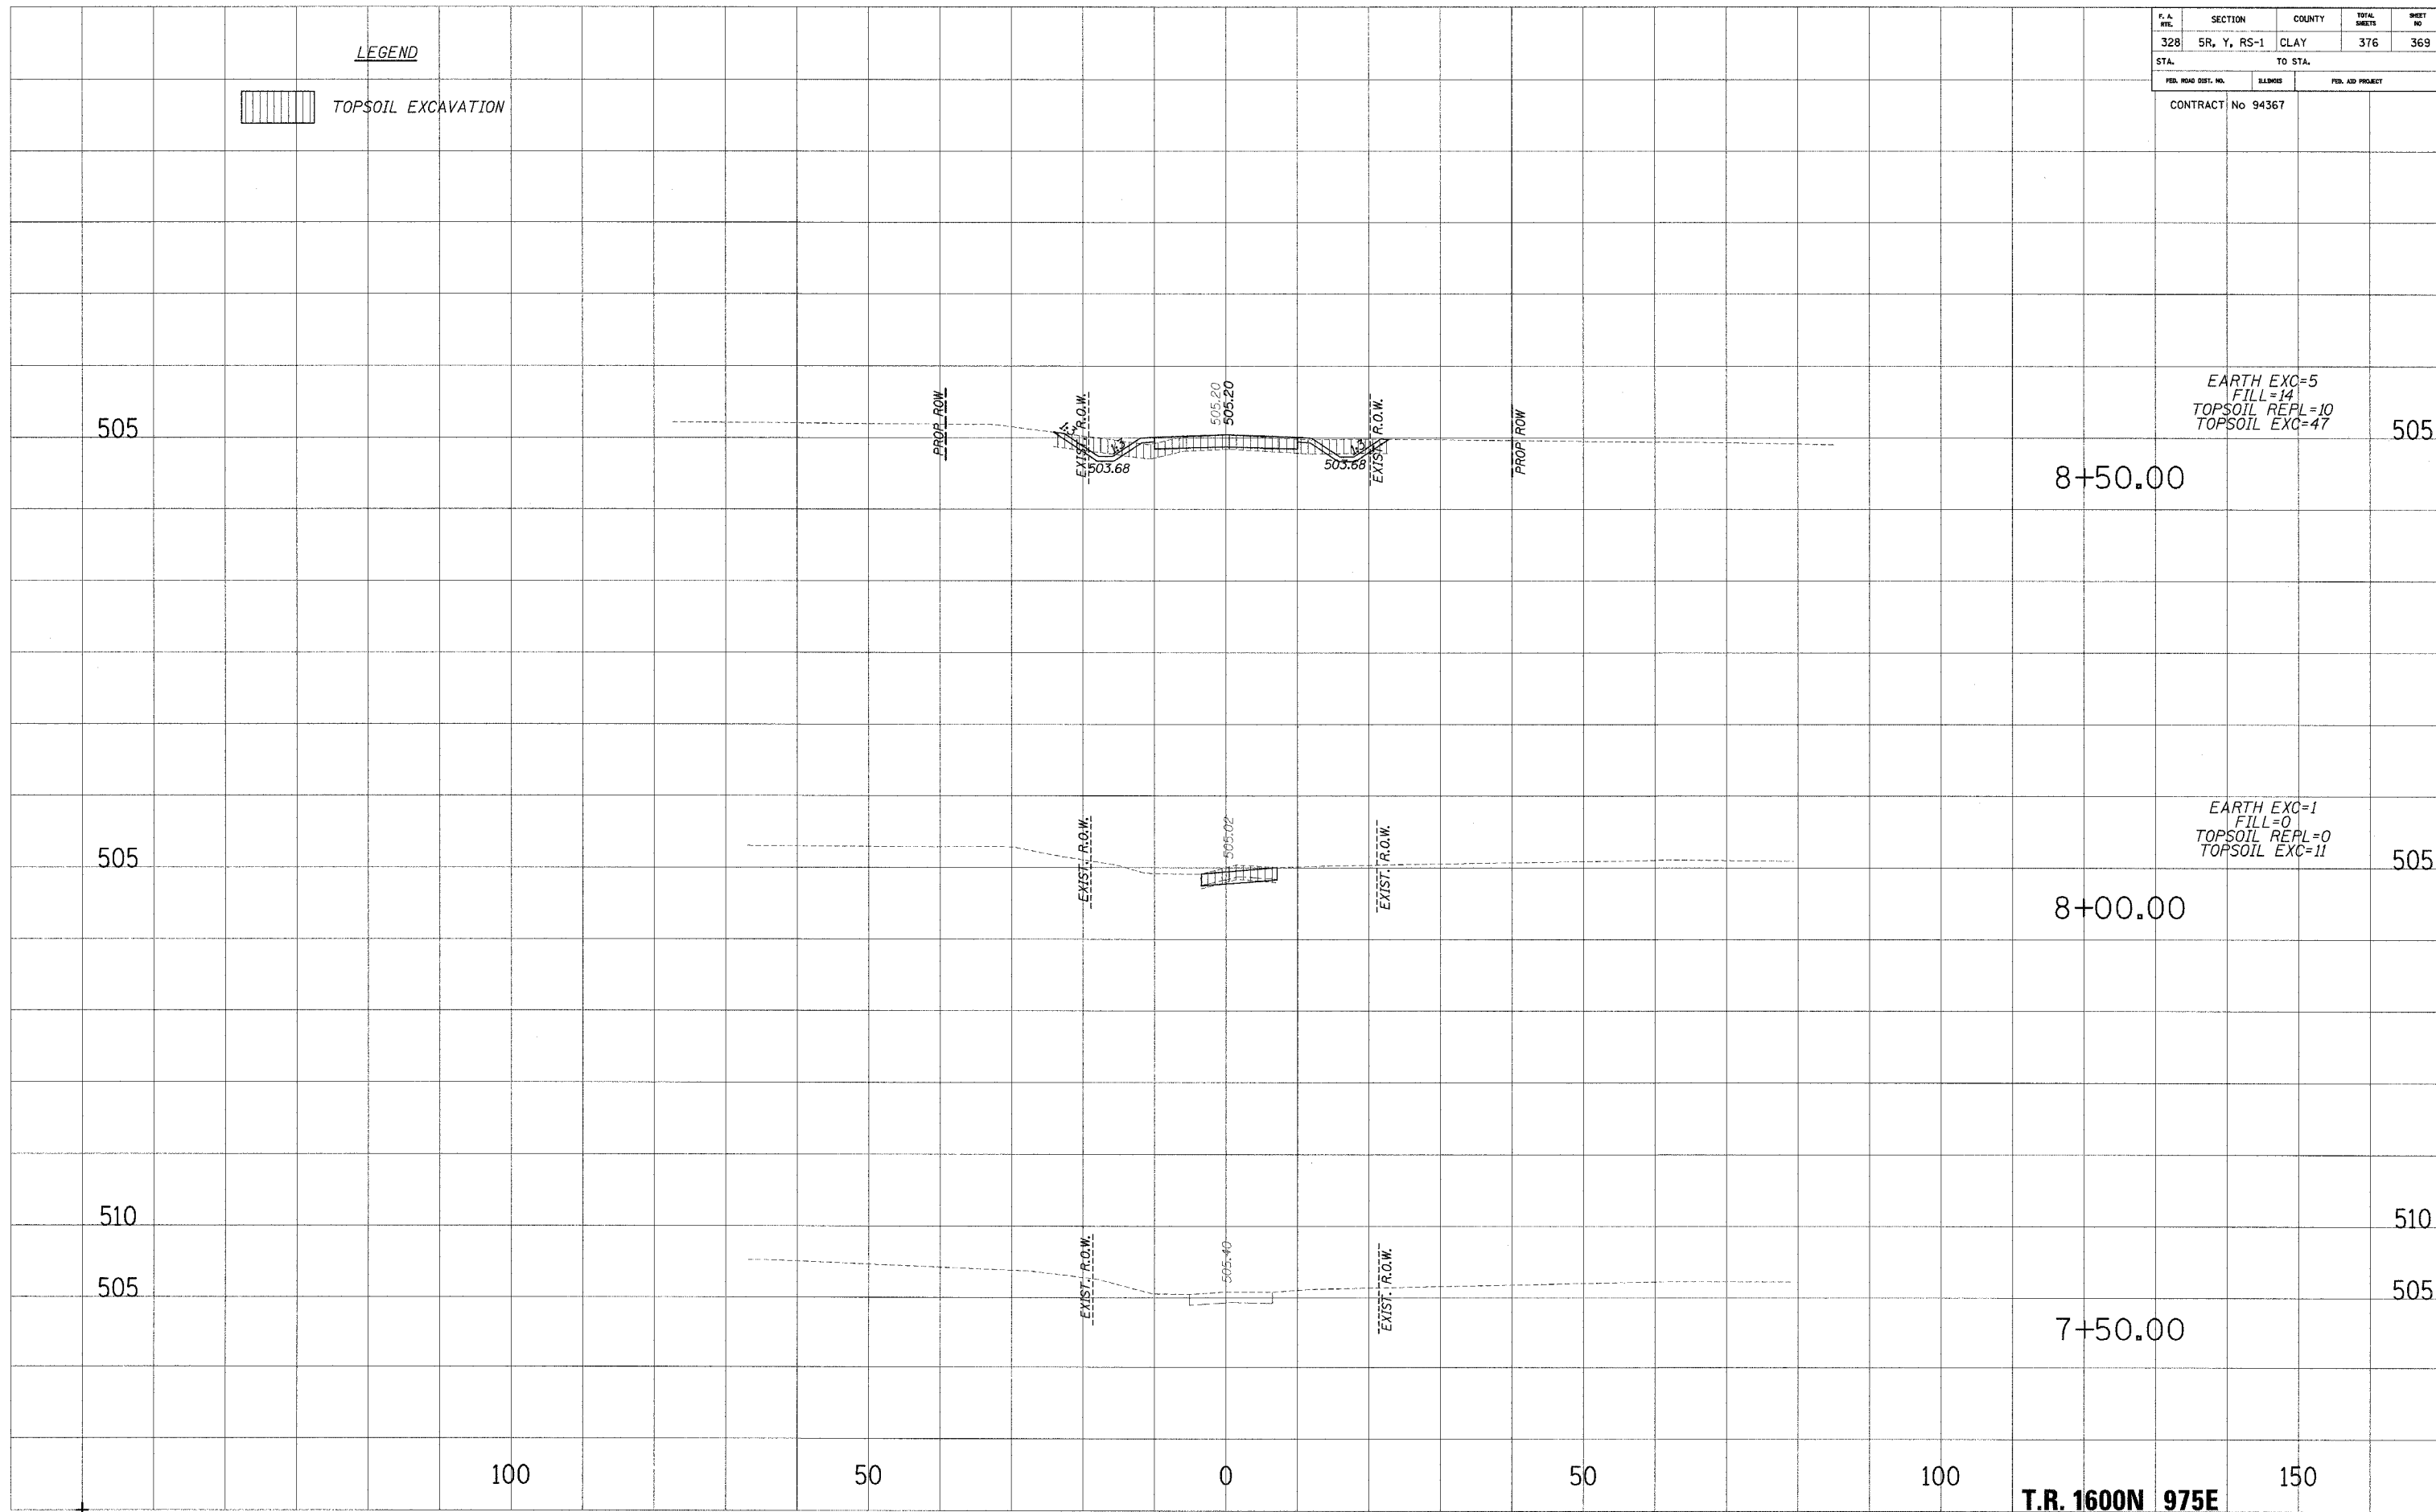
F.A. NO.	SECTION	COUNTY	TOTAL SHEETS	SHEET NO.
328	5R, Y, RS-1	CLAY	376	369
STA.		TO STA.		
FED. ROAD DIST. NO.		BLK/MS	FED. AID PROJECT	
CONTRACT No 94367				

LEGEND

 TOPSOIL EXCAVATION

PLOTTED
DATE
AREAS CHECKED

PLOTTED
DATE
AREAS CHECKED



T.R. 1600N 975E