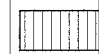


F.A. DIST.	SECTION	COUNTY	TOTAL SHEETS	SHEET NO.
328	5R, Y, RS-1	CLAY	376	375
STA.		TO STA.		
FED. ROAD DIST. NO.		BLANKS	FED. AID PROJECT	


CONTRACT No 94367

LEGEND

 TOPSOIL EXCAVATION

PLOTTED
DATE
NOTE BOOK
NO.

PLOTTED
DATE
NOTE BOOK
NO.

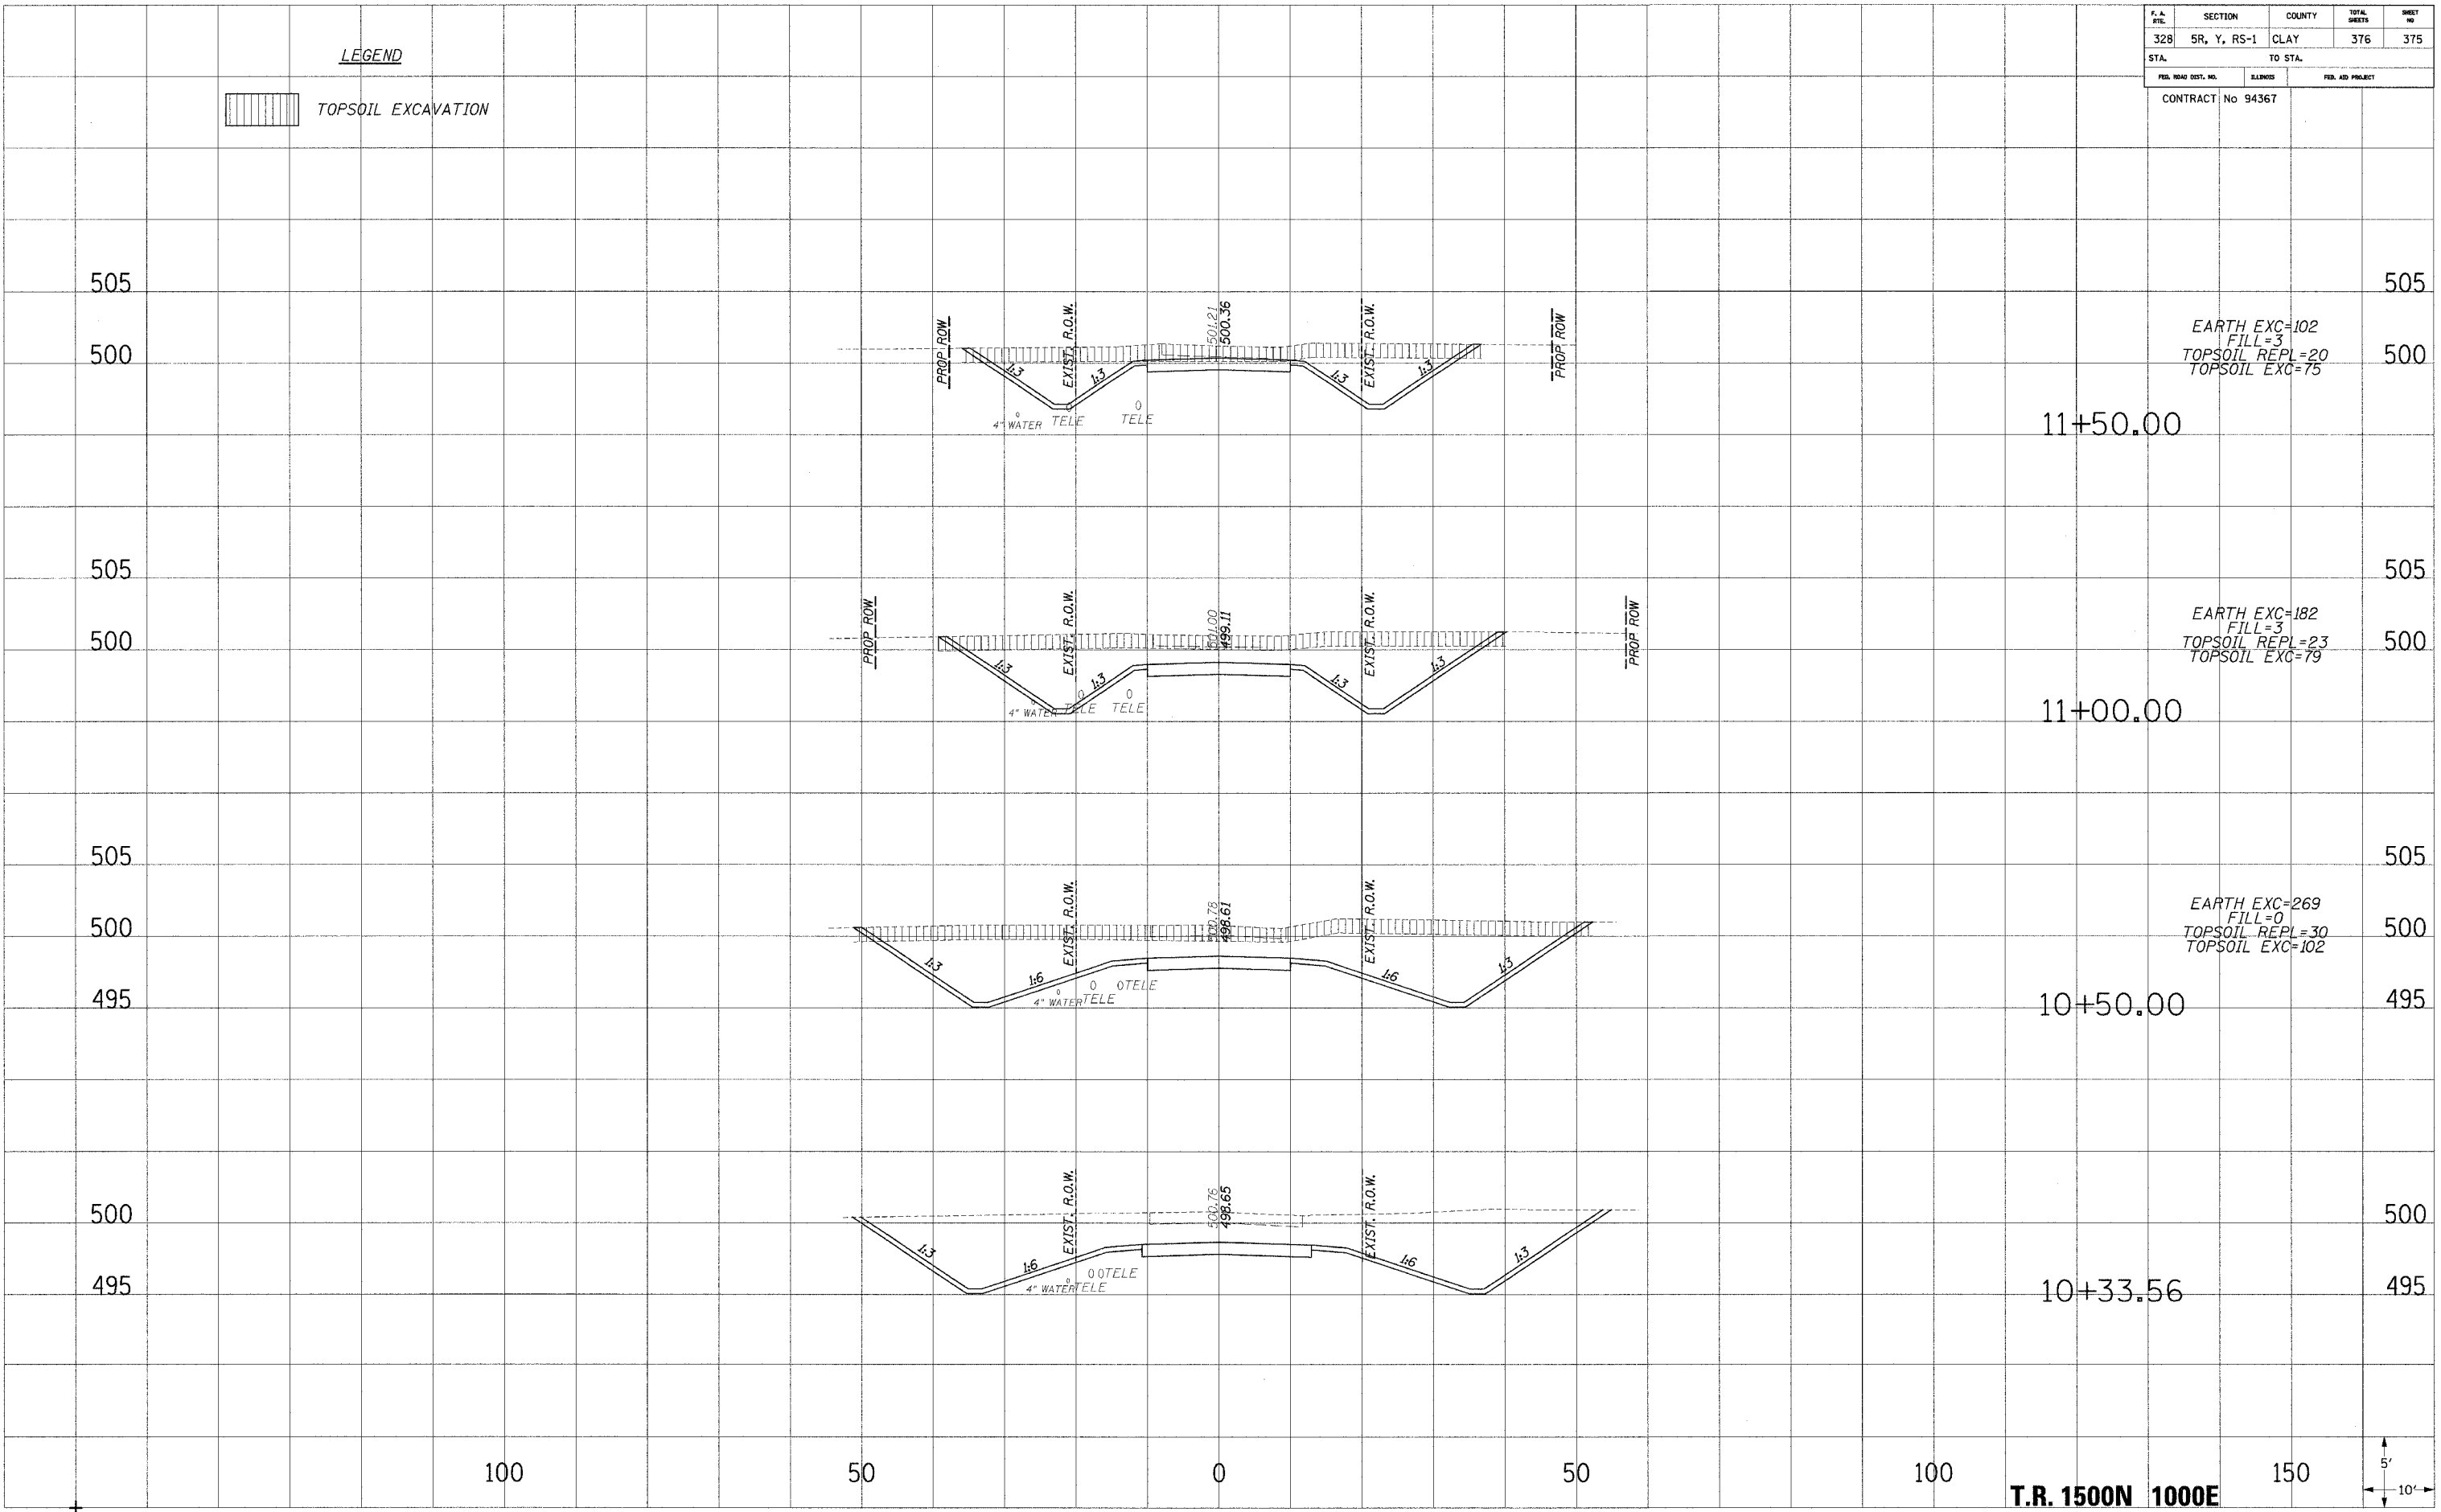

EARTH EXC=102
FILL=3
TOPSOIL REPL=20
TOPSOIL EXC=75

EARTH EXC=182
FILL=3
TOPSOIL REPL=23
TOPSOIL EXC=79

EARTH EXC=269
FILL=0
TOPSOIL REPL=30
TOPSOIL EXC=102

100

50

0

50

100

150

T.R. 1500N 1000E

