
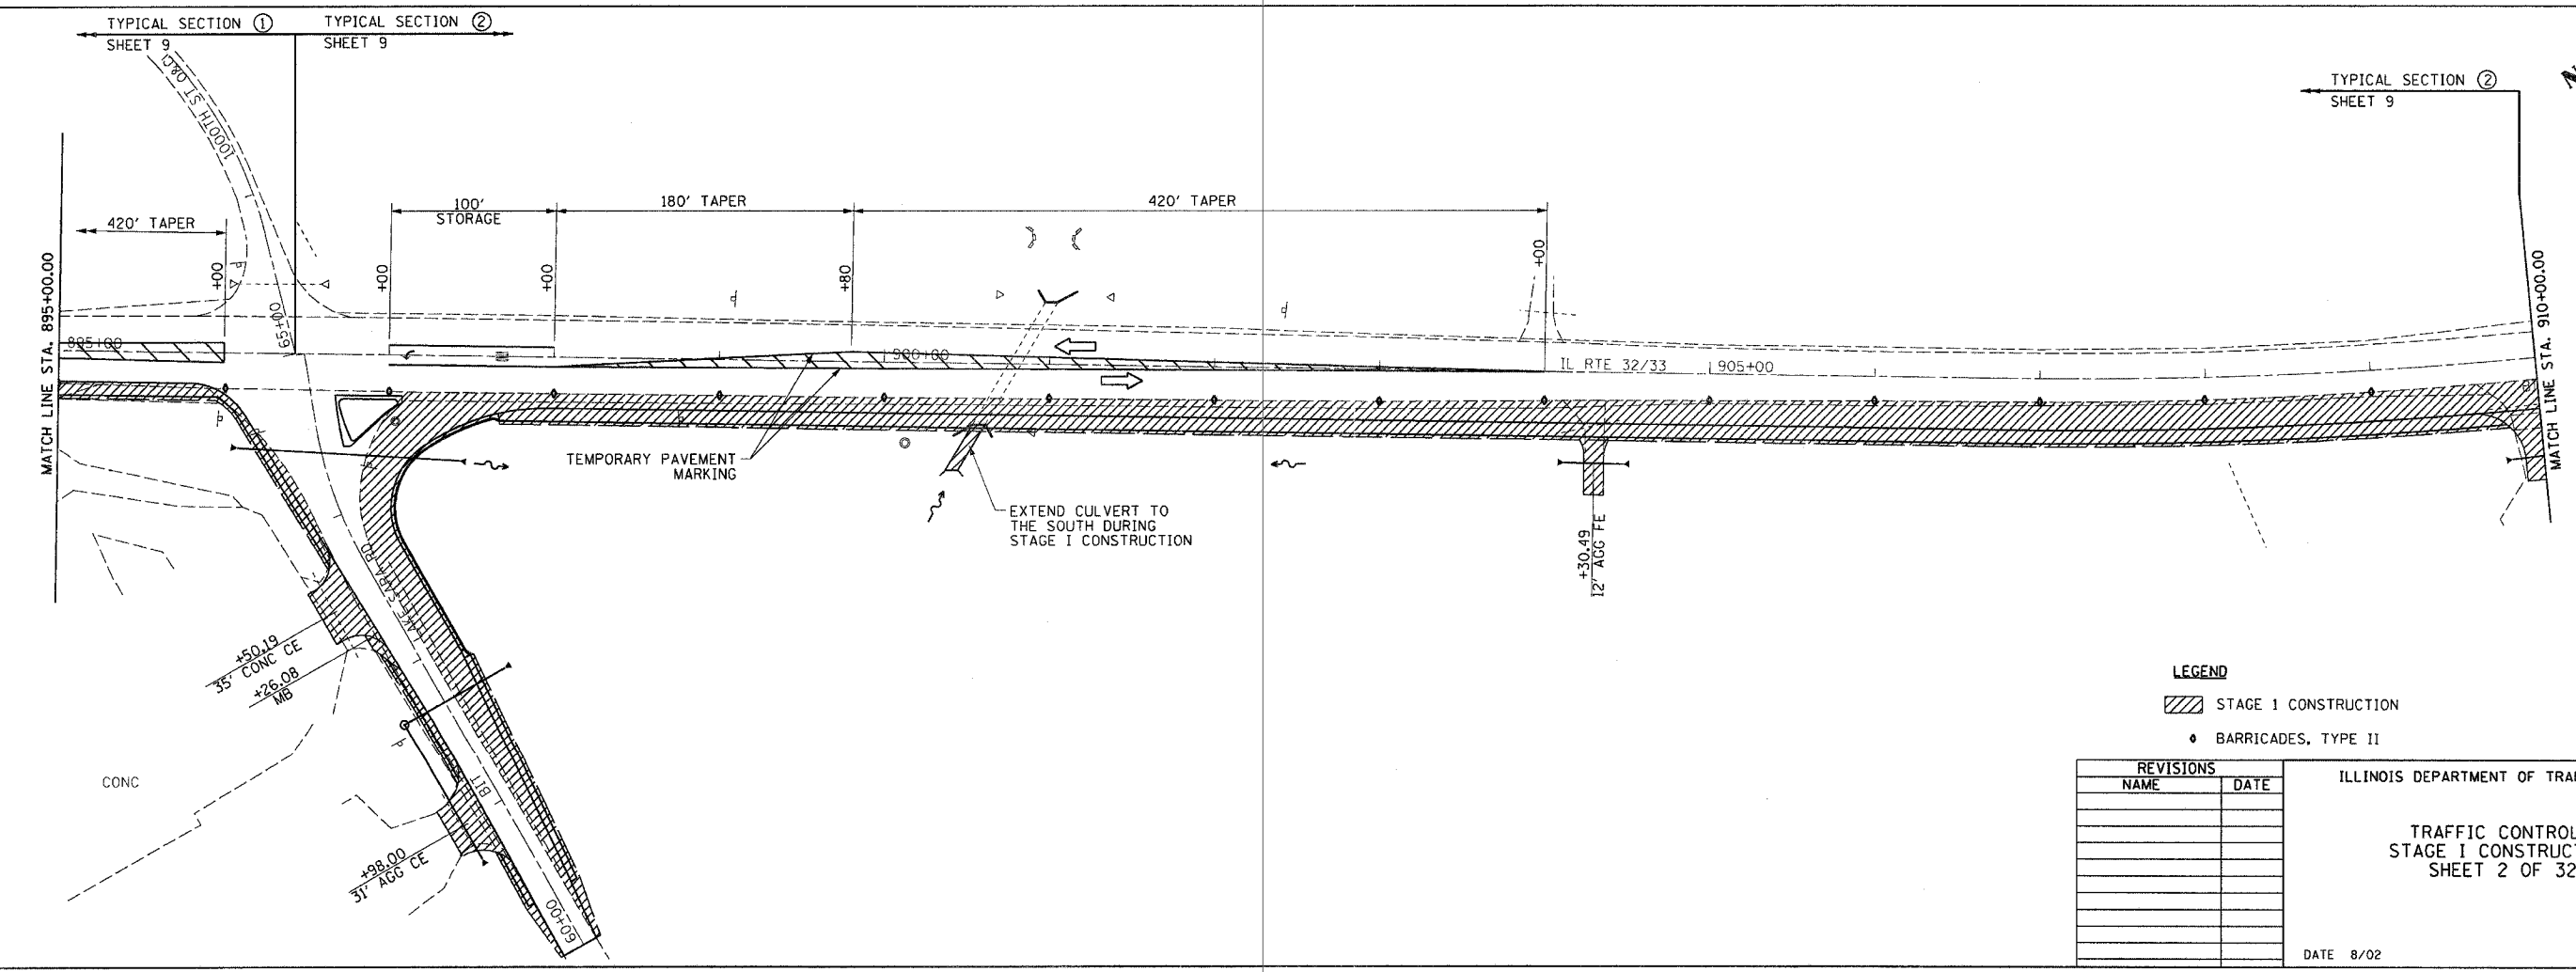
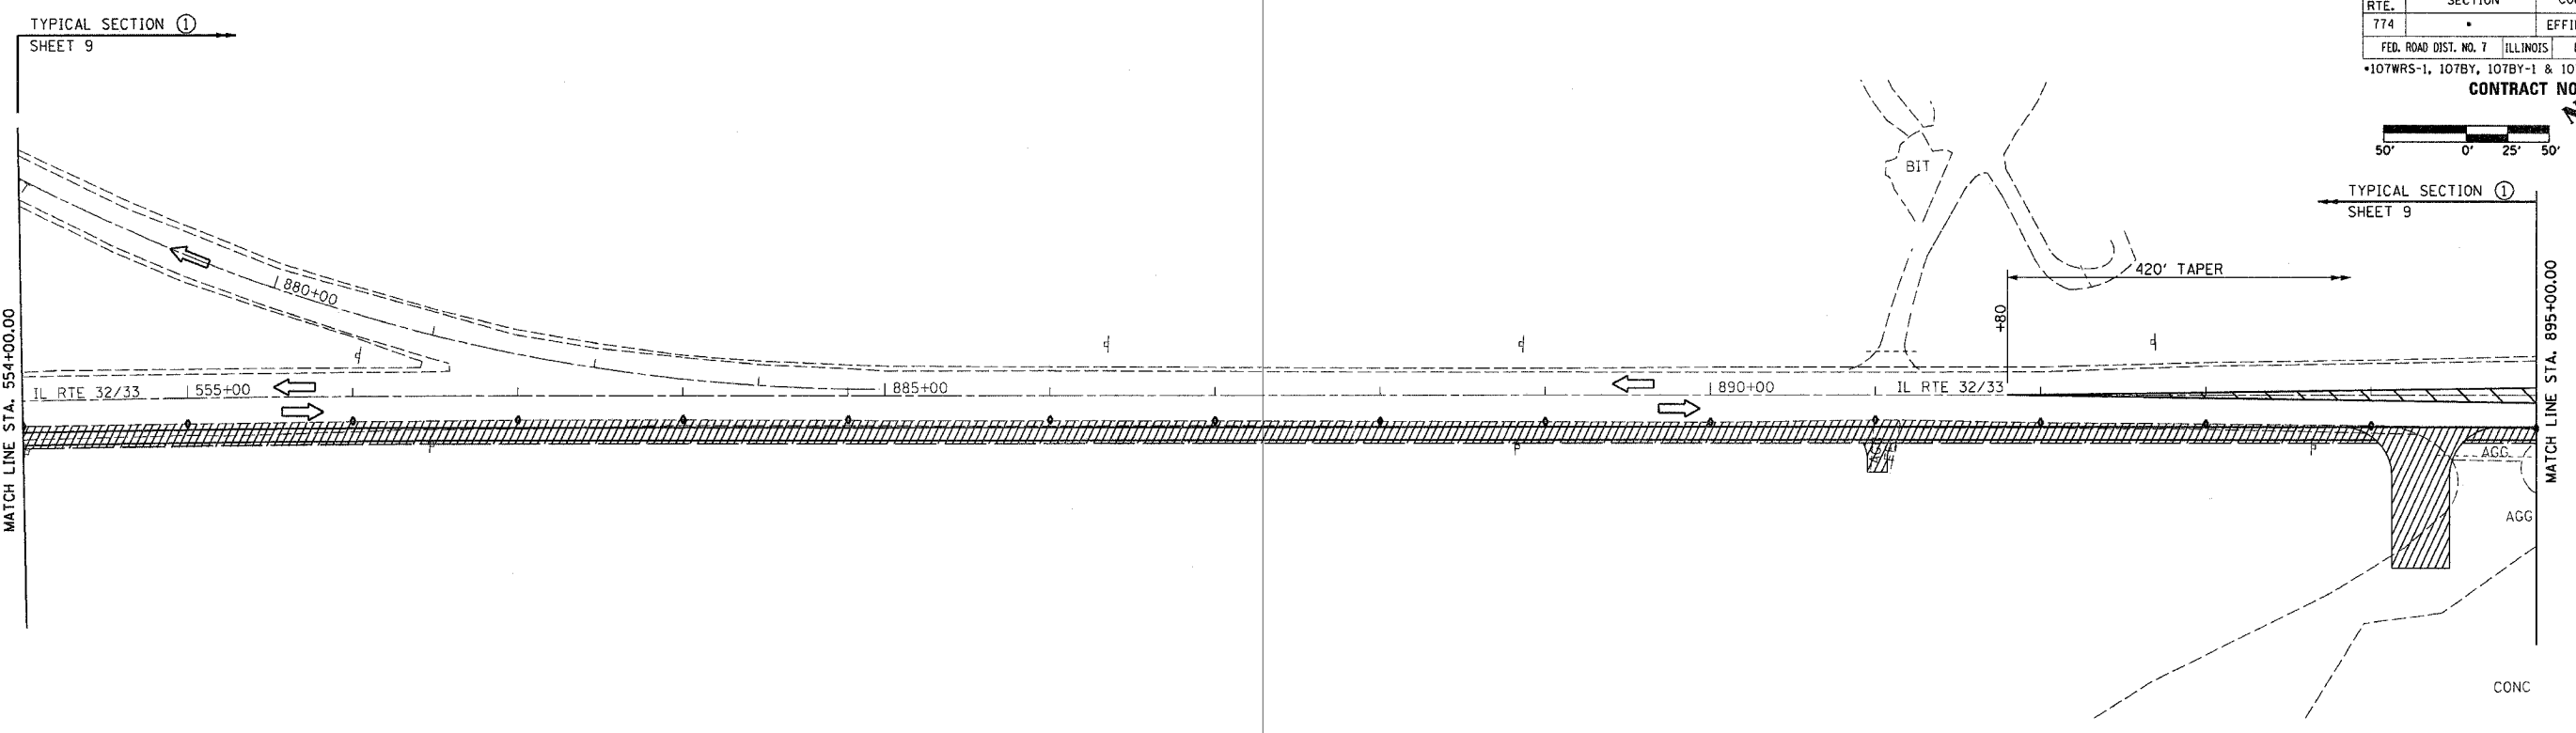


F.A.P. RTE. 774	SECTION *	COUNTY EFFINGHAM	TOTAL SHEETS 344	SHEET NO. 33
FED. ROAD DIST. NO. 7 ILLINOIS		FED. AID PROJECT		
*107WRS-1, 107BY, 107BY-1 & 107B-2				
CONTRACT NO. 94827				

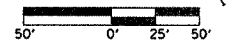

LEGEND
 [Hatched Box] STAGE I CONSTRUCTION
 [Diamond] BARRICADES, TYPE II

REVISIONS	
NAME	DATE

ILLINOIS DEPARTMENT OF TRANSPORTATION
 TRAFFIC CONTROL
 STAGE I CONSTRUCTION
 SHEET 2 OF 32
 DATE 8/02
 DRAWN BY ASB
 CHECKED BY RDW