
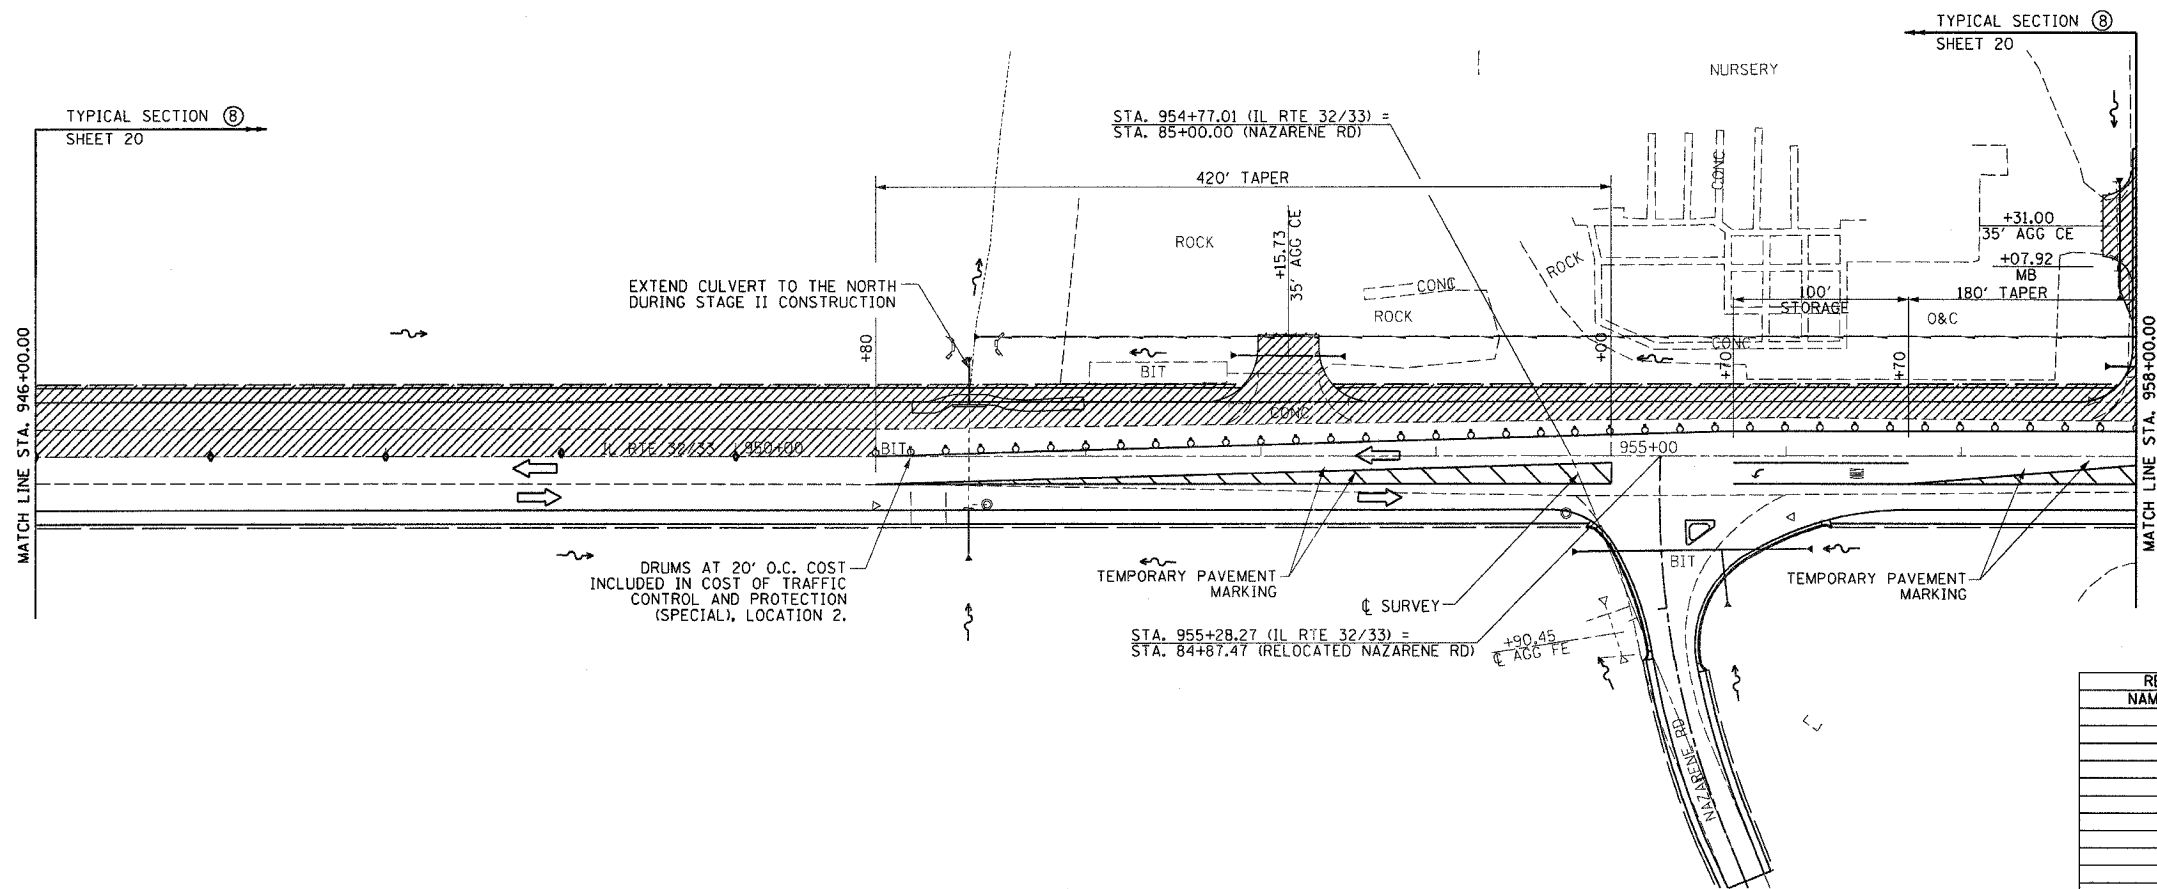
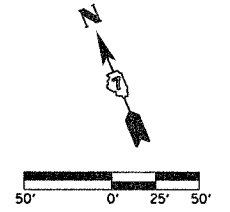


F.A.P. RTE.	SECTION	COUNTY	TOTAL SHEETS	SHEET NO.
774		EFFINGHAM	344	46
FED. ROAD DIST. NO. 7		ILLINOIS	FED. AID PROJECT	
*107WRS-1, 107BY, 107BY-1 & 107B-2				
<b>CONTRACT NO. 94827</b>				

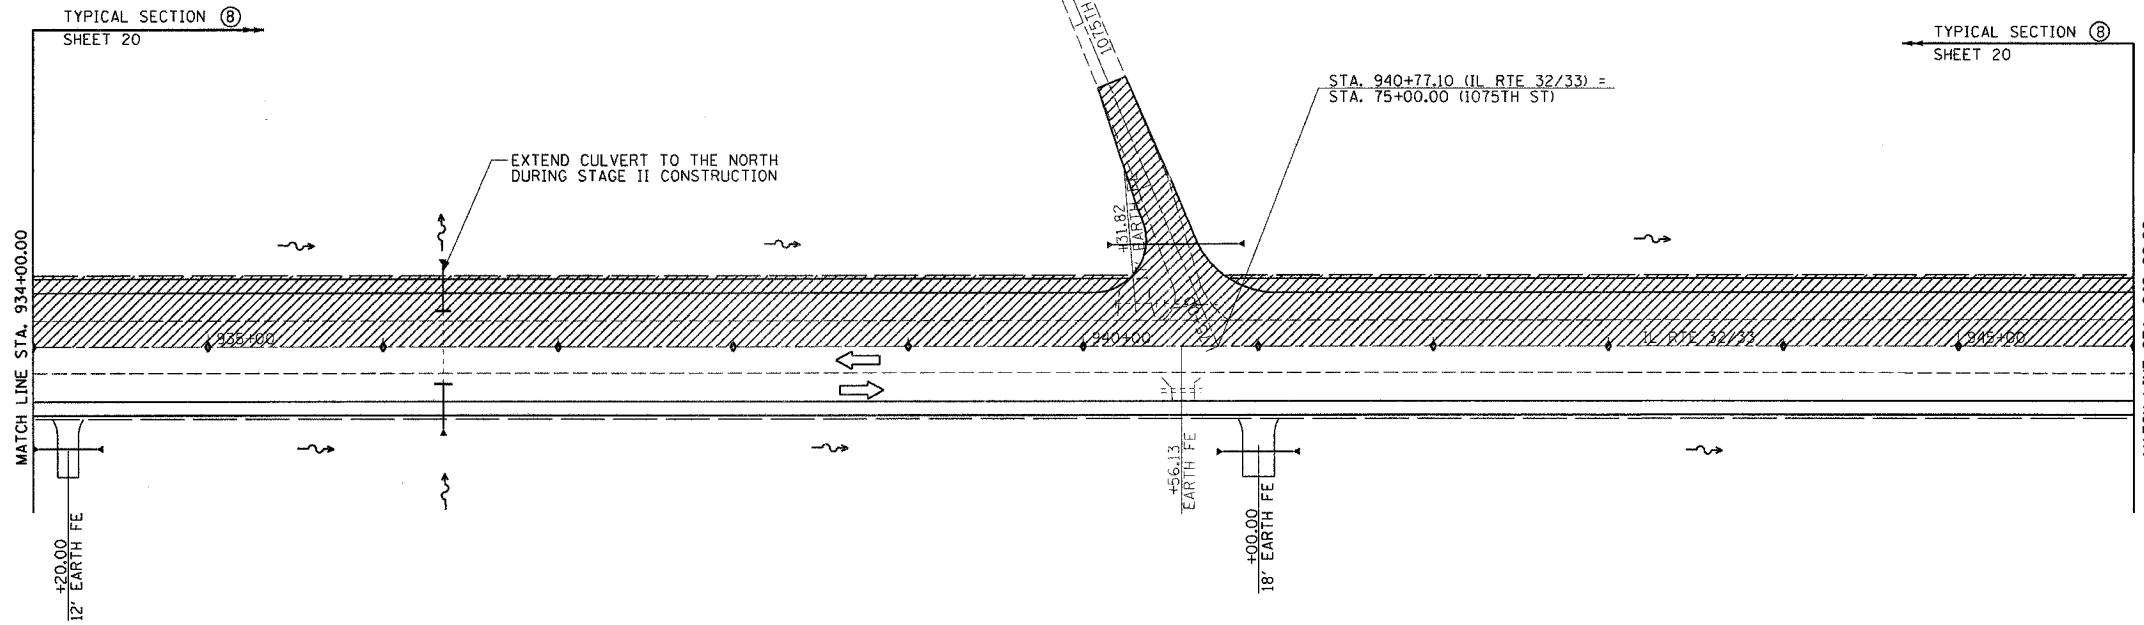

**LEGEND**  
 [Hatched Box] STAGE II CONSTRUCTION  
 [Circle with X] BARRICADES, TYPE II

REVISIONS	
NAME	DATE

ILLINOIS DEPARTMENT OF TRANSPORTATION

TRAFFIC CONTROL  
 STAGE II CONSTRUCTION  
 SHEET 15 OF 32

DATE 8/02  
 DRAWN BY ASB  
 CHECKED BY RDW