



F.A.P. RTE. 1	SECTION	COUNTY	TOTAL SHEETS	SHEET NO.
774	*	EFFINGHAM	344	52
FED. ROAD DIST. NO. 7 ILLINOIS FED. AID PROJECT				
*107 WRS-1, 107BY, 107BY-1 & 107B-2				
CONTRACT NO. 94827				

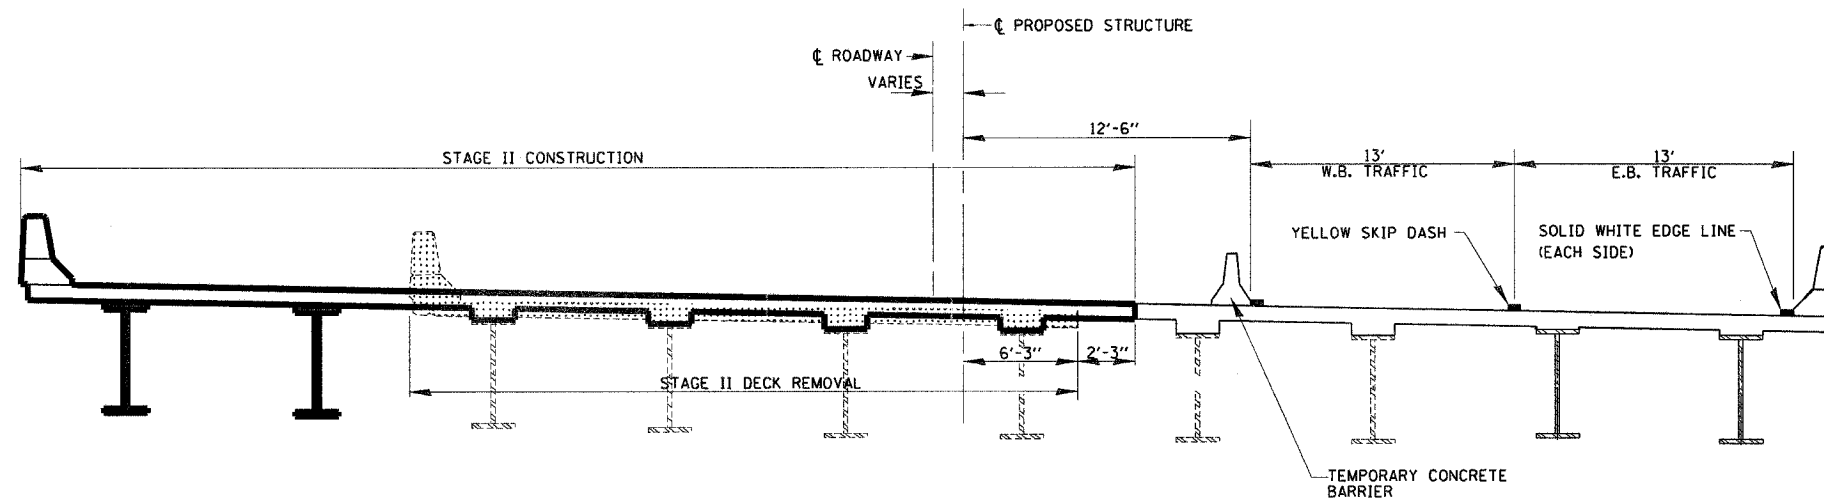

PROPOSED TRAFFIC CONTROL TYPICAL SECTION 9
 STA. 1009+89 TO STA. 1013+13
 STA 1017+44 TO STA. 1020+30

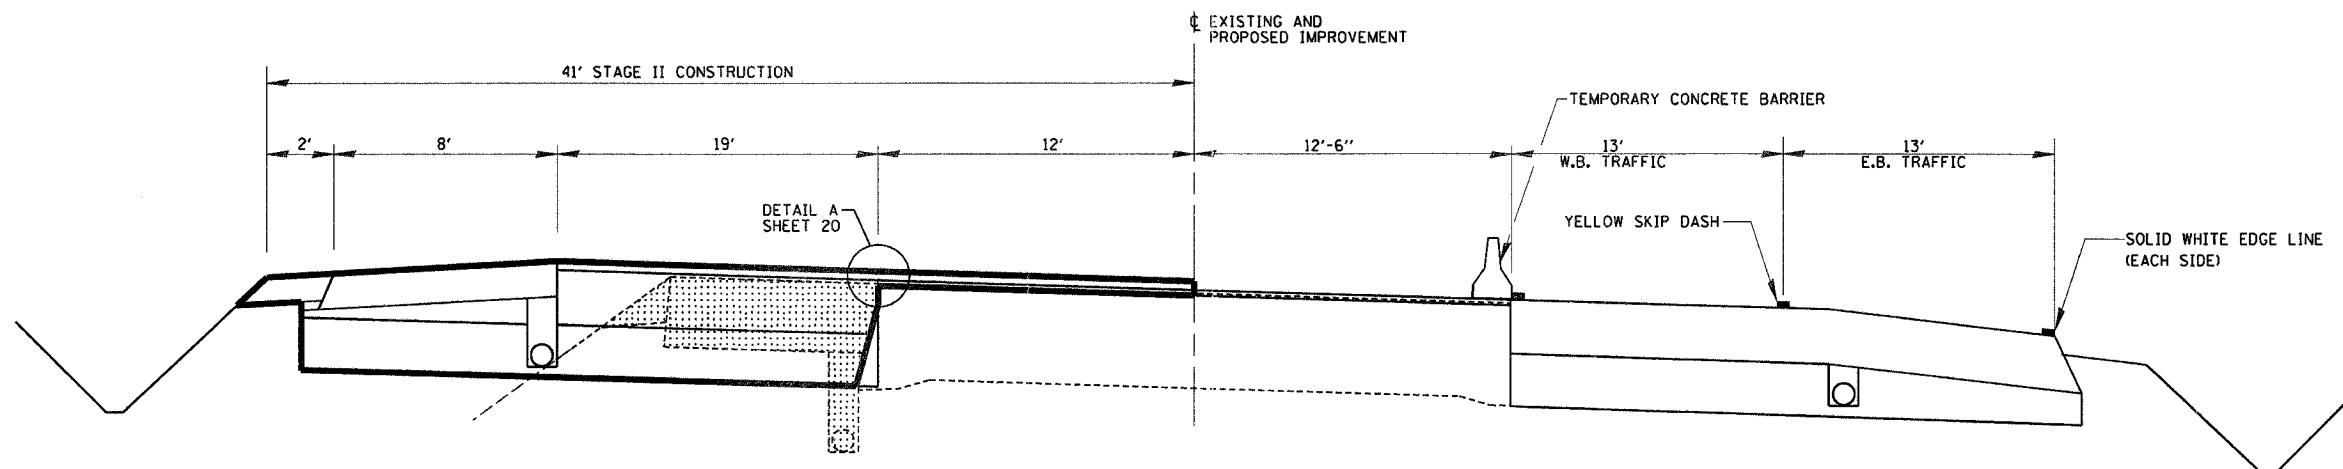

PROPOSED TRAFFIC CONTROL TYPICAL SECTION 10
 STA. 1007+60 TO STA. 1009+89
 STA 1013+13 TO STA. 1017+44
 STA. 1020+30 TO STA. 1022+06

- LEGEND**
- STAGE II CONSTRUCTION
 - STAGE II REMOVAL

REVISIONS	
NAME	DATE

ILLINOIS DEPARTMENT OF TRANSPORTATION

TYPICAL SECTIONS
 STAGE II
 SHEET 21 OF 32

DRAWN BY MLO
 CHECKED BY SJK
 DATE 8/02