
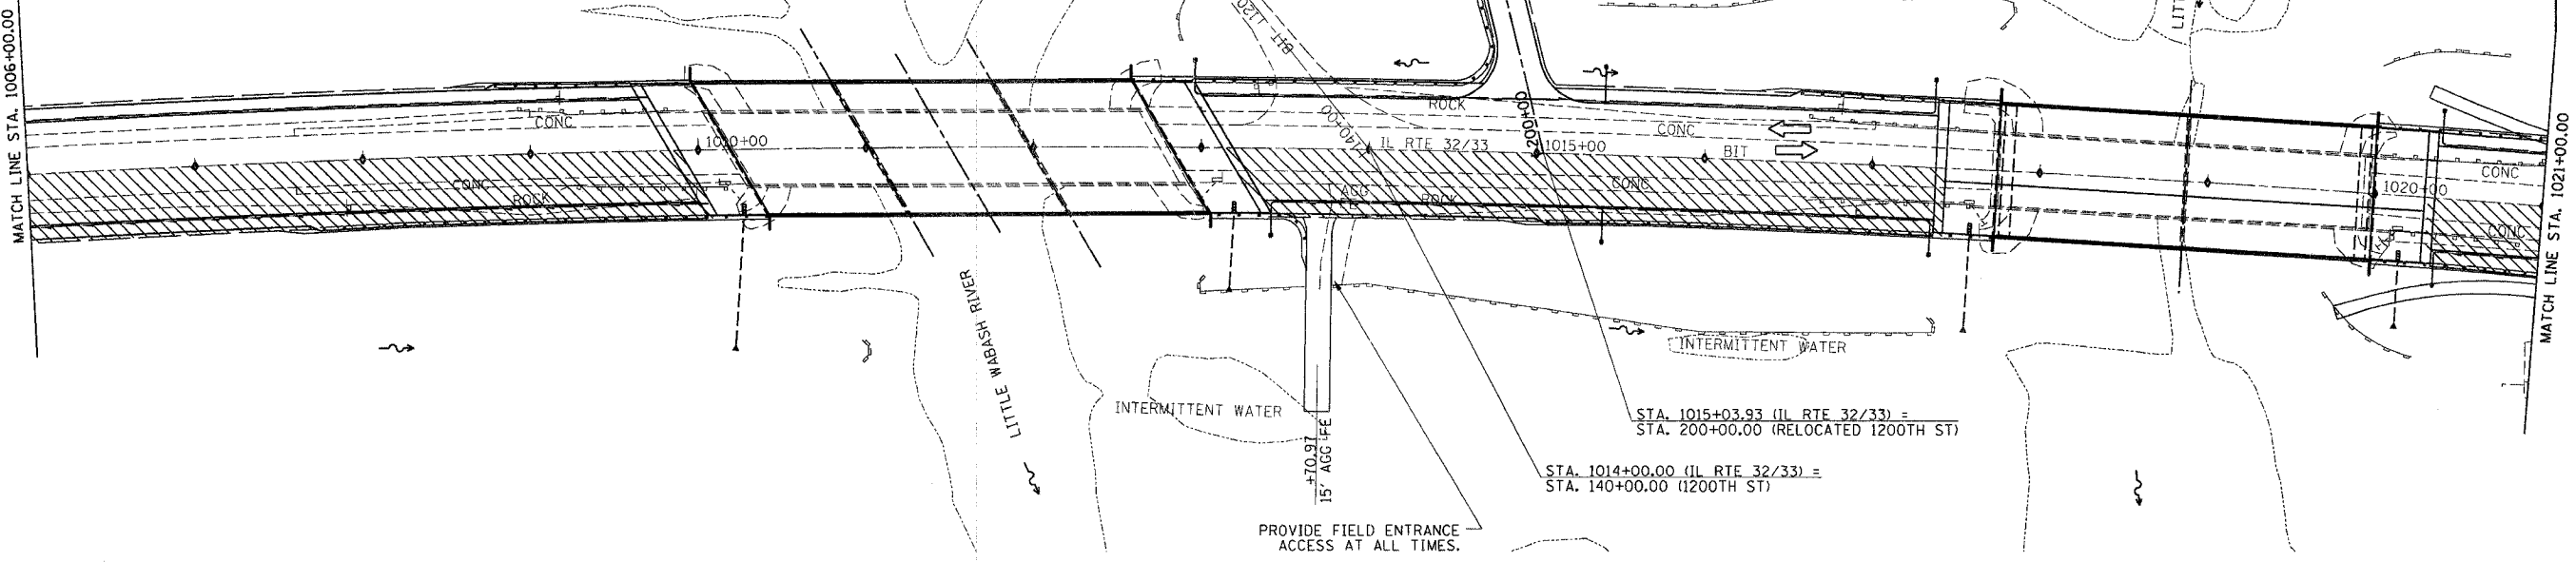


F.A.P. RTE.	SECTION	COUNTY	TOTAL SHEETS	SHEET NO.
774	.	EFFINGHAM	344	60
FED. ROAD DIST. NO. 7		ILLINOIS	FED. AID PROJECT	
•107WRS-1, 107BY, 107BY-1 & 107B-2		CONTRACT NO. 94827		


TYPICAL SECTION ⑭
SHEET 31
(OMIT BRIDGES)

TYPICAL SECTION ⑭
SHEET 31
(OMIT BRIDGES)

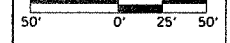

TYPICAL SECTION ⑭
SHEET 31

TYPICAL SECTION ⑭
SHEET 31

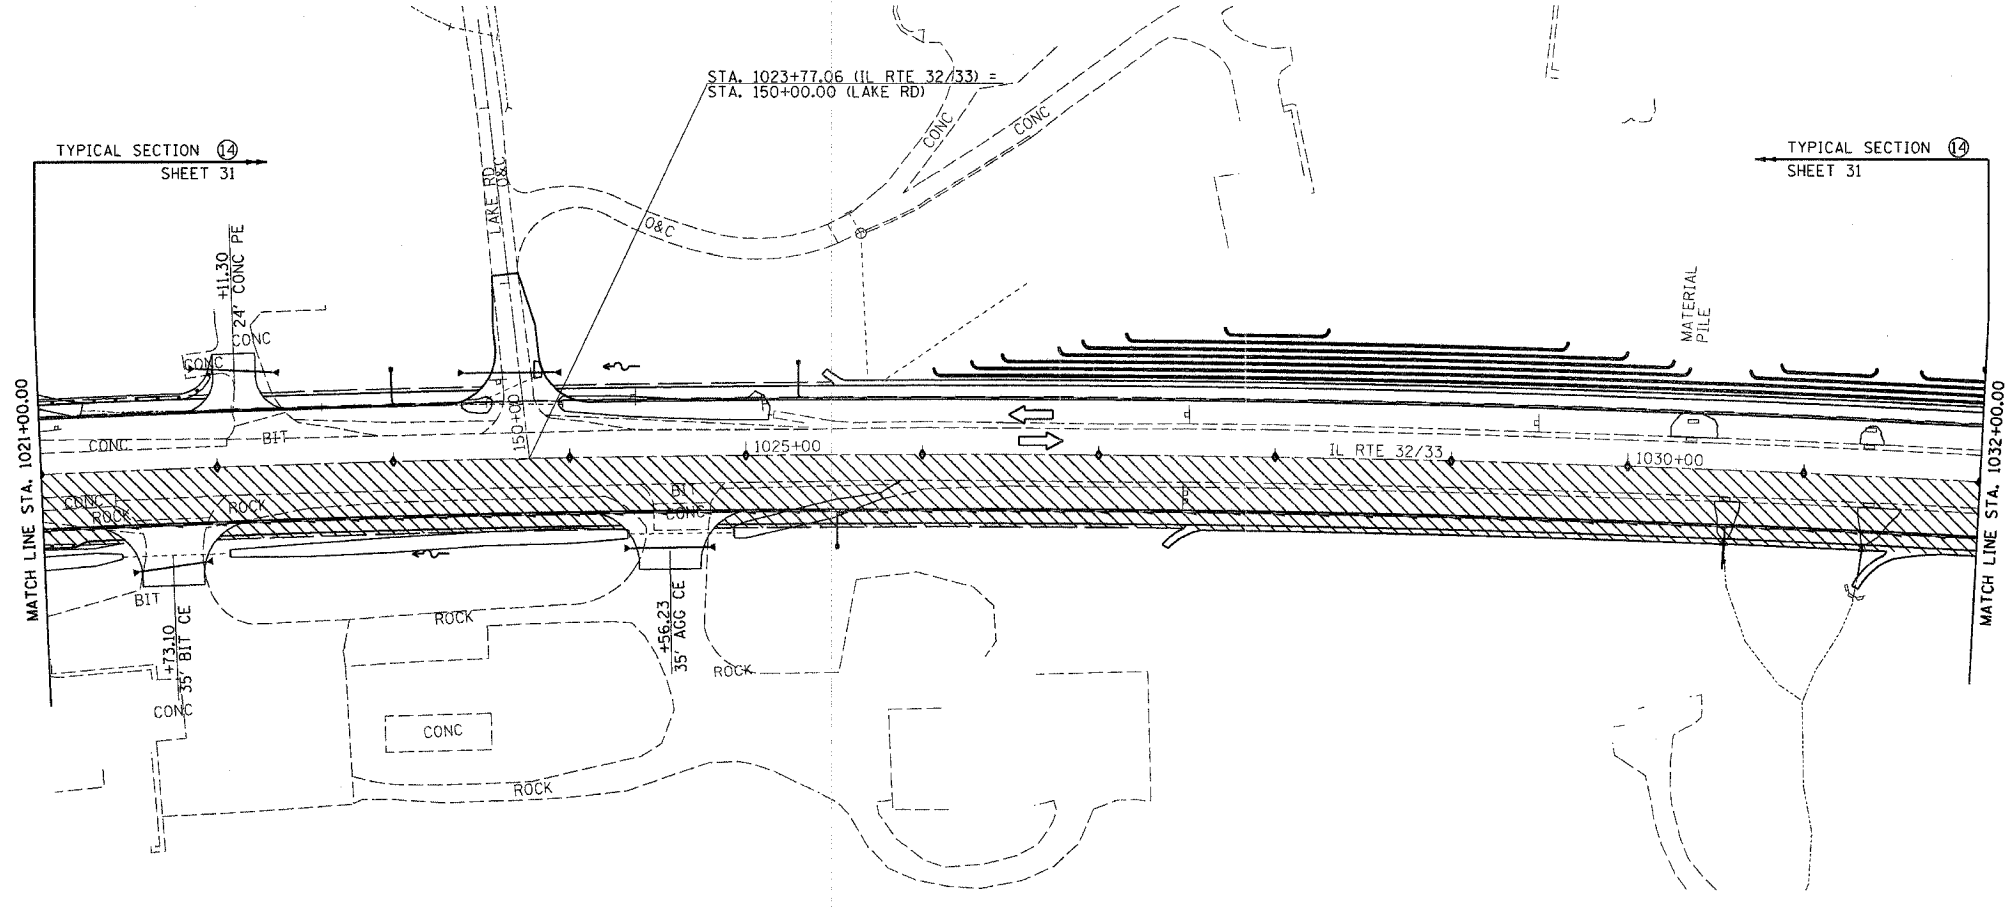

- LEGEND**
- ▨ STAGE III CONSTRUCTION
 - ◆ BARRICADES, TYPE II

REVISIONS	
NAME	DATE

ILLINOIS DEPARTMENT OF TRANSPORTATION

TRAFFIC CONTROL
STAGE III CONSTRUCTION
SHEET 29 OF 32

DATE 8/02

DRAWN BY ASB
CHECKED BY RDW