

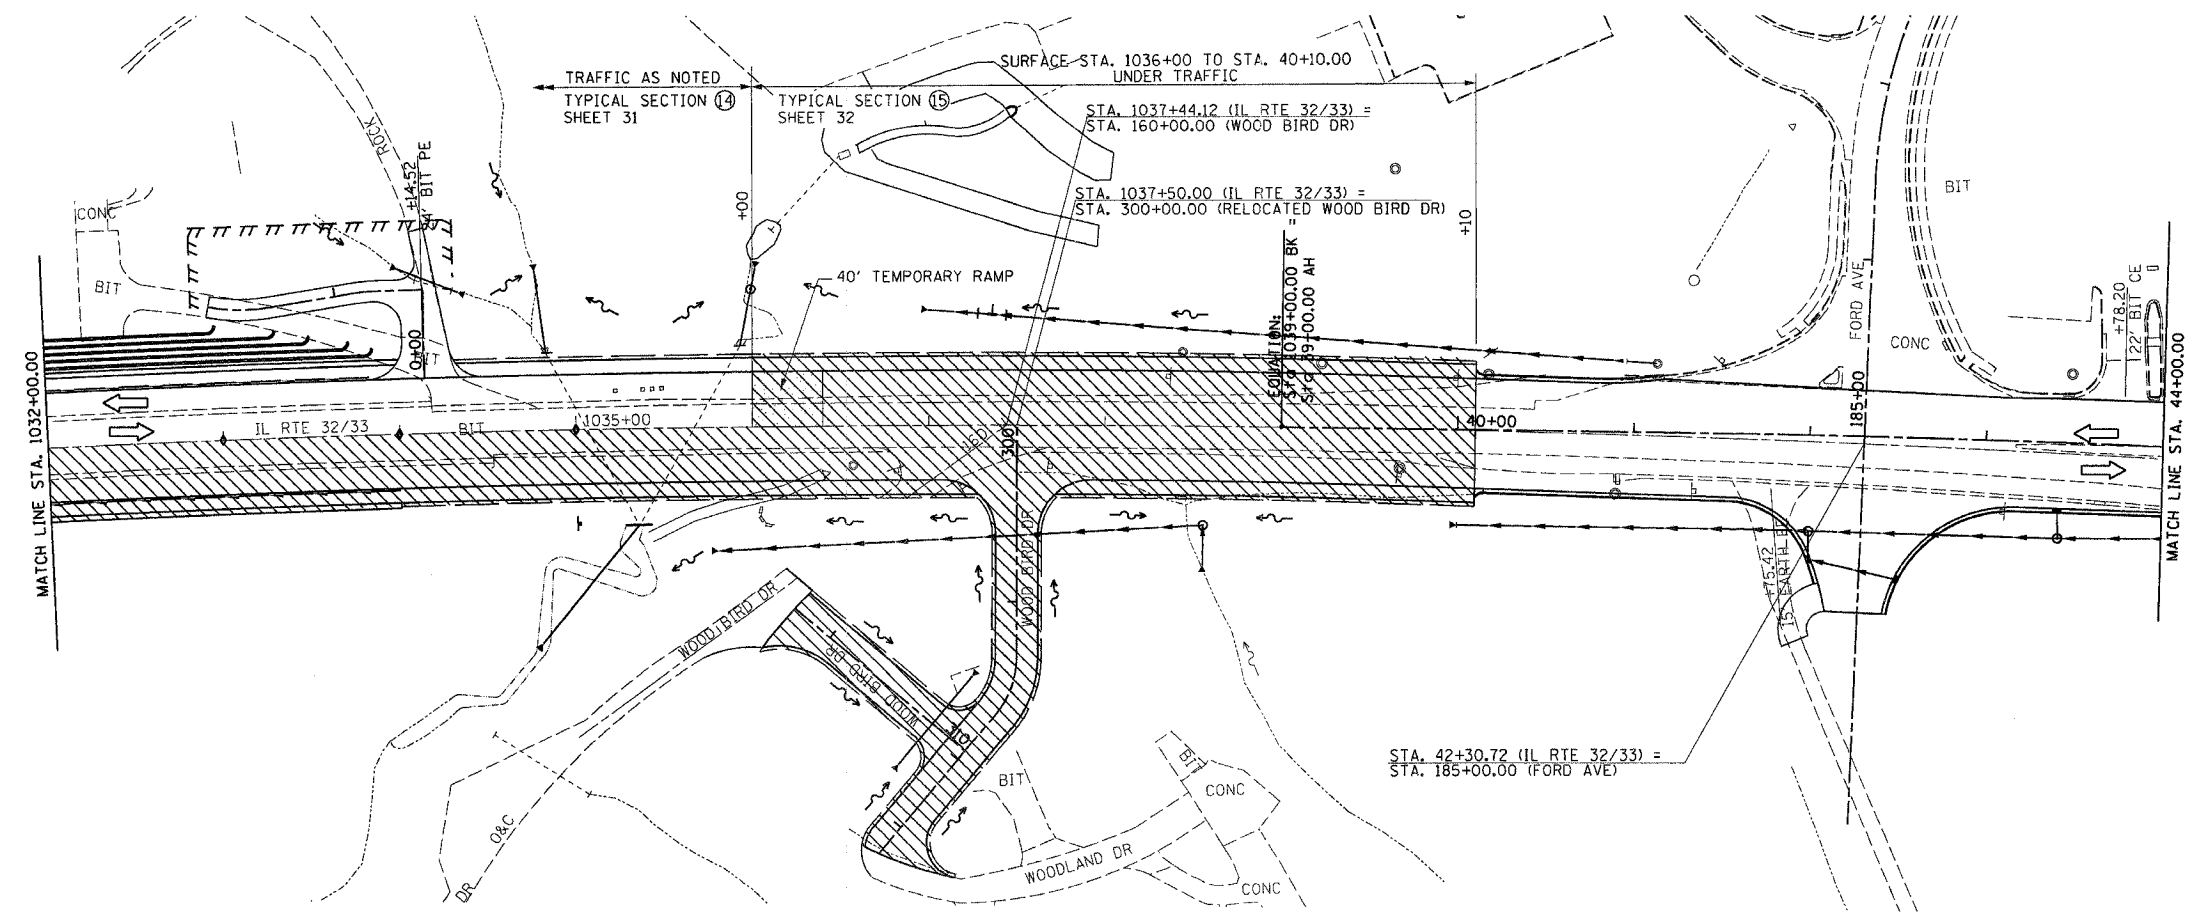


F.A.P. RTE. 774	SECTION	COUNTY EFFINGHAM	TOTAL SHEETS 344	SHEET NO. 61
FED. ROAD DIST. NO. 7		ILLINOIS	FED. AID PROJECT	
*107WRS-1, 107BY, 107BY-1 & 107B-2				
CONTRACT NO. 94827				

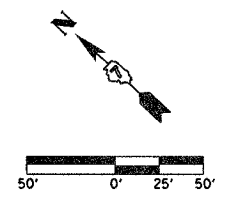

TEMPORARY RAMP  
STA. 1036+00.00 - STA. 1036+40.00 138 SO YD

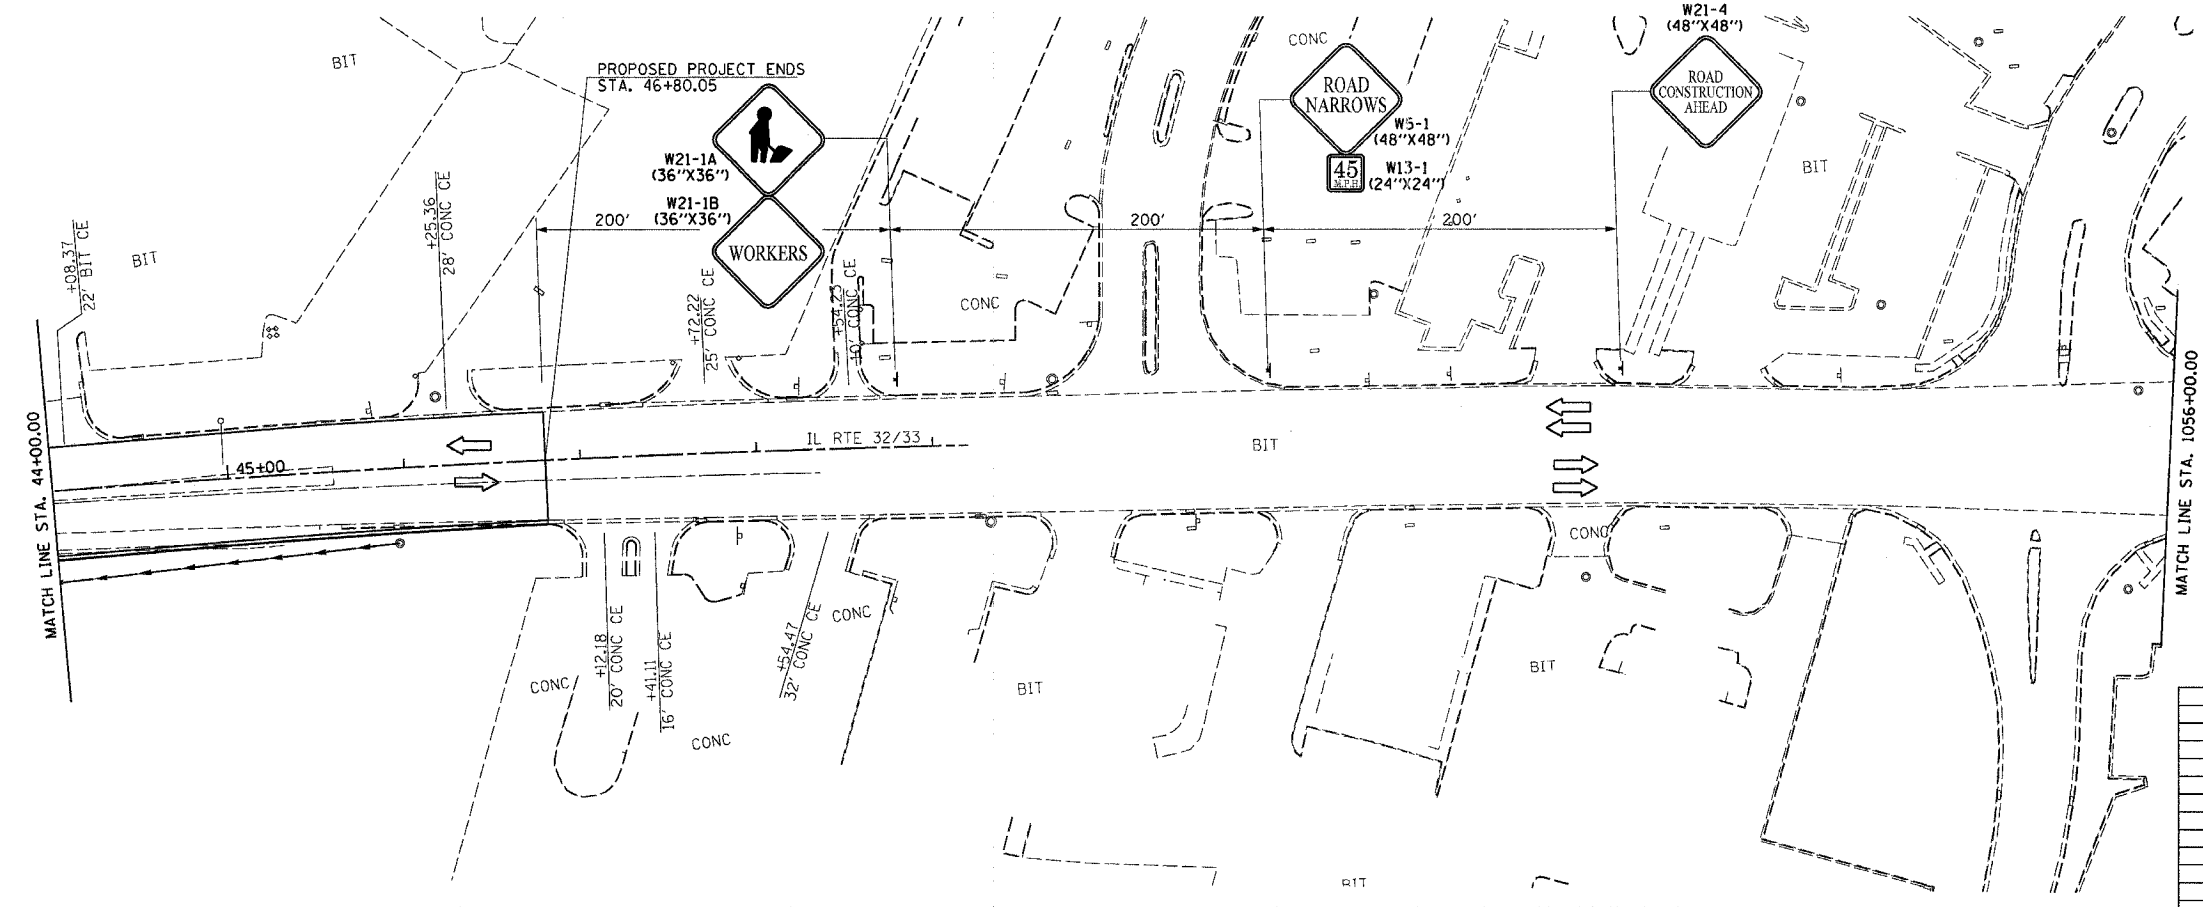

LEGEND  
 STAGE III CONSTRUCTION  
 BARRICADE, TYPE II

REVISIONS	
NAME	DATE

ILLINOIS DEPARTMENT OF TRANSPORTATION  
 TRAFFIC CONTROL  
 STAGE III CONSTRUCTION  
 SHEET 30 OF 32

DATE 8/02  
 DRAWN BY ASB  
 CHECKED BY ROW