


F.A.P. RTE.	SECTION	COUNTY	TOTAL SHEETS	SHEET NO.
774	*	EFFINGHAM	344	63
FED. ROAD DIST. NO. 7 ILLINOIS FED. AID PROJECT				
*107 WRS-1, 107BY, 107BY-1 & 107B-2				
CONTRACT NO. 94827				

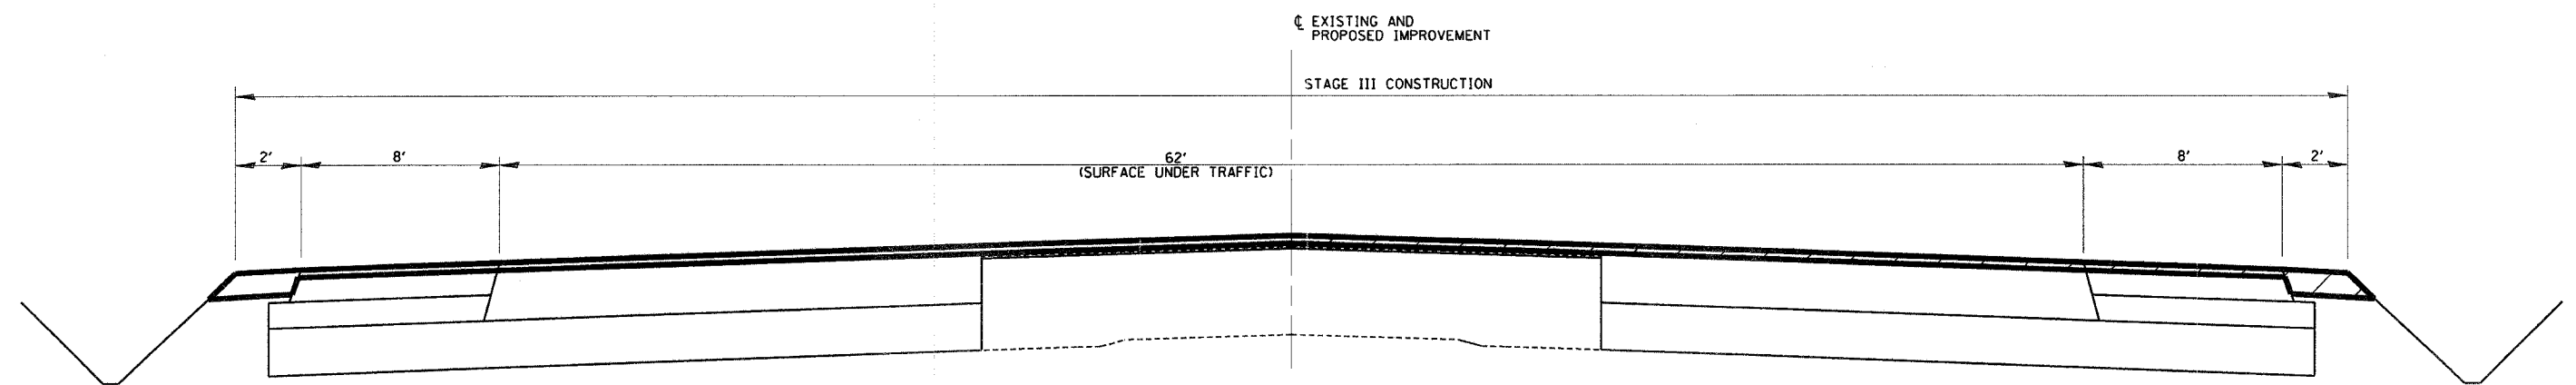

PROPOSED TRAFFIC CONTROL TYPICAL SECTION (15)
 STA. 1036+00 TO STA. 40+10

STATION EQUATION: STA. 1039+00.00 BK = STA. 39+00.00 AH

LEGEND
 STAGE III CONSTRUCTION

REVISIONS	
NAME	DATE

ILLINOIS DEPARTMENT OF TRANSPORTATION
 TYPICAL SECTIONS
 STAGE III
 SHEET 32 OF 32
 DRAWN BY MLO
 CHECKED BY SJK
 DATE 8/02