


DATE _____ BY _____
 SURVEYED _____
 PLAN _____
 NOTE BOOK _____
 NO. _____

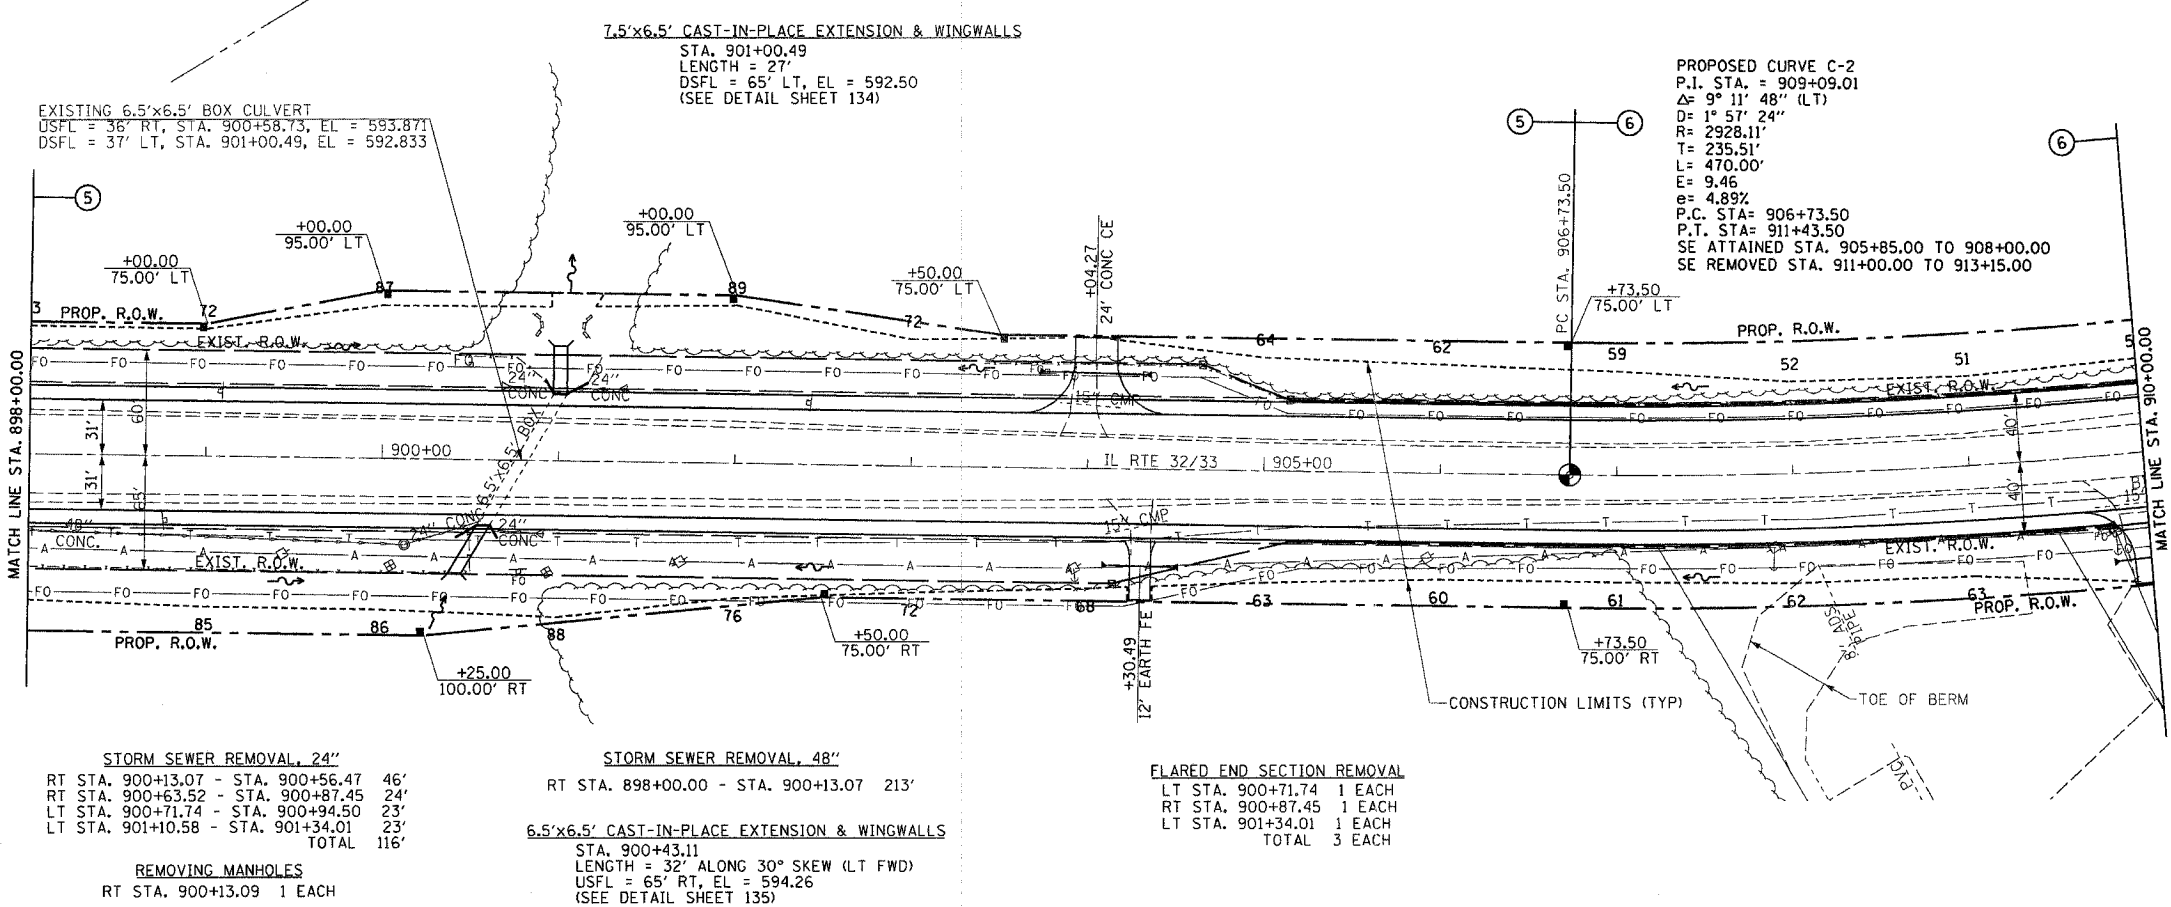

PERMANENT SURVEY MARKER, TYPE I
 PC STA. 906+73.50 1 EACH

DATE _____ BY _____
 PROFILE SURVEYED _____
 NOTE BOOK _____
 NO. _____

