
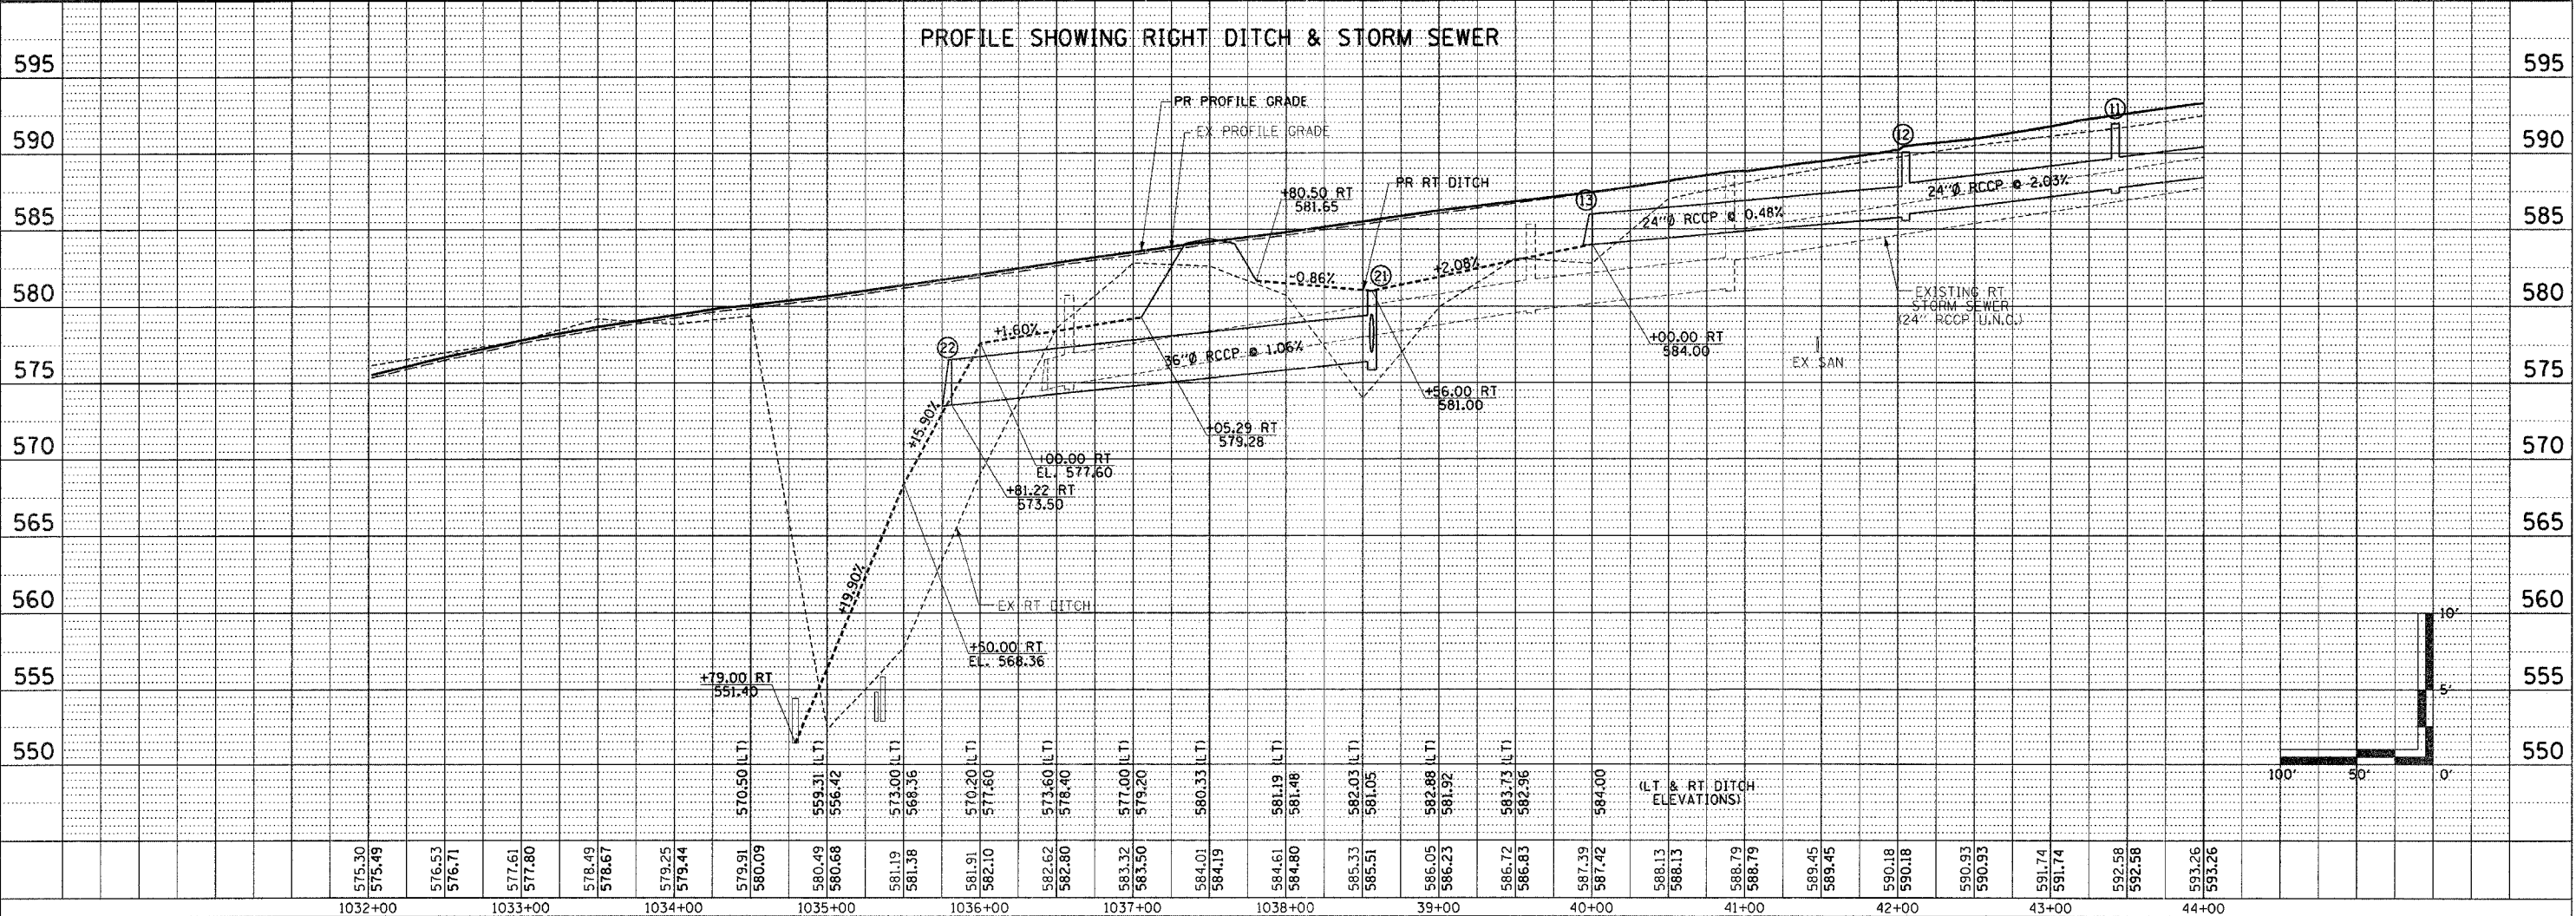


F.A.P. RTE.	SECTION	COUNTY	TOTAL SHEETS	SHEET NO.
774		EFFINGHAM	344	80
STA. 1032+00.00 TO STA. 44+00.00		FED. ROAD DIST. NO. 7 ILLINOIS FED. AID PROJECT		
* 107WRS-1, 107BY, 107BY-1 & 107B-2				
CONTRACT NO. 94827				

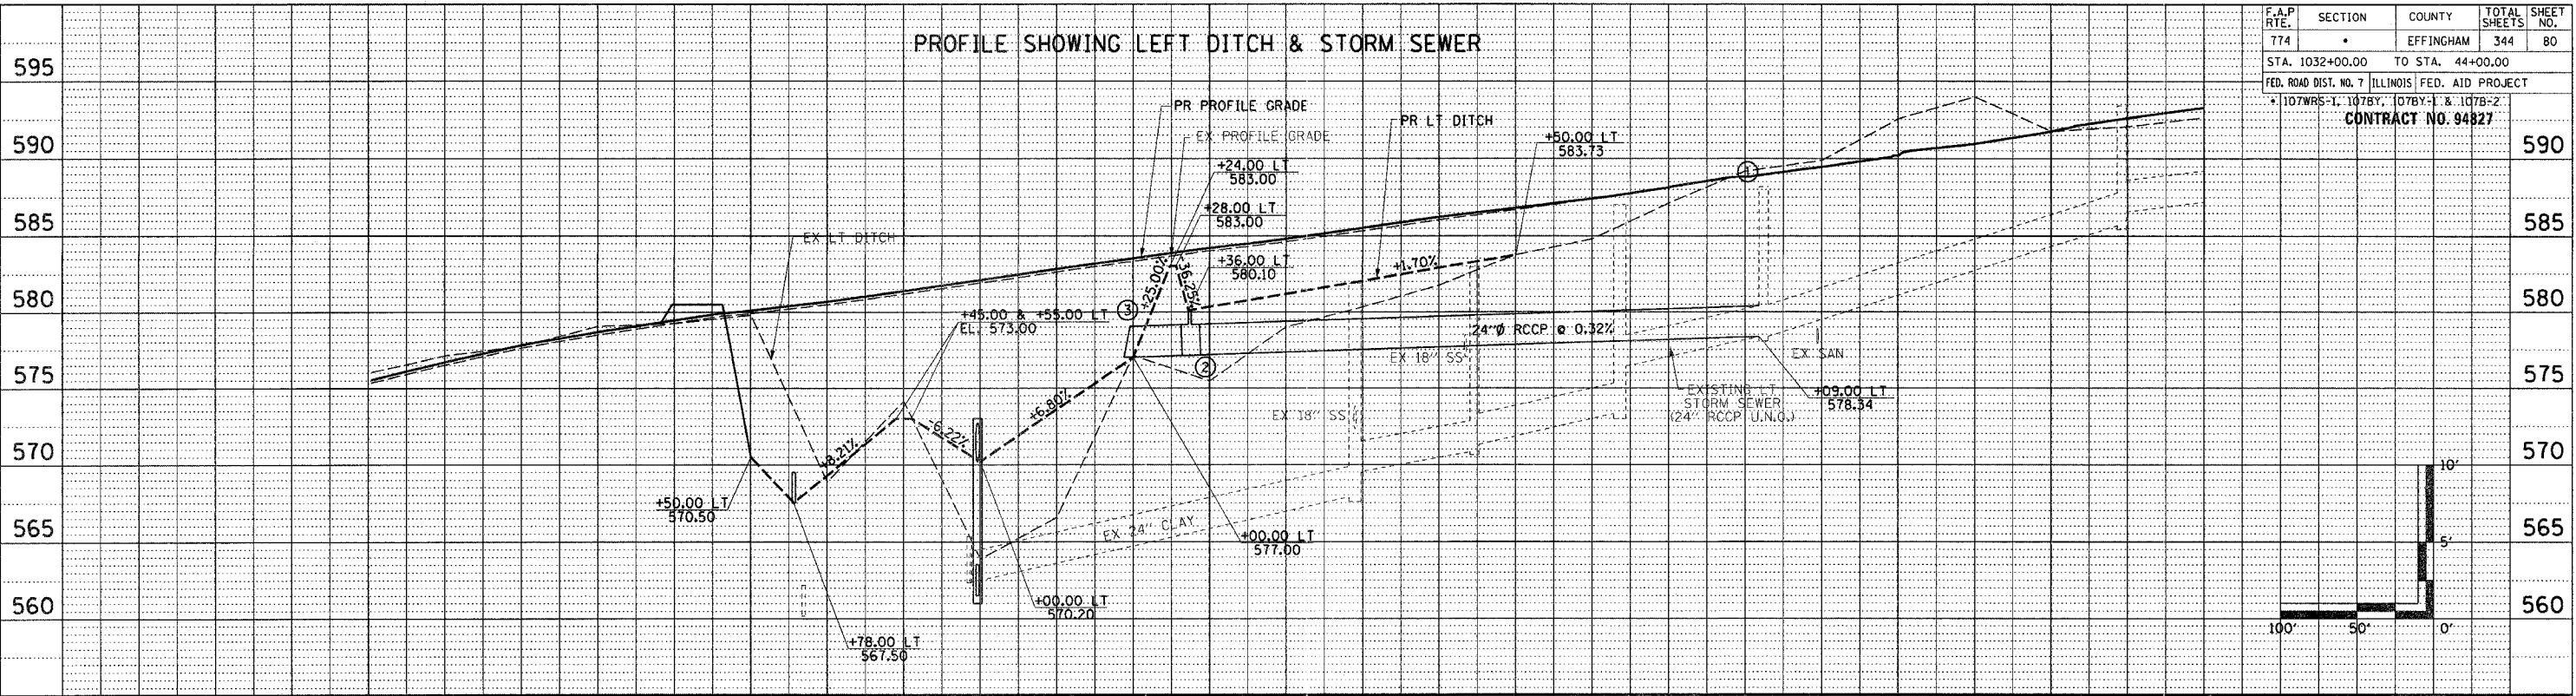

575.30	575.49	576.53	576.71	577.61	577.80	578.49	578.67	579.25	579.44	579.91	580.09	580.49	580.68	581.19	581.38	581.91	582.10	582.62	582.80	583.32	583.50	584.01	584.19	584.61	584.80	585.33	585.51	586.05	586.23	586.72	586.83	587.39	587.42	588.13	588.13	588.79	588.79	589.45	589.45	590.18	590.18	590.93	590.93	591.74	591.74	592.58	592.58	593.26	593.26						
1032+00	1033+00	1034+00	1035+00	1036+00	1037+00	1038+00	39+00	40+00	41+00	42+00	43+00	44+00	