




F.A.P. RTE.	SECTION	COUNTY	TOTAL SHEETS	SHEET NO.
774		EFFINGHAM	344	85
FED. ROAD DIST. NO. 7 ILLINOIS FED. AID PROJECT				
• 107WRS-1, 107BY, 107BY-1 & 107B-2				
CONTRACT NO. 94827				

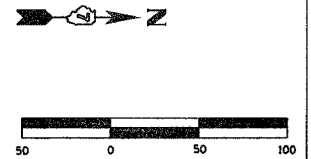

PLAN	SURVEYED	DATE
NO. _____	BY _____	_____
NOTE BOOK NO. _____	PLOTTED _____	
	FILED _____	
	DATE _____	

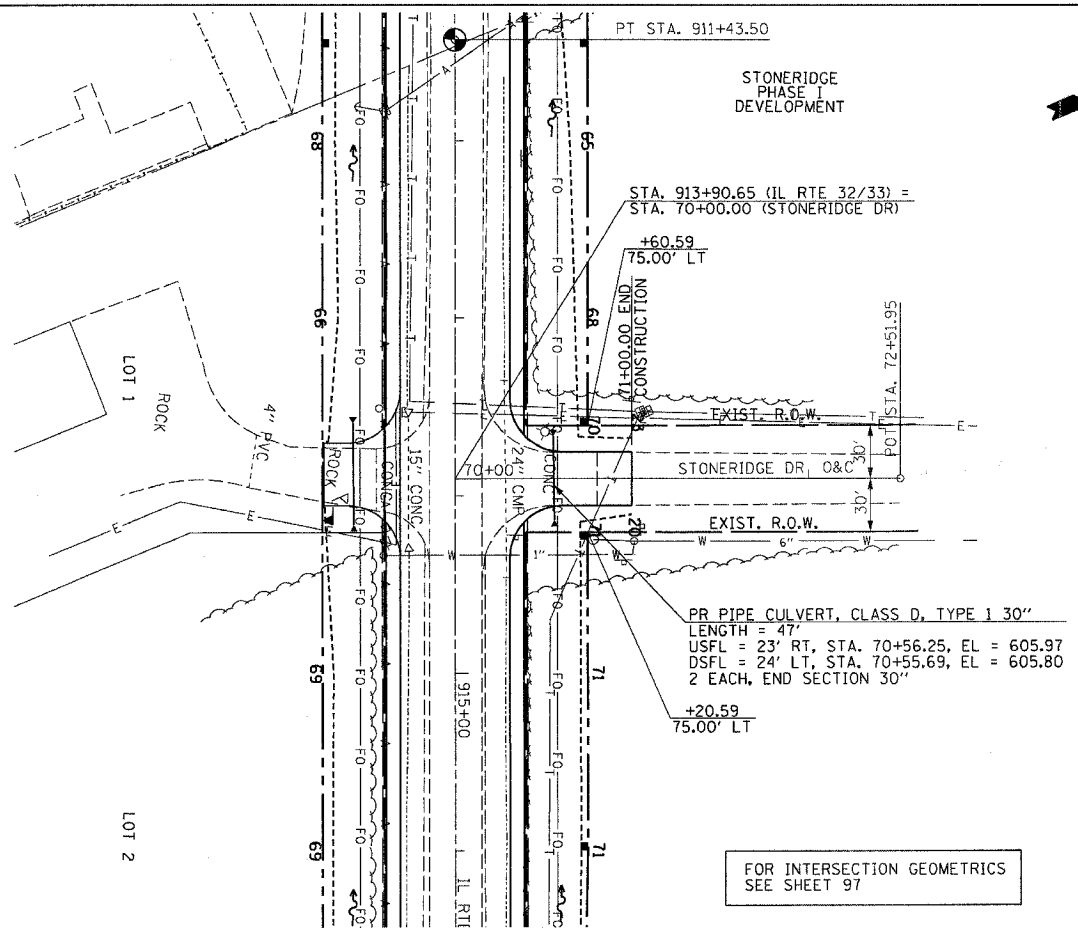


FOR INTERSECTION GEOMETRICS SEE SHEET 97

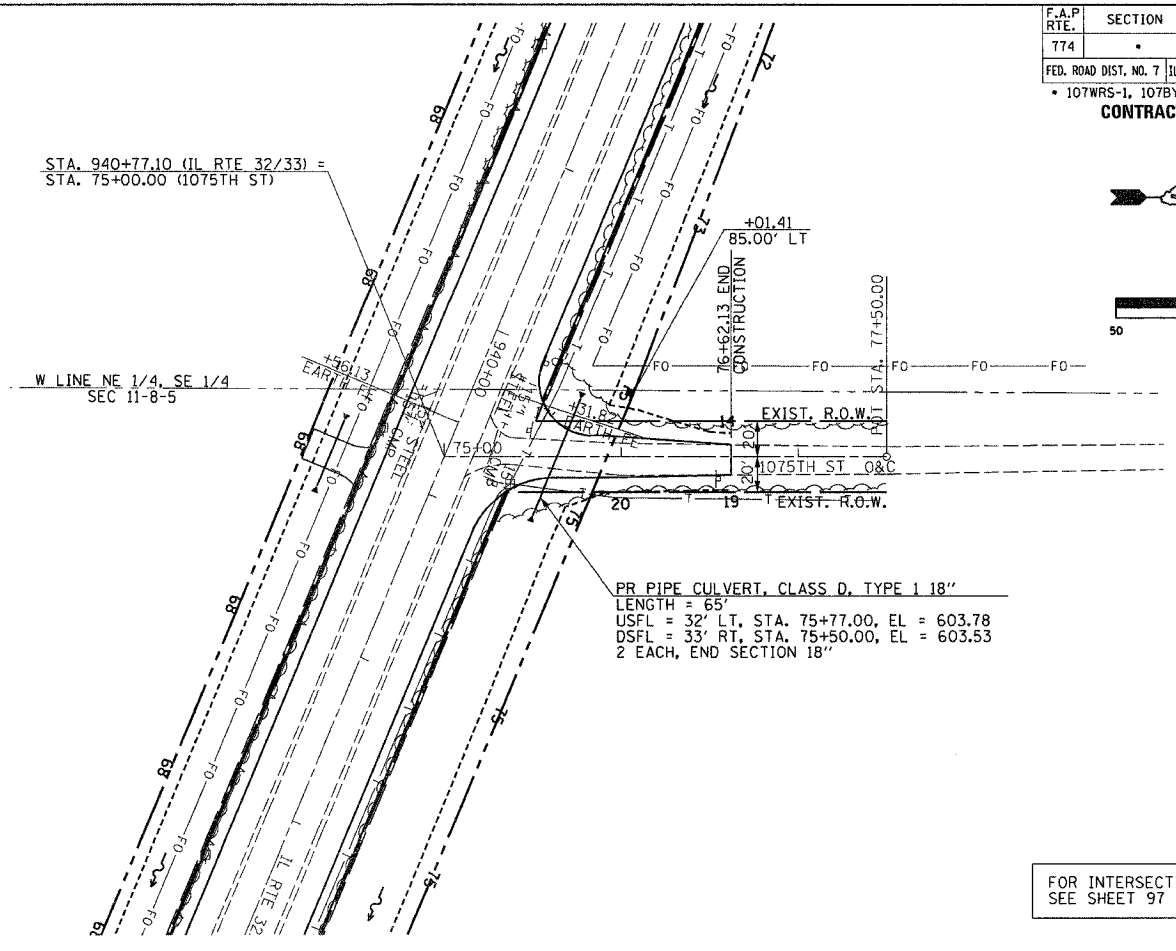

FOR INTERSECTION GEOMETRICS SEE SHEET 97

PROFILE	SURVEYED	DATE
NO. _____	BY _____	_____
NOTE BOOK NO. _____	PLOTTED _____	
	FILED _____	
	DATE _____	

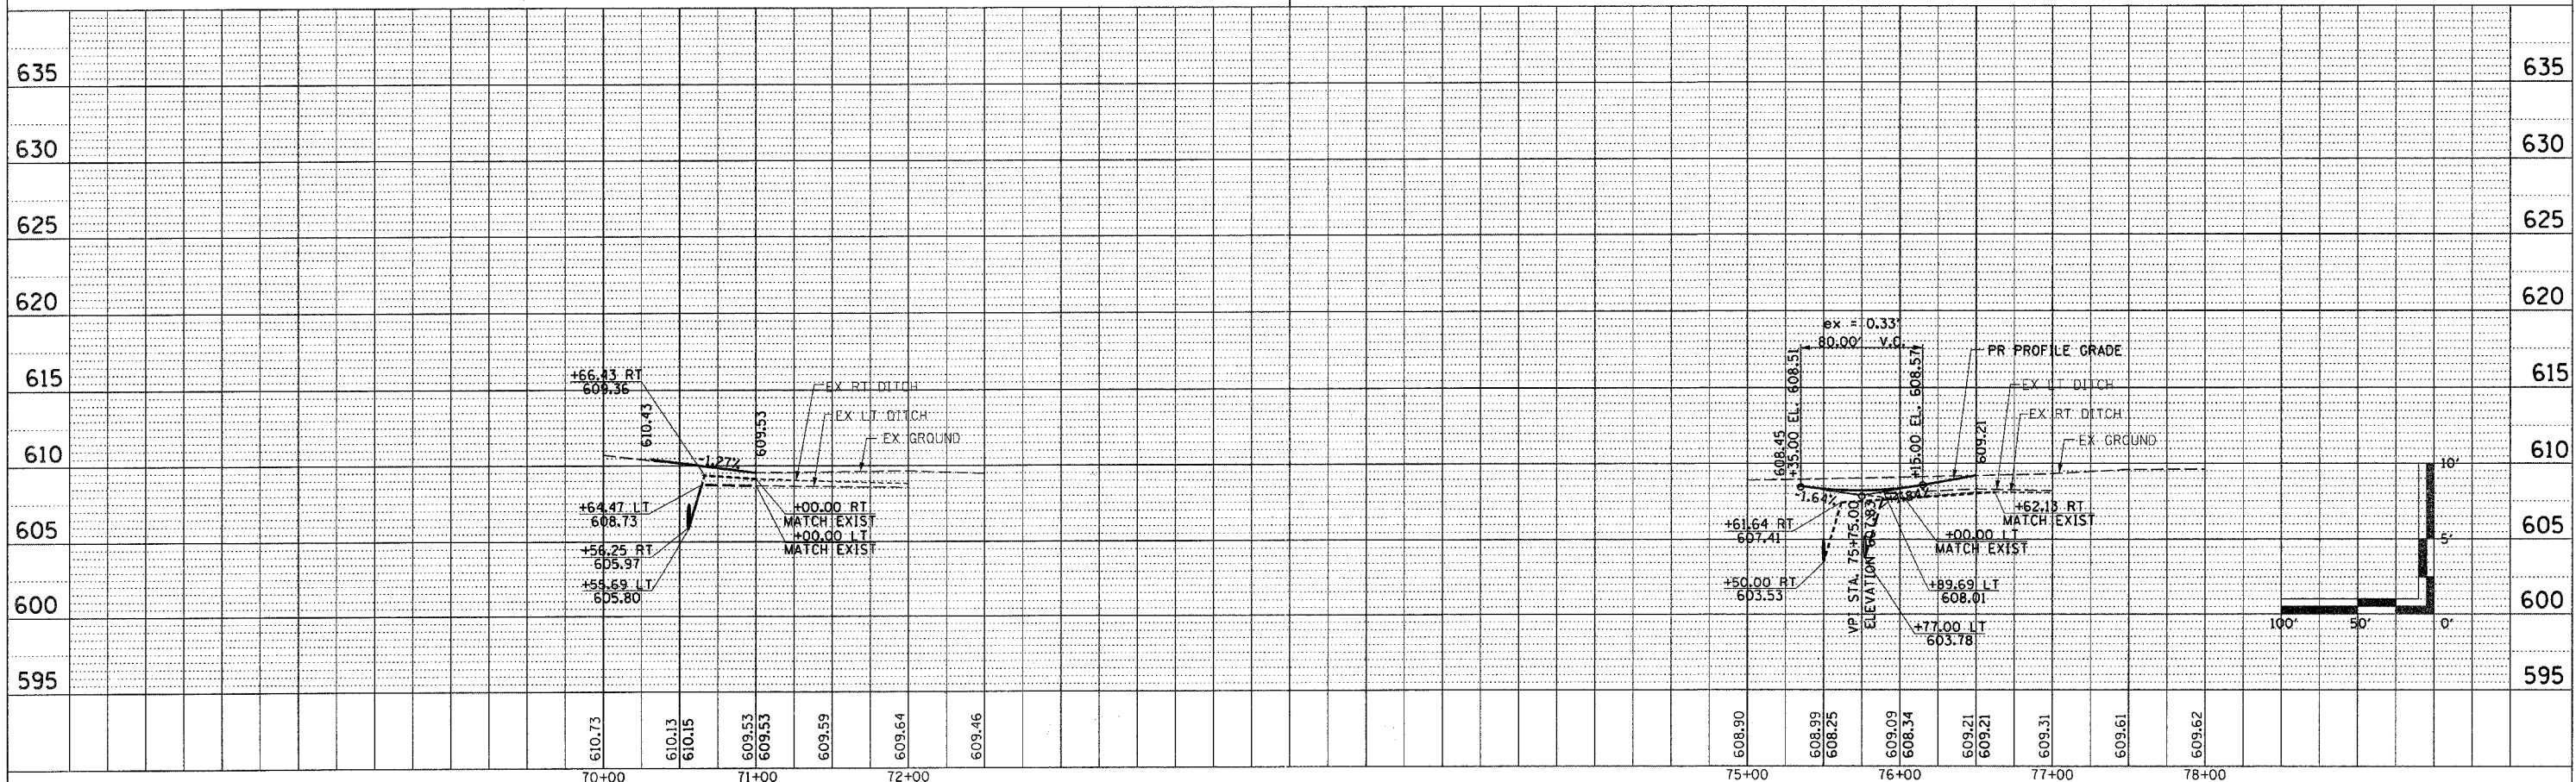

STONERIDGE & 1075TH ST PUBLIC ROAD SHEET 4 OF 12