
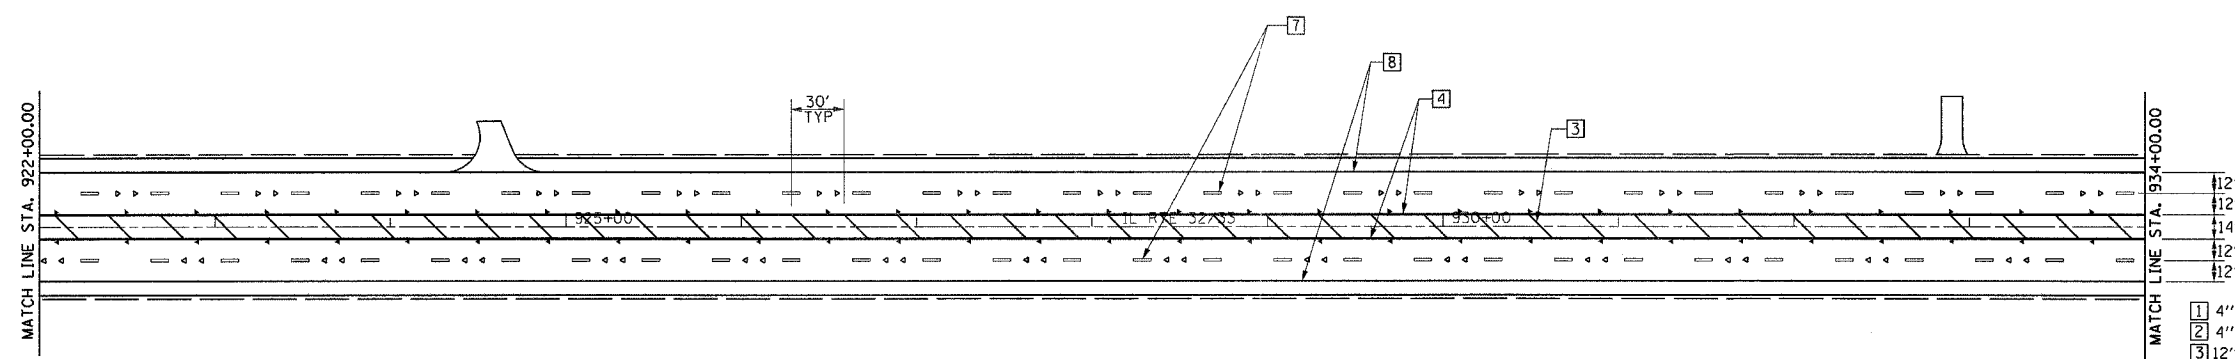


| | | | | |
|------------------------------------|--------------|---------------------|---------------------|------------------|
| F.A.P. RTE. 774 | SECTION • | COUNTY EFFINGHAM | TOTAL SHEETS 344 | SHEET NO. 105 |
| FED. ROAD DIST. NO. 7 | | ILLINOIS | FED. AID PROJECT | |
| •107WRS-1, 107BY, 107BY-1 & 107B-2 | | | | |
| CONTRACT NO. 94827 | | | | |

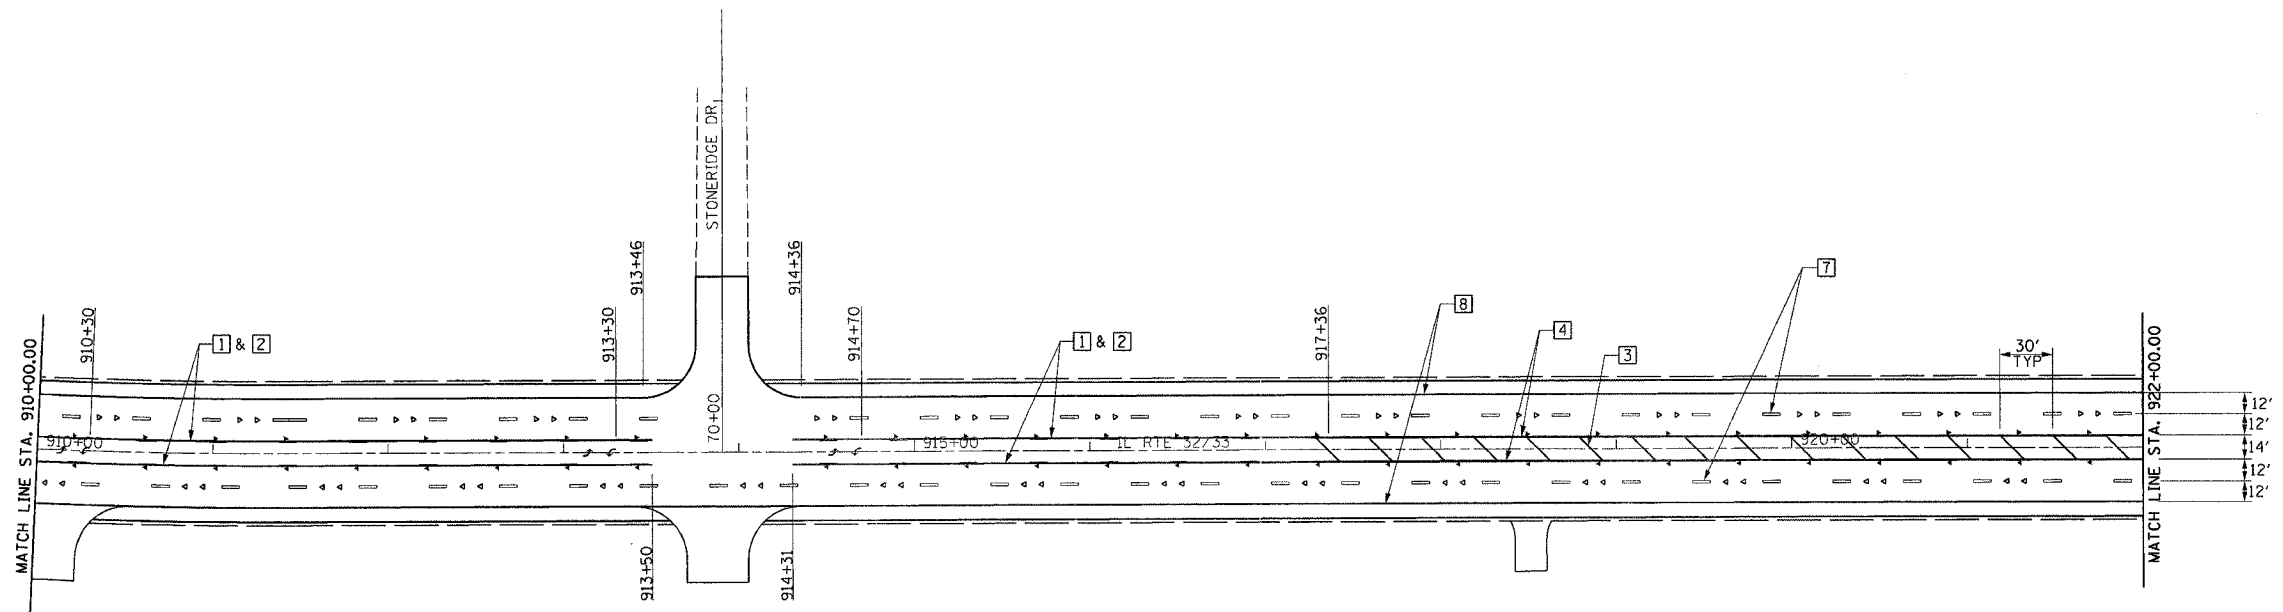

LEGEND

- RAISED REFL PAVT MKR AMBER BIDIRECTIONAL
- RAISED REFL PAVT MKR AMBER MONODIRECTIONAL
- RAISED REFL PAVT MKR CRYSTAL BIDIRECTIONAL
- RAISED REFL PAVT MKR CRYSTAL MONODIRECTIONAL
- ITEM 4 DOUBLE YELLOW (NARROW)
- ITEM 5 DOUBLE YELLOW (WIDE)

TYPICAL PAVEMENT MARKING LEGEND

| | |
|---------------------------|-----------------------|
| 1 4" SKIP-DASH YELLOW | 7 6" SKIP-DASH WHITE |
| 2 4" SOLID YELLOW | 8 4" SOLID WHITE |
| 3 12" DIAGONAL YELLOW | 9 12" DIAGONAL WHITE |
| 4 4" DOUBLE YELLOW NARROW | 10 6" SOLID WHITE |
| 5 4" DOUBLE YELLOW WIDE | 11 24" STOP BAR WHITE |

| REVISIONS | |
|-----------|------|
| NAME | DATE |
| | |
| | |
| | |
| | |
| | |
| | |
| | |
| | |
| | |
| | |

ILLINOIS DEPARTMENT OF TRANSPORTATION

PAVEMENT MARKING PLAN
SHEET 4 OF 9

DATE 8/02

DRAWN BY ASB
CHECKED BY SJR

SEE STANDARDS 780001 & 781001 AND DISTRICT PAVEMENT MARKING DETAILS FOR ADDITIONAL DETAILS FOR PAVEMENT MARKING AND RAISED REFLECTIVE PAVEMENT MARKERS.