
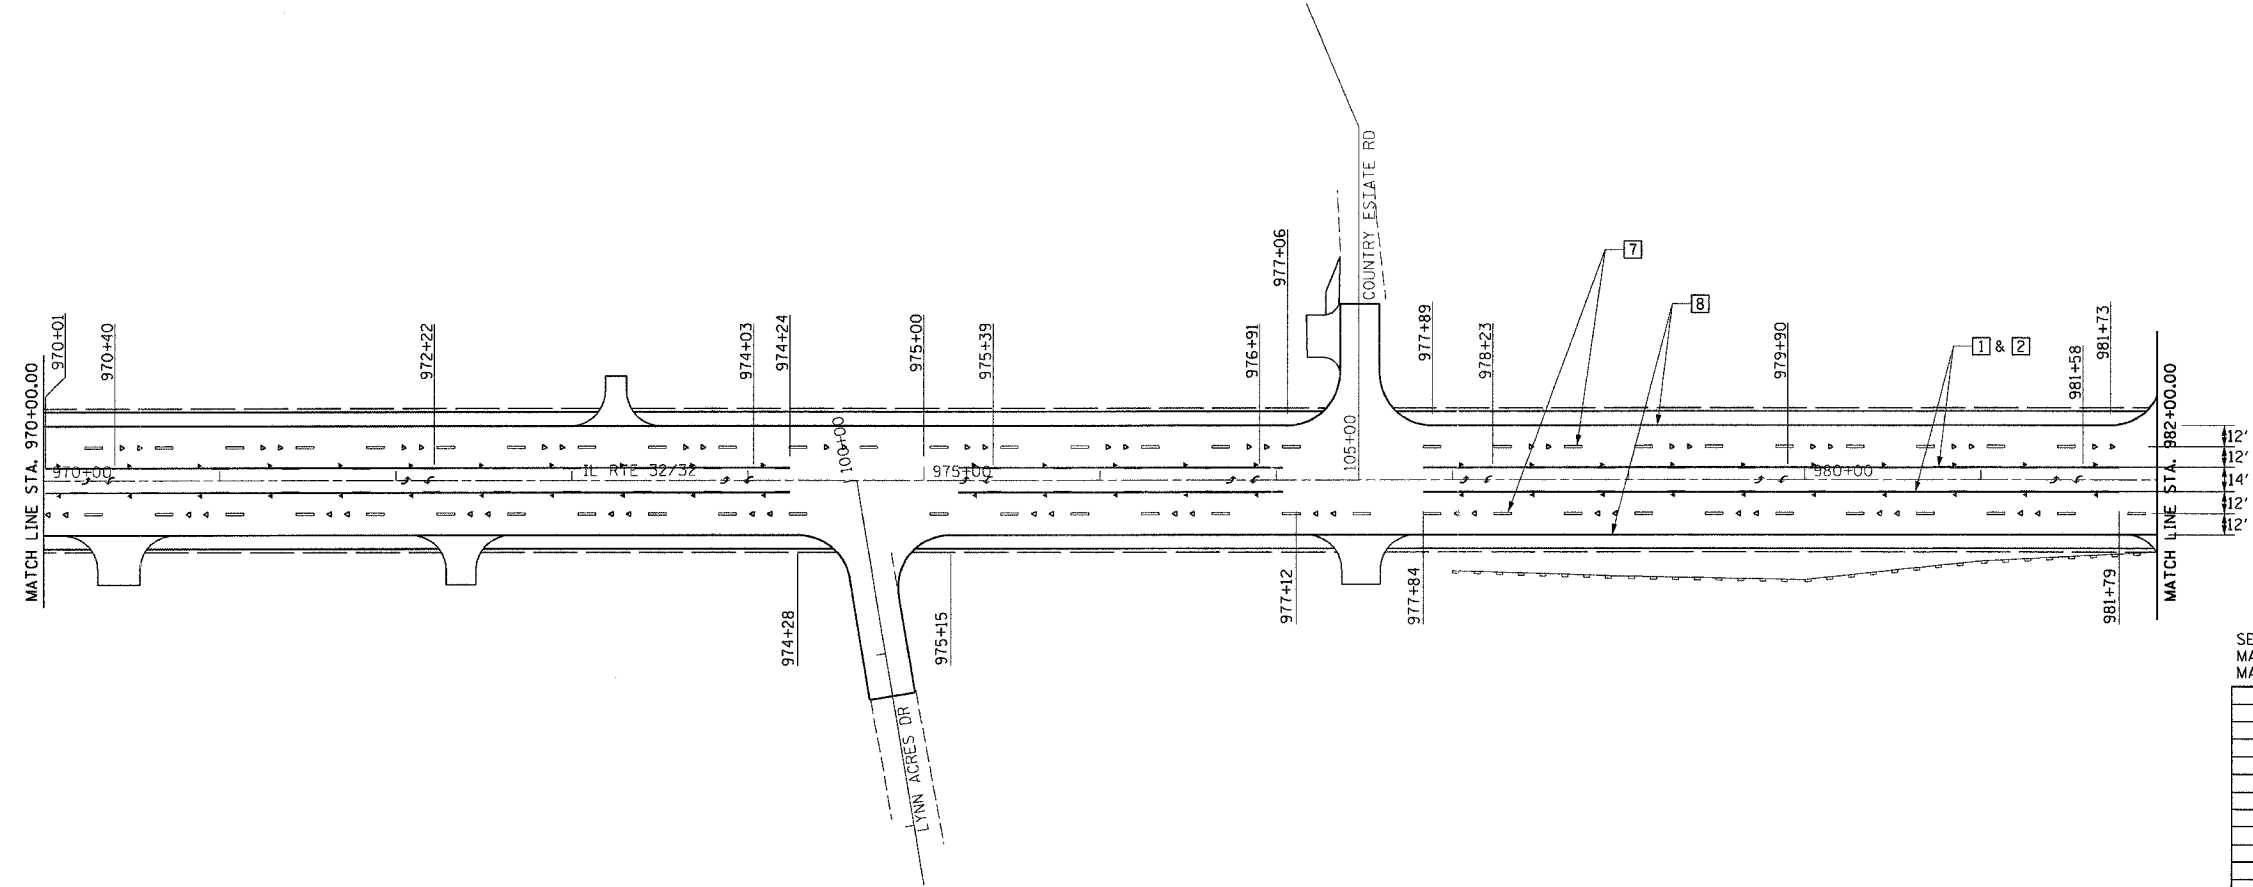
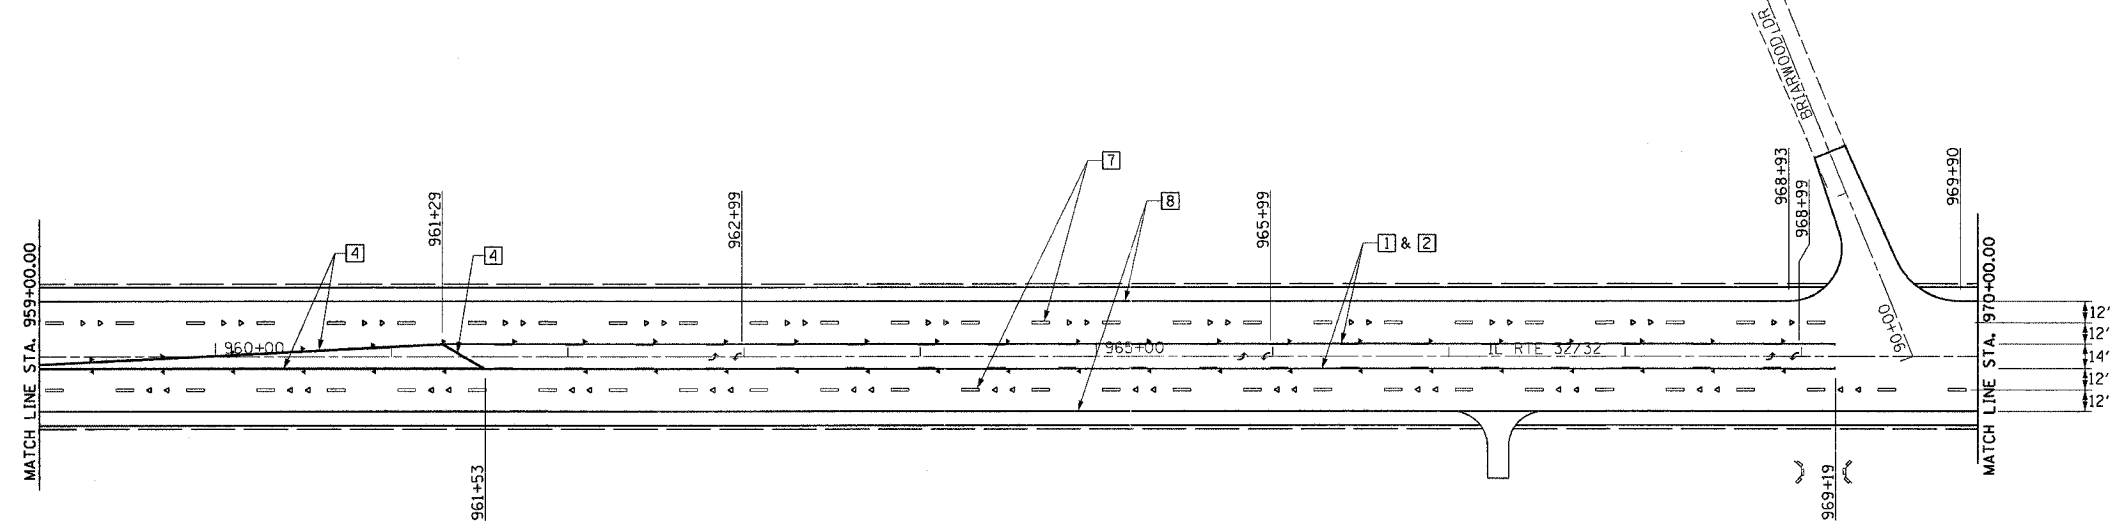


F.A.P. RTE.	SECTION	COUNTY	TOTAL SHEETS	SHEET NO.
774	.	EFFINGHAM	344	107
FED. ROAD DIST. NO. 7		ILLINOIS	FED. AID PROJECT	
*107WRS-1, 107BY, 107BY-1 & 107B-2		CONTRACT NO. 94827		

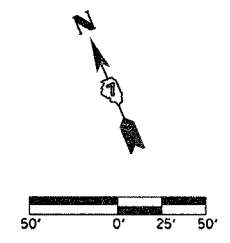

**LEGEND**

- RAISED REFL PAVT MKR AMBER BIDIRECTIONAL
- RAISED REFL PAVT MKR AMBER MONODIRECTIONAL
- RAISED REFL PAVT MKR CRYSTAL BIDIRECTIONAL
- RAISED REFL PAVT MKR CRYSTAL MONODIRECTIONAL
- ITEM [4] DOUBLE YELLOW (NARROW)
- ITEM [5] DOUBLE YELLOW (WIDE)

**TYPICAL PAVEMENT MARKING LEGEND**

[1] 4" SKIP-DASH YELLOW	[7] 6" SKIP-DASH WHITE
[2] 4" SOLID YELLOW	[8] 4" SOLID WHITE
[3] 12" DIAGONAL YELLOW	[9] 12" DIAGONAL WHITE
[4] 4" DOUBLE YELLOW NARROW	[10] 6" SOLID WHITE
[5] 4" DOUBLE YELLOW WIDE	[11] 24" STOP BAR WHITE

SEE STANDARDS 780001 & 781001 AND DISTRICT PAVEMENT MARKING DETAILS FOR ADDITIONAL DETAILS FOR PAVEMENT MARKING AND RAISED REFLECTIVE PAVEMENT MARKERS.

REVISIONS	
NAME	DATE

ILLINOIS DEPARTMENT OF TRANSPORTATION

PAVEMENT MARKING PLAN  
SHEET 6 OF 9

DATE 8/02

DRAWN BY ASB  
CHECKED BY SJK