
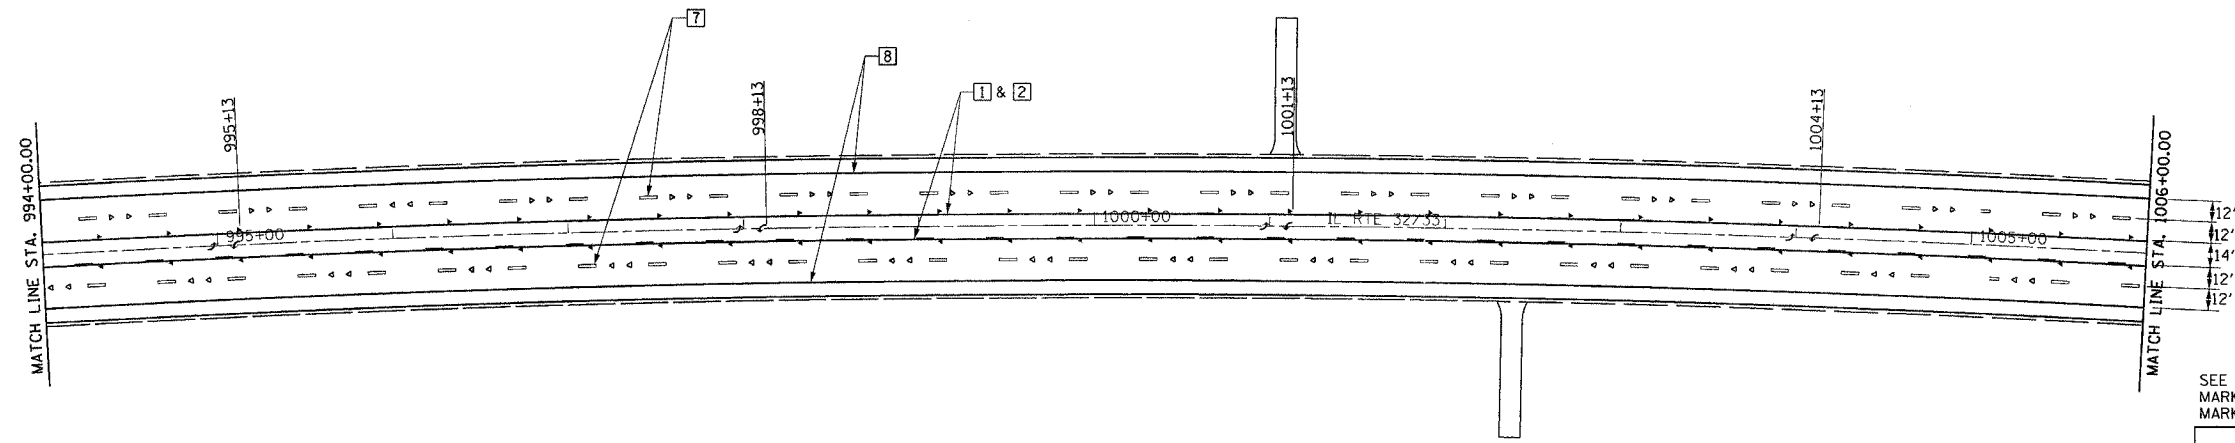
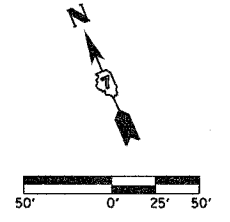


F.A.P. RTE.	SECTION	COUNTY	TOTAL SHEETS	SHEET NO.
774	*	EFFINGHAM	344	108
FED. ROAD DIST. NO. 7		ILLINOIS	FED. AID PROJECT	
*107WRS-1, 107BY, 107BY-1 & 107B-2				
CONTRACT NO. 94827				

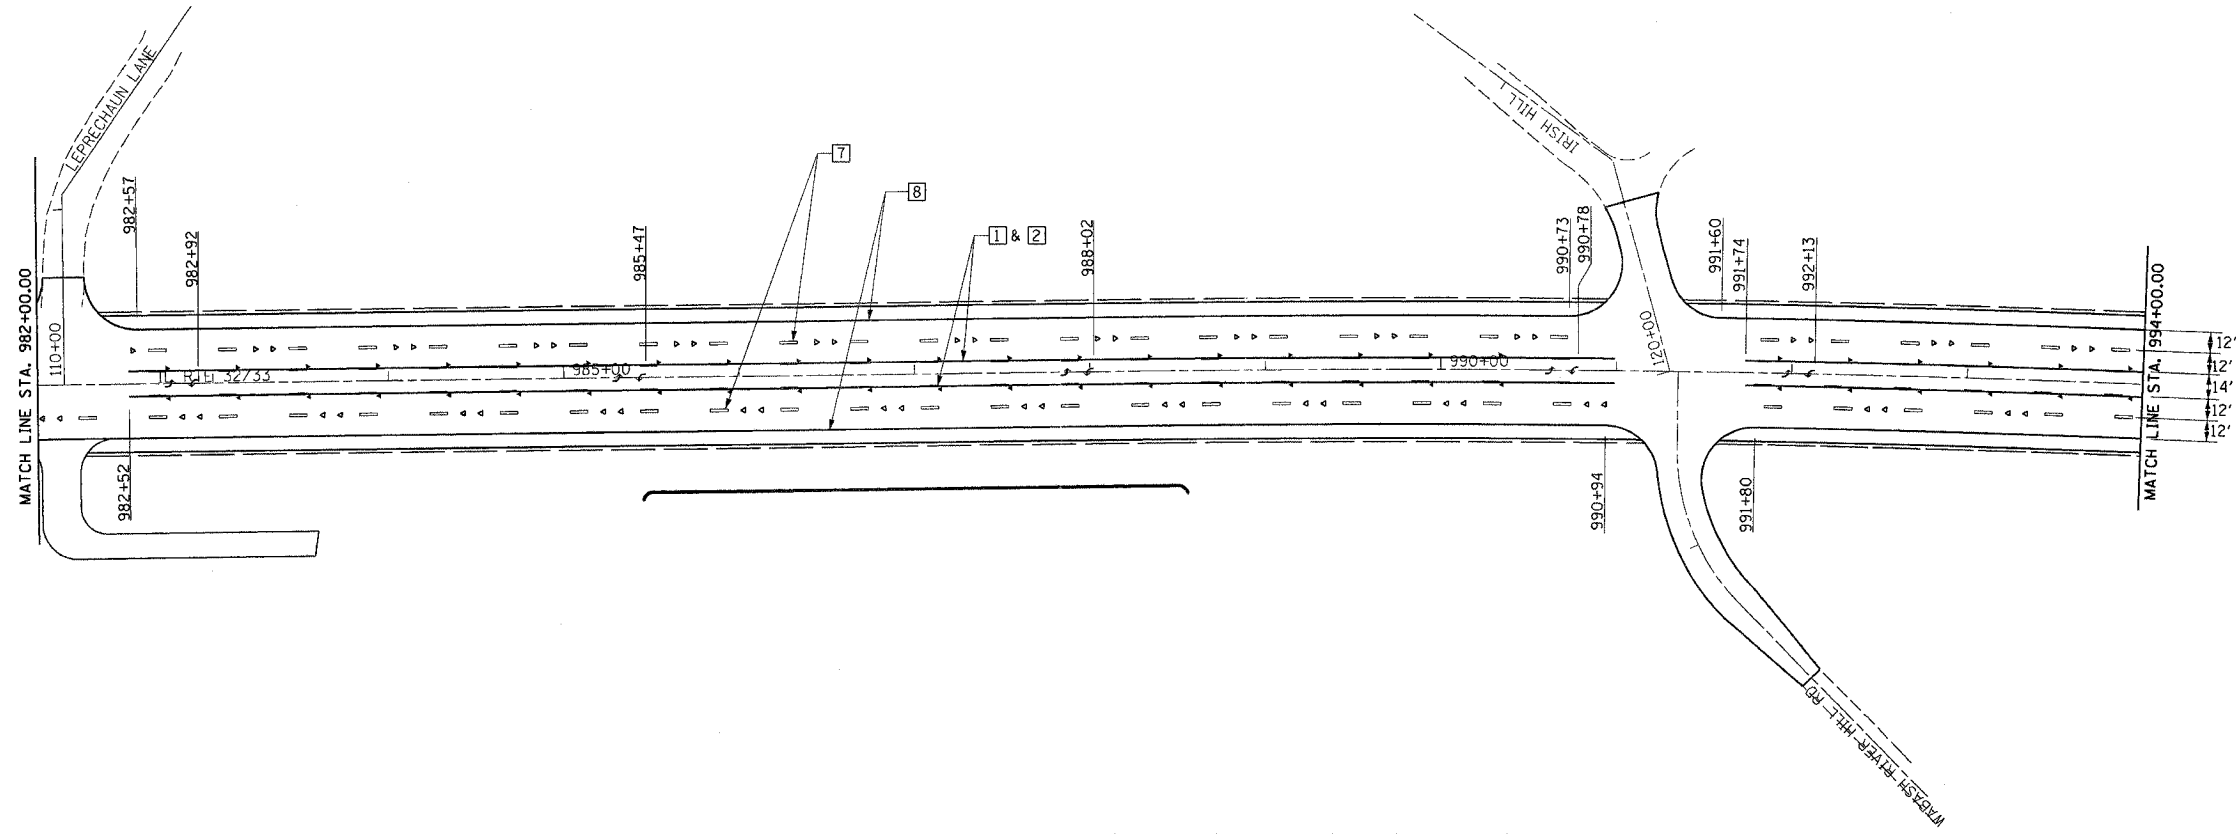

**LEGEND**

- RAISED REFL PAVT MKR AMBER BIDIRECTIONAL
- RAISED REFL PAVT MKR AMBER MONODIRECTIONAL
- RAISED REFL PAVT MKR CRYSTAL BIDIRECTIONAL
- RAISED REFL PAVT MKR CRYSTAL MONODIRECTIONAL
- ITEM 4 DOUBLE YELLOW (NARROW)
- ITEM 5 DOUBLE YELLOW (WIDE)

**TYPICAL PAVEMENT MARKING LEGEND**

1 4" SKIP-DASH YELLOW	7 6" SKIP-DASH WHITE
2 4" SOLID YELLOW	8 4" SOLID WHITE
3 12" DIAGONAL YELLOW	9 12" DIAGONAL WHITE
4 4" DOUBLE YELLOW NARROW	10 6" SOLID WHITE
5 4" DOUBLE YELLOW WIDE	11 24" STOP BAR WHITE

SEE STANDARDS 780001 & 781001 AND DISTRICT PAVEMENT MARKING DETAILS FOR ADDITIONAL DETAILS FOR PAVEMENT MARKING AND RAISED REFLECTIVE PAVEMENT MARKERS.

REVISIONS	
NAME	DATE

ILLINOIS DEPARTMENT OF TRANSPORTATION

PAVEMENT MARKING PLAN  
SHEET 7 OF 9

DRAWN BY ASB  
CHECKED BY SJK

DATE 8/02