
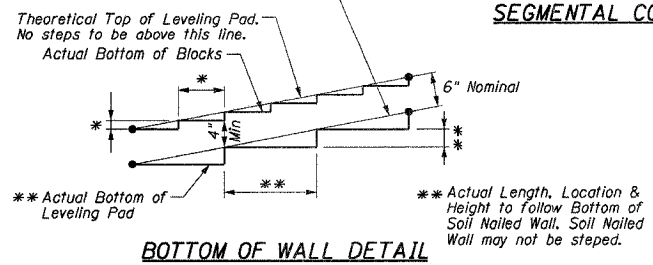
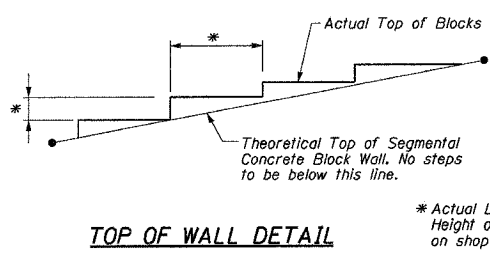
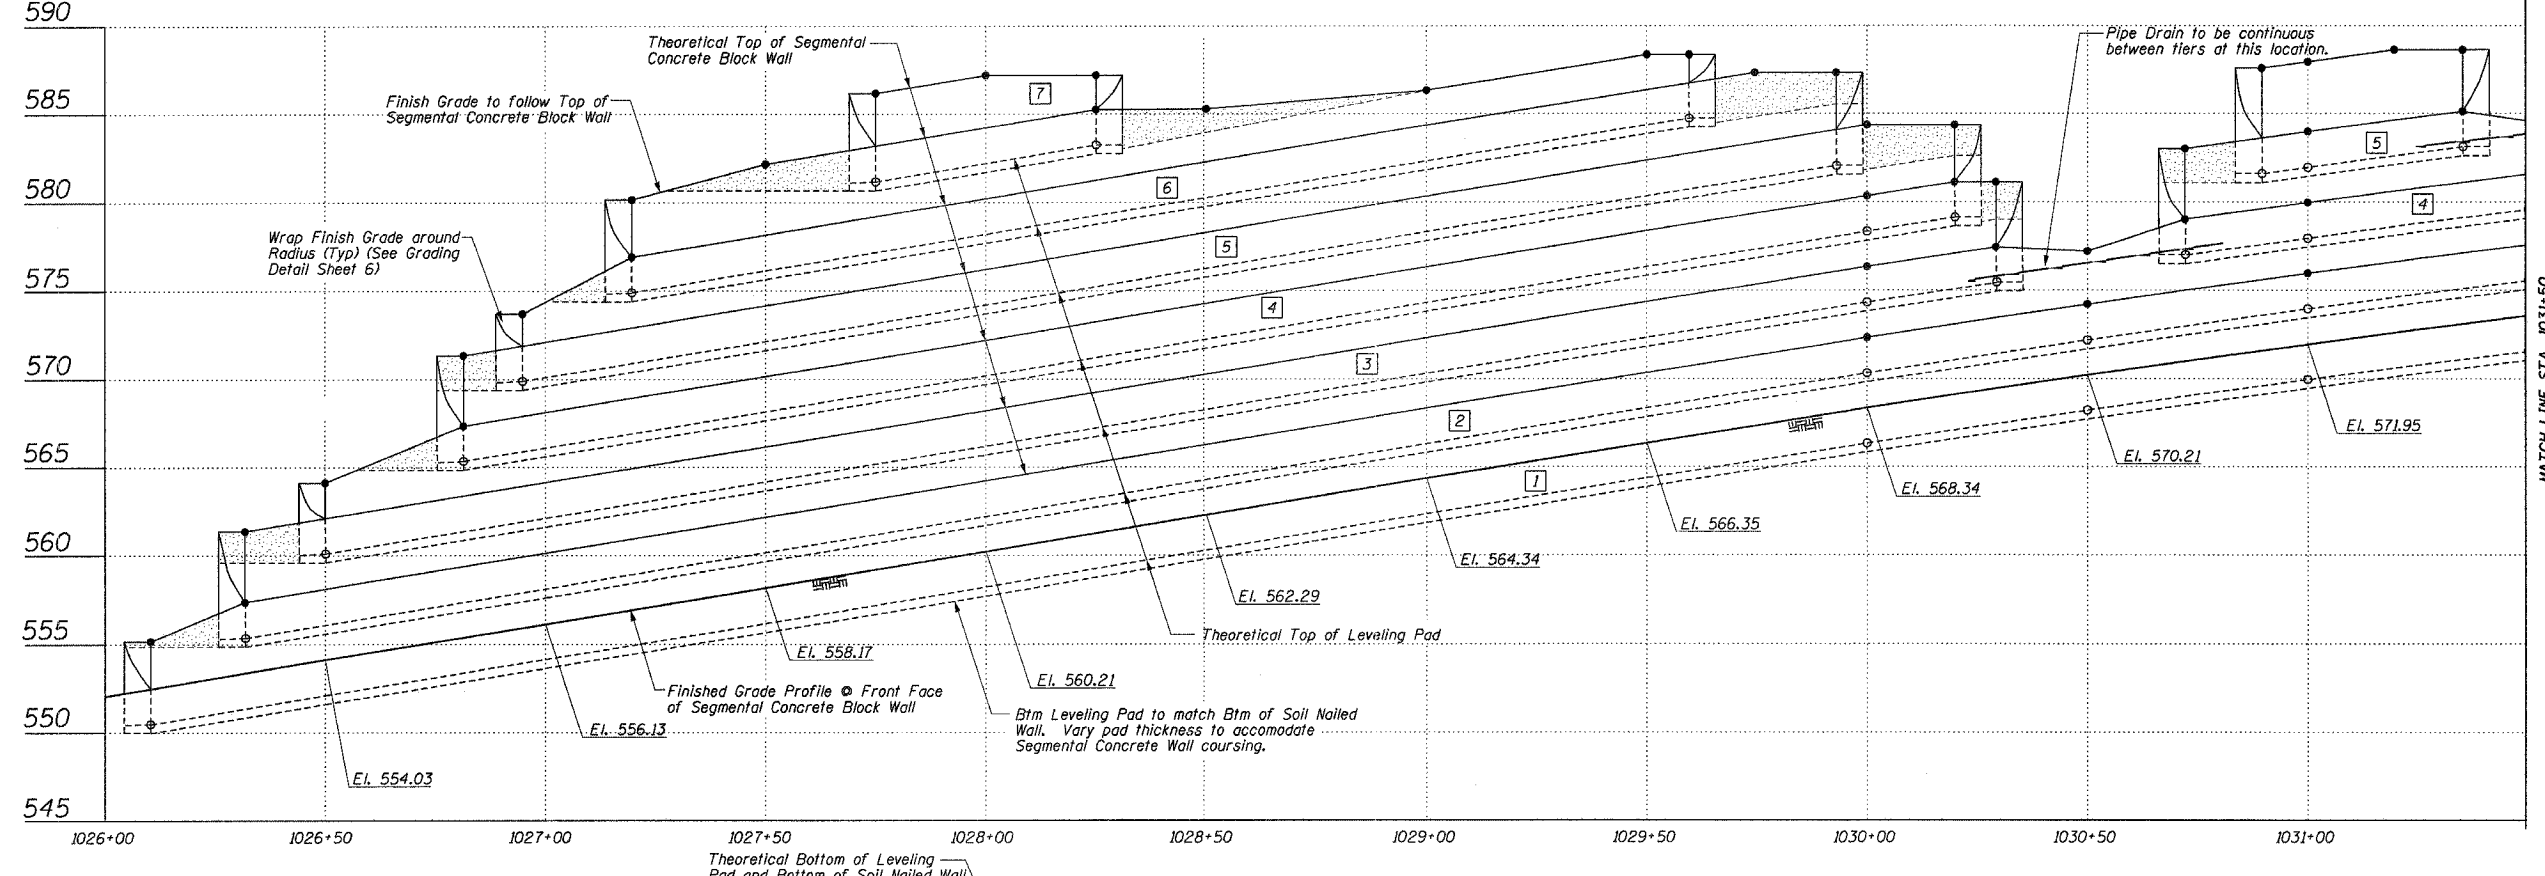


STATE OF ILLINOIS  
DEPARTMENT OF TRANSPORTATION

F.A.P. RTE.	SECTION	COUNTY	TOTAL SHEETS	SHEET NO.
774		EFFINGHAM	344	123
FED. ROAD DIST. NO. 7 ILLINOIS FED. AID PROJECT				
• 107WRS-1, 107BY, 107BY-1 & 107B-2				
CONTRACT NO. 94827				

SHEET NO. 4  
OF 14 SHEETS

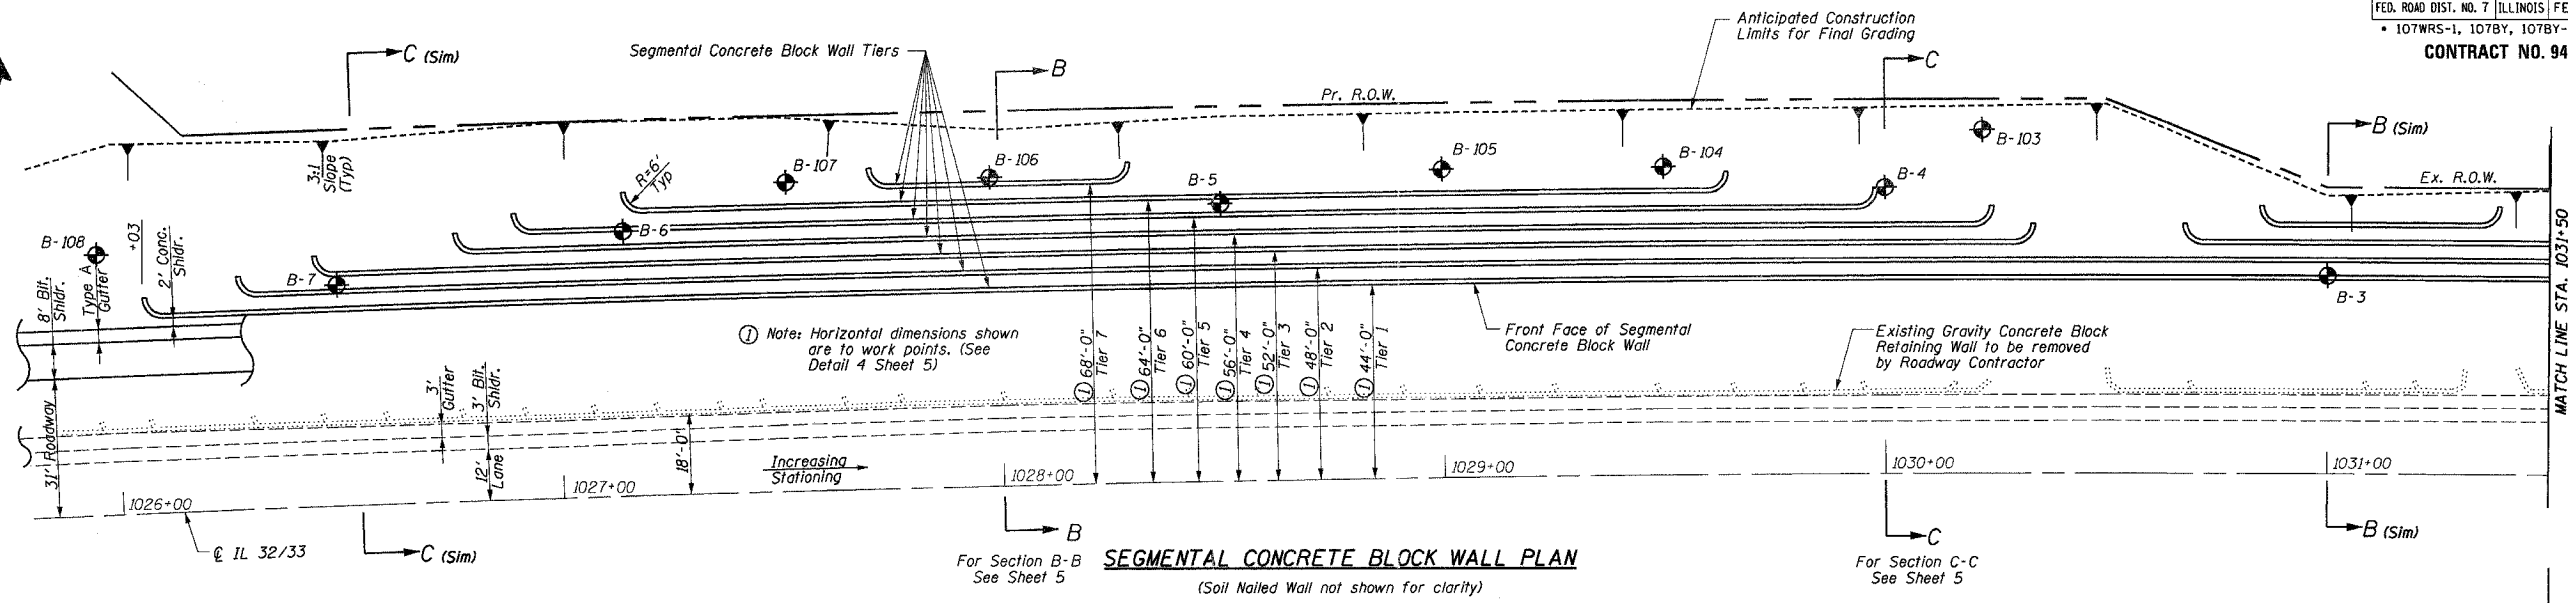

**BILL OF MATERIAL - SEGMENTAL CONCRETE BLOCK WALL**

ITEM	UNIT	QUANTITY
PIPE DRAINS, 4"	FOOT	3,832
SEGMENTAL CONCRETE BLOCK WALL	SQ FT	20,815

**SEGMENTAL CONCRETE BLOCK WALL**  
ILLINOIS ROUTE 32/33  
F.A.P. ROUTE 774  
SECTION 107 WRS-1, 107BY,  
107BY-1 & 107B-2  
EFFINGHAM COUNTY  
RETAINING WALL  
STA. 1026+03.00 LT. TO STA. 1033+86.00 LT.  
STRUCTURE NUMBER 025-WO08