

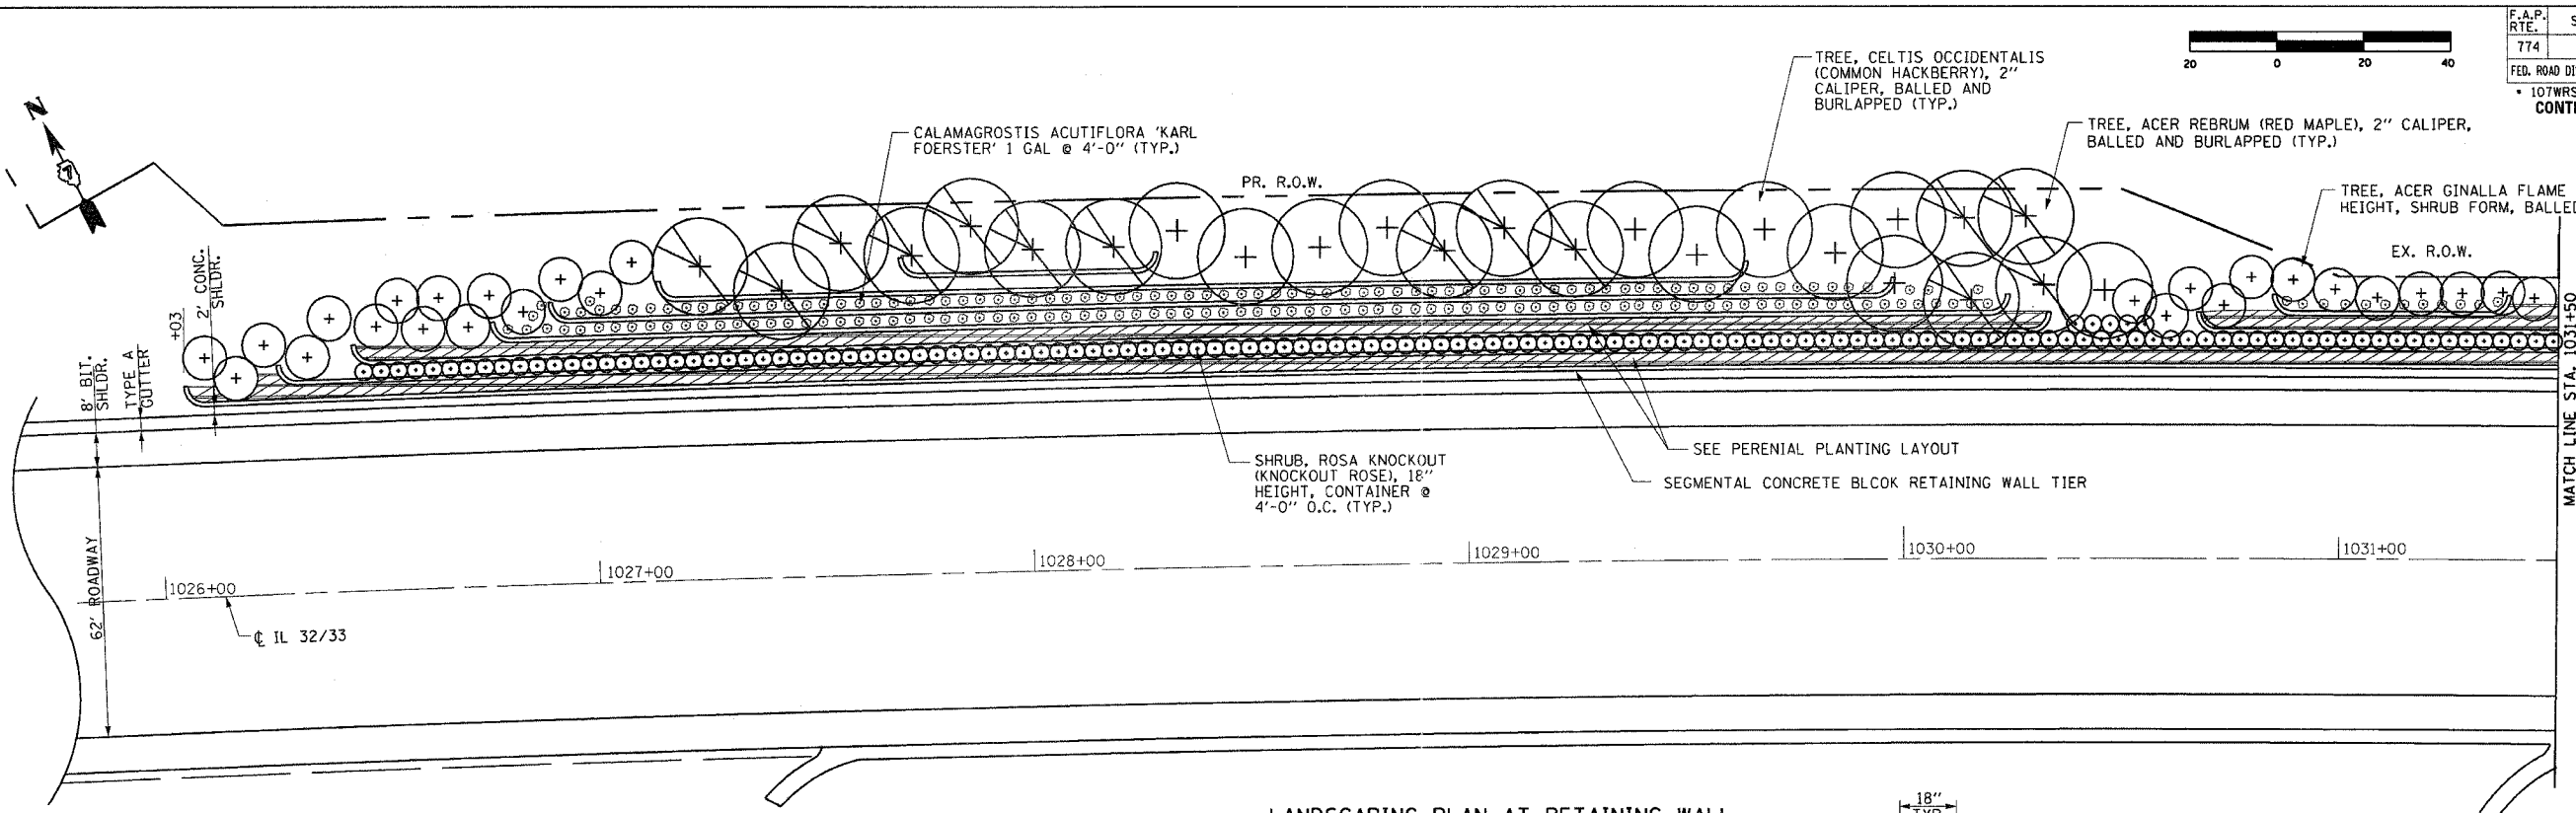



F.A.P. RTE.	SECTION	COUNTY	TOTAL SHEETS	SHEET NO.
774	*	EFFINGHAM	344	1466
FED. ROAD DIST. NO.	ILLINOIS	FED. AID PROJECT		
* 107WRS-1, 107BY, 107BY-1 & 107B-2				
CONTRACT NO. 94827				

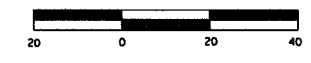

LANDSCAPING PLAN AT RETAINING WALL

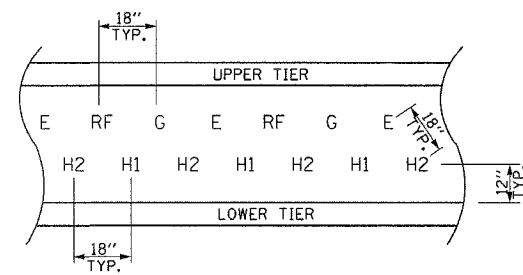

PERENIAL PLANTING LAYOUT
(DENOTED ON PLAN)

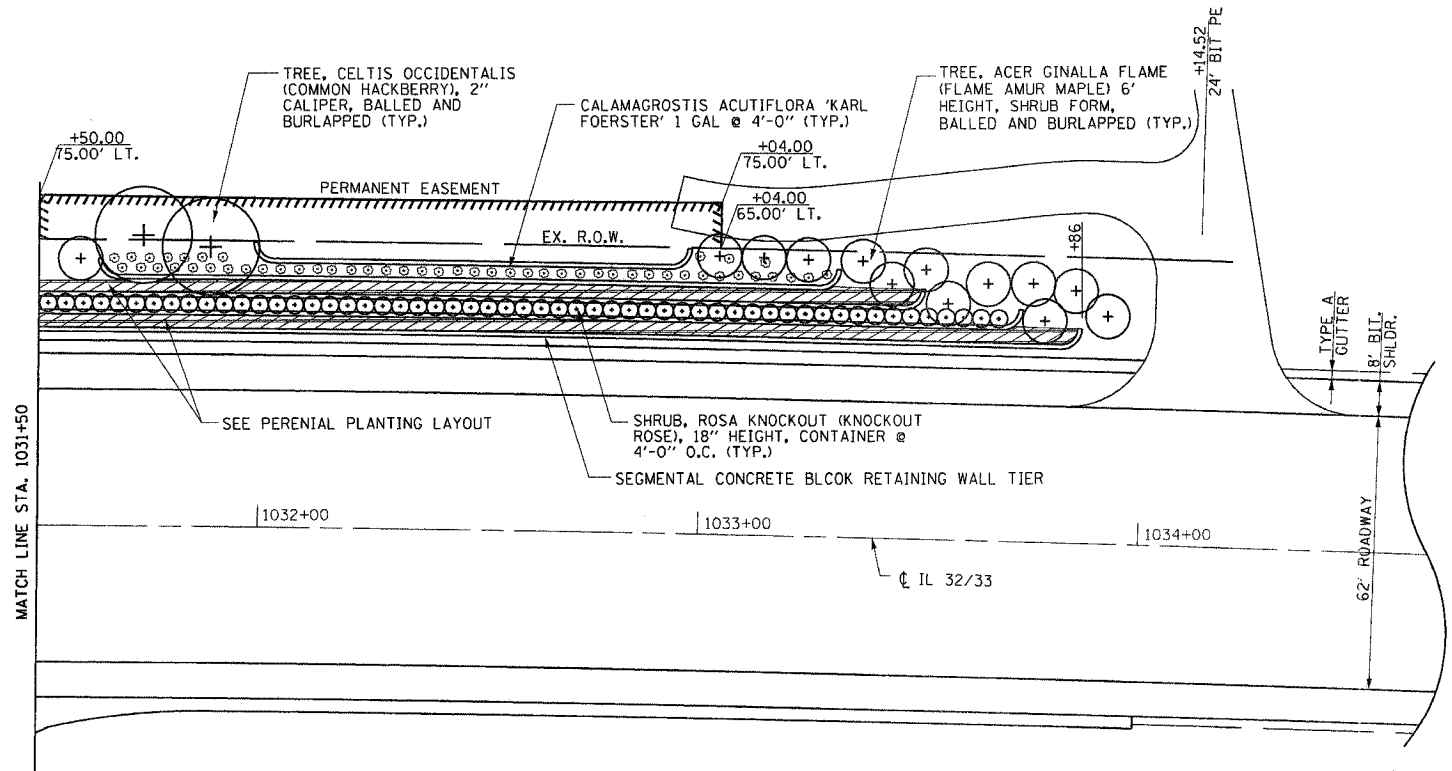

LANDSCAPING PLAN AT RETAINING WALL

LANDSCAPING SCHEDULE AT RETAINING WALL

KEY	NAME	UNIT	QUANTITY
⊙	CALAMAGROSTIS ACUTIFLORA, 'KARL FOERSTER', 1 GAL	EACH	231
⊙	SHRUB, ROSA KNOCKOUT (KNOCKOUT ROSE), 18" HEIGHT, CONTAINER	EACH	187
H1	HEMEROCALLIS 'STELLA D'ORO' (PERENNIAL DAYLILY)	UNIT	496
H2	HEMEROCALLIS 'HAPPY RETURNS' CONTAINER GROWN (1 GALLON)	UNIT	496
RF	RUDBECKIA FULGIDA 'GOLDSTRUM' (PERENNIAL BLACK EYED SUSAN)	UNIT	331
G	GAILLARDIA X GRANDIFLORA 'GOBLIN' - CONTAINER GROWN (2 QUART)	EACH	331
E	ECHINACEA PURPUREA 'MAGNUS', 1 GALLON	EACH	331
+	TREE, CELTIS OCCIDENTALIS (COMMON HACKBERRY), 2" CALIPER, BALLED AND BURLAPPED	EACH	13
⊙	TREE, ACER REBRUM (RED MAPLE), 2" CALIPER, BALLED AND BURLAPPED	EACH	14
⊙	TREE, ACER GINALLA FLAME (FLAME AMUR MAPLE) 6' HEIGHT, SHRUB FORM, BALLED AND BURLAPPED	EACH	40

REVISIONS	
NAME	DATE

ILLINOIS DEPARTMENT OF TRANSPORTATION

LANDSCAPING PLAN
SHEET 7 OF 7

DATE 12/03

DRAWN BY MLO
CHECKED BY SJK