


130 120 110 100 90 80 70 60 50 40 30 20 10 0 10 20 30 40 50 60 70 80 90 100 110 120 130 554+00.00

F.A.P. RTE.	SECTION	COUNTY	TOTAL SHEETS	SHEET NO.
774		EFFINGHAM	344	150

STA. 551+00.00 TO STA. 554+00.00
 FED. ROAD DIST. NO. 7 ILLINOIS FED. AID PROJECT
 CONTRACT NO. 94827

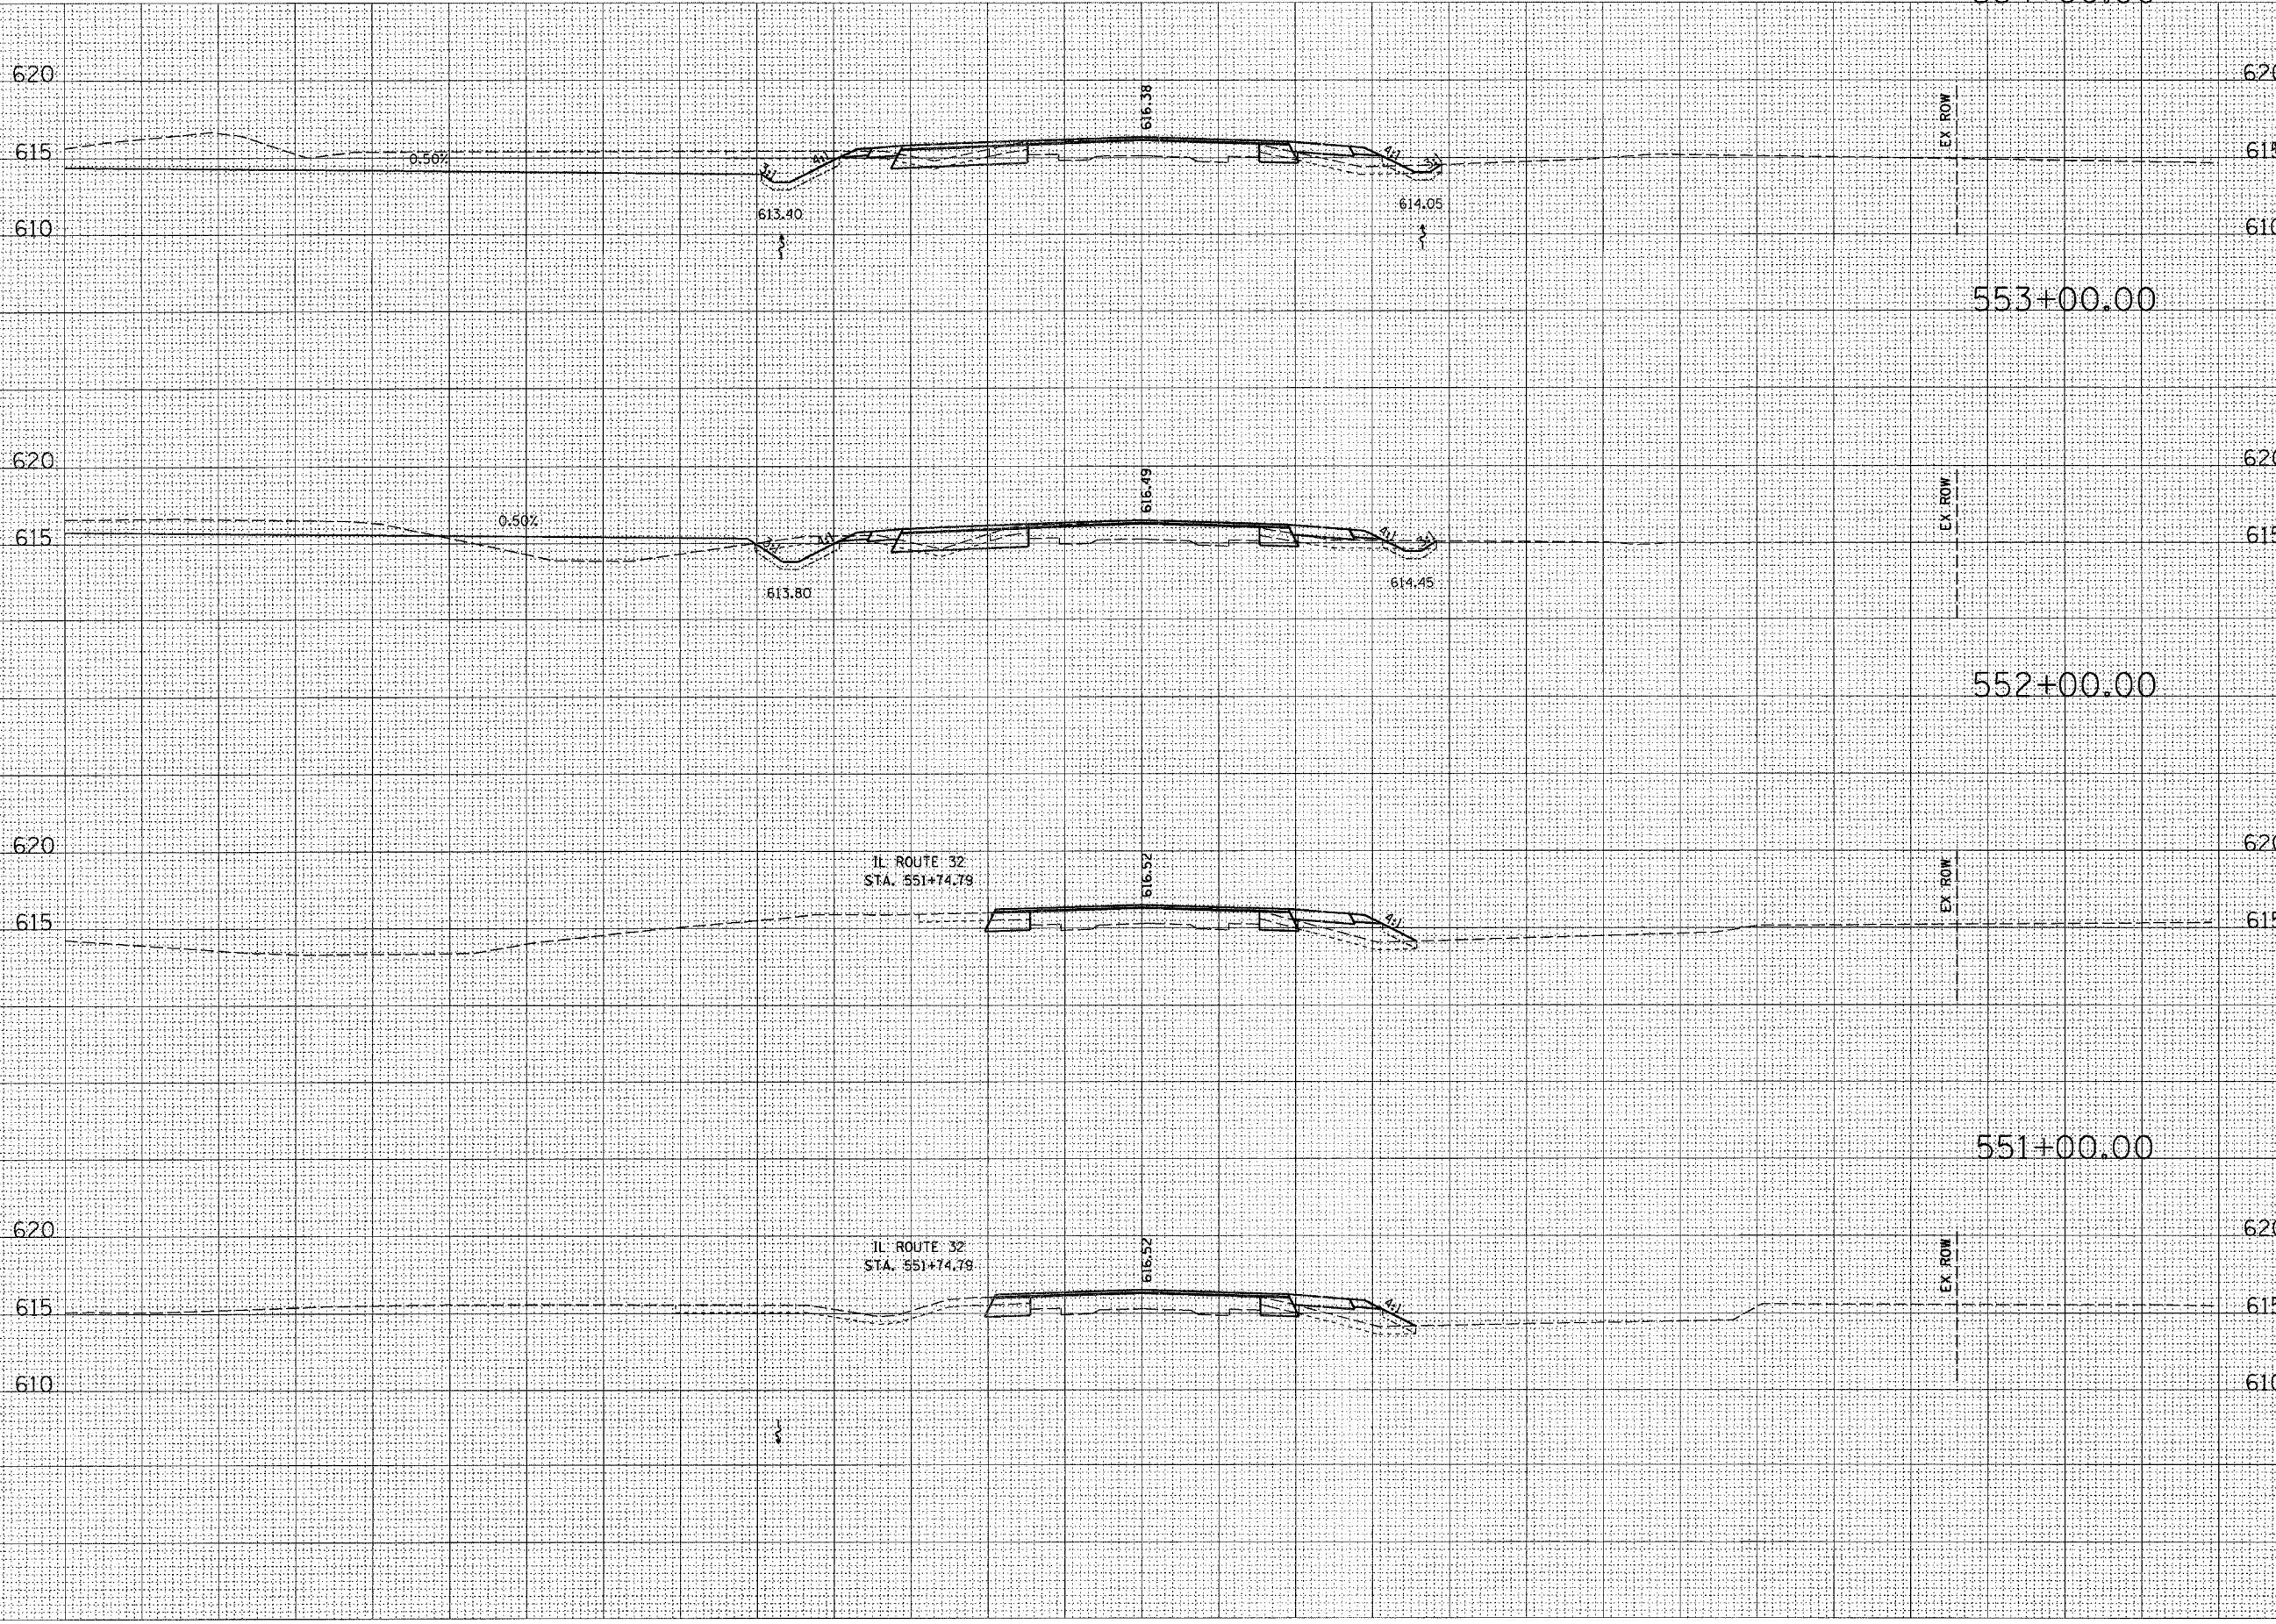

STAGE	TS_EXC	TS_PLMT	STAGE	TS_EXC	TS_PLMT
STAGE #1 (LT)	TS_EXC=11	TS_PLMT=5	STAGE #2 (RT)	TS_EXC=9	TS_PLMT=4
CUT=19	FILL=3	TS_EXC=15	TS_PLMT=5	CUT=8	FILL=7
CUT=7	FILL=0	TS_EXC=5	TS_PLMT=0	CUT=5	FILL=15
CUT=55	FILL=4	TS_EXC=21	TS_PLMT=0	CUT=5	FILL=14

FINAL SURVEY PLOTTED DATE AREAS CHECKED

ORIGINAL SURVEY PLOTTED DATE AREAS CHECKED

