


130 120 110 100 90 80 70 60 50 40 30 20 10 0 10 20 30 40 50 60 70 80 90 100 110 120 130 558+00.00

F.A.P. RTE.	SECTION	COUNTY	TOTAL SHEETS	SHEET NO.
774		EFFINGHAM	344	151

STA. 555+00.00 TO STA. 558+00.00	FED. ROAD DIST. NO. 7 ILLINOIS	FED. AID PROJECT
4107WRS-1, 107BY, 107BY-1 & 107B-2	CONTRACT NO. 94807	CUT=16
CUT=34	STAGE II (LT)	STAGE I (RT)
FILL=27	FILL=20	
TS_EXC=18	TS_EXC=14	
TS_PLMT=11	TS_PLMT=7	

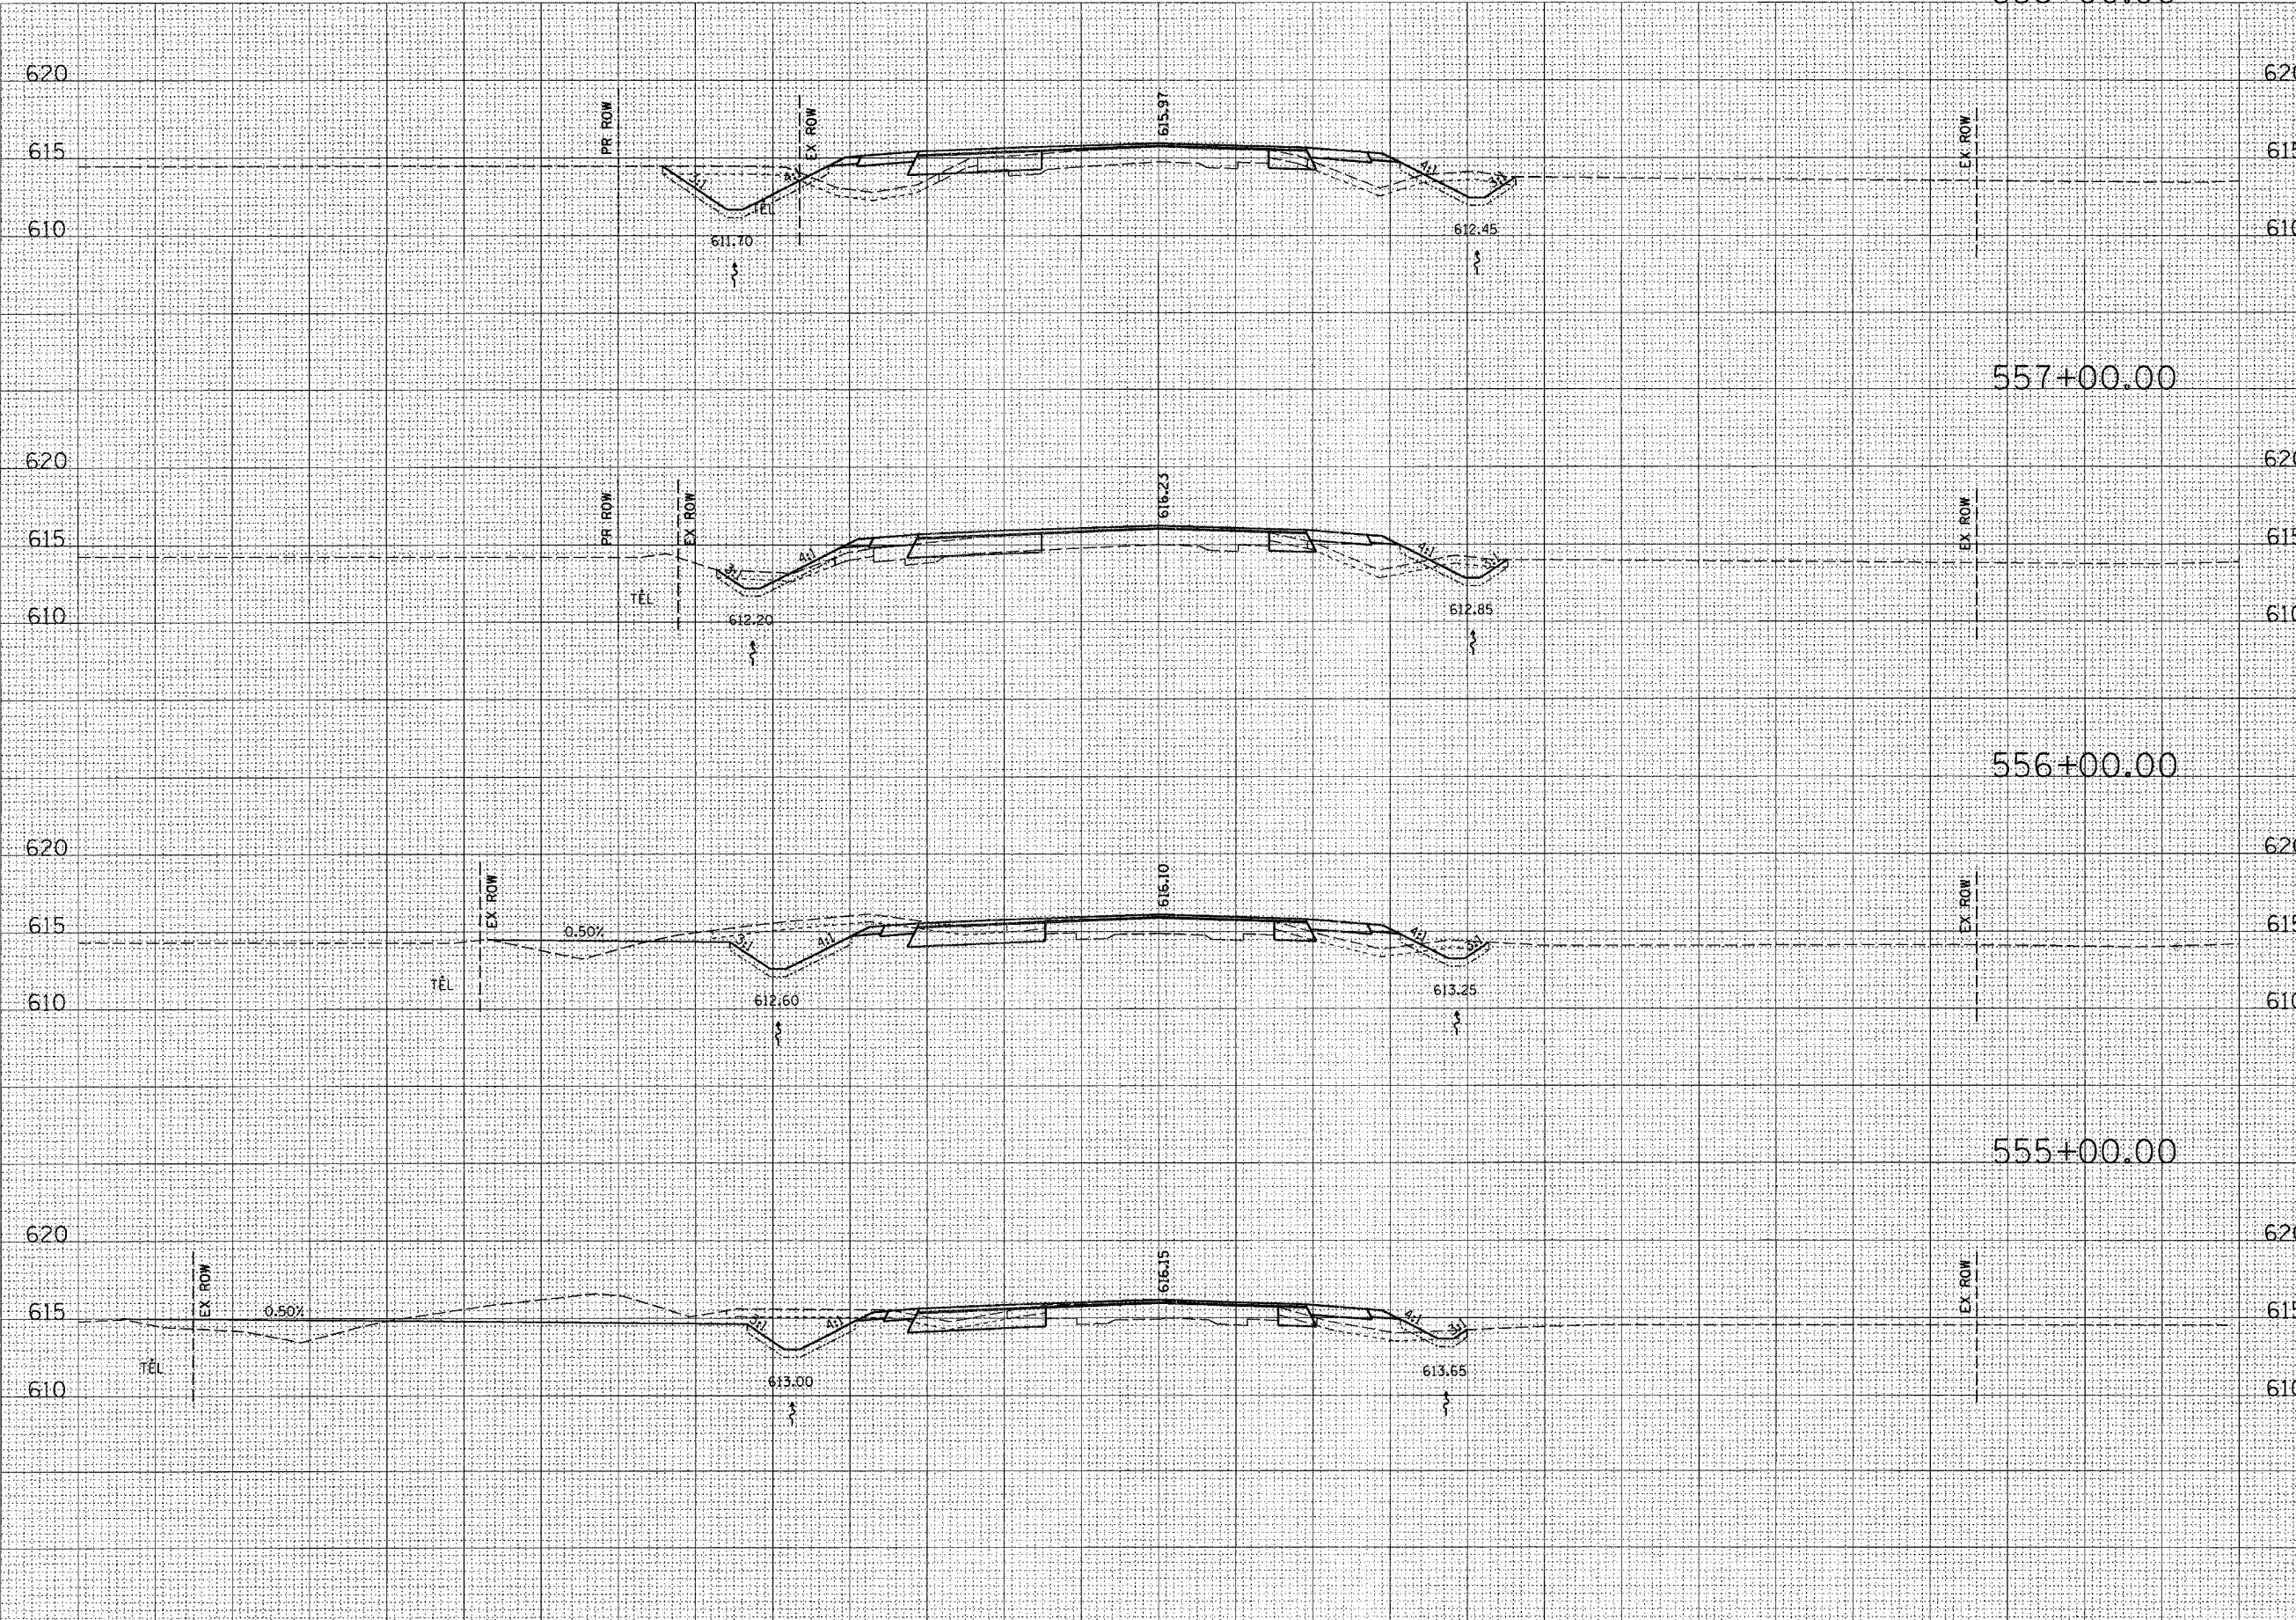

620		
615	CUT=6	CUT=13
610	FILL=3	FILL=20
	TS_EXC=8	TS_EXC=13
	TS_PLMT=8	TS_PLMT=7
620		
615	CUT=28	CUT=11
610	FILL=0	FILL=14
	TS_EXC=19	TS_EXC=11
	TS_PLMT=8	TS_PLMT=6
620		
615	CUT=18	CUT=6
610	FILL=0	FILL=13
	TS_EXC=18	TS_EXC=10
	TS_PLMT=7	TS_PLMT=4

DATE
BY
SURVEYED
CHECKED
NOTE BOOK
NO.
AREAS CHECKED

DATE
BY
ORIGINAL SURVEY
CHECKED
NOTE BOOK
NO.
AREAS CHECKED