


130 120 110 100 90 80 70 60 50 40 30 20 10 0 10 20 30 40 50 60 70 80 90 100 110 120 130 887+00.00

F.A.P. RTE.	SECTION	COUNTY	TOTAL SHEETS	SHEET NO.
774	.	EFFINGHAM	344	152
STA. 559+00.00 TO STA. 887+00.00		FED. ROAD DIST. NO. 7 ILLINOIS FED. AID PROJECT		
*107WRS-1, 107BY, 107BY-1 & 107B-2				
CONTRACT NO. 94827				

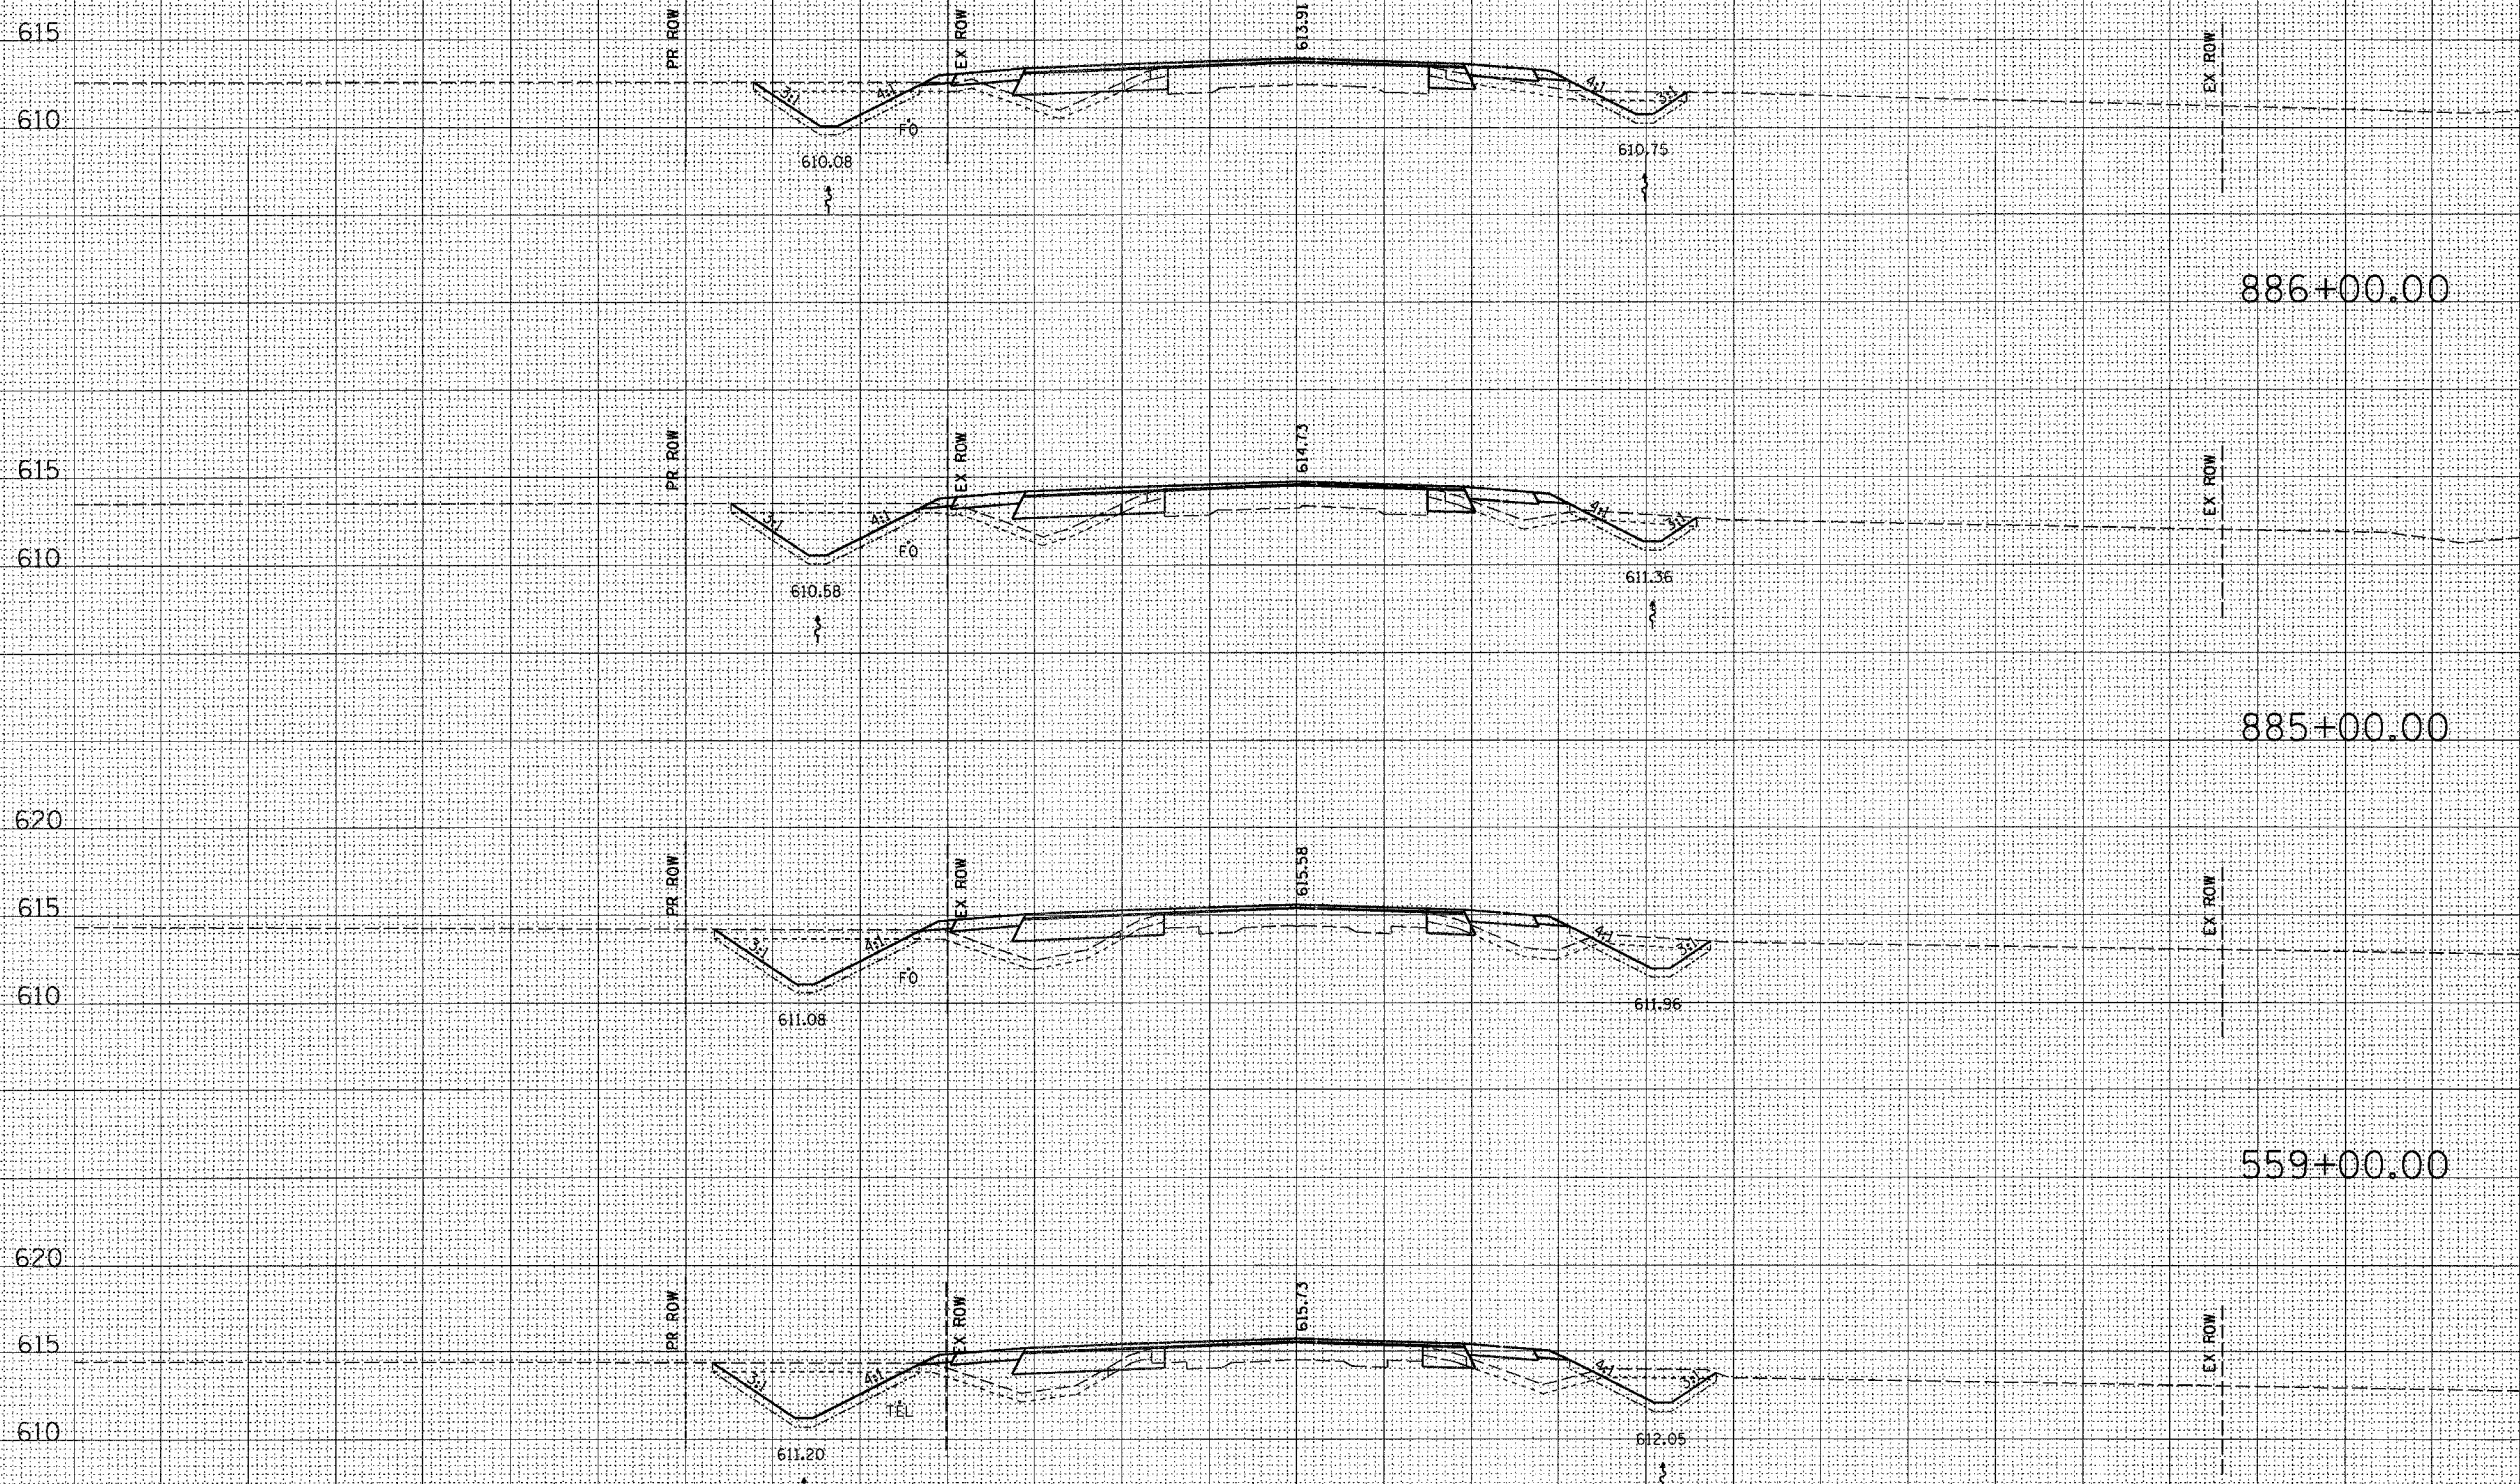

STATION	STAGE-11 (LT)	STAGE-12 (RT)
887+00.00	FILL=16 TS_EXC=21 TS_PLMT=8	FILL=9 TS_EXC=12 TS_PLMT=7
886+00.00	CUT=40 FILL=20 TS_EXC=22 TS_PLMT=11	CUT=15 FILL=13 TS_EXC=13 TS_PLMT=7
885+00.00	CUT=44 FILL=26 TS_EXC=23 TS_PLMT=12	CUT=19 FILL=18 TS_EXC=14 TS_PLMT=8
559+00.00	CUT=44 FILL=27 TS_EXC=23 TS_PLMT=12	CUT=21 FILL=17 TS_EXC=14 TS_PLMT=8

BY: \_\_\_\_\_ DATE: \_\_\_\_\_  
 SURVEYED: \_\_\_\_\_  
 PLOTTED: \_\_\_\_\_  
 CHECKED: \_\_\_\_\_  
 NO. \_\_\_\_\_

BY: \_\_\_\_\_ DATE: \_\_\_\_\_  
 SURVEYED: \_\_\_\_\_  
 PLOTTED: \_\_\_\_\_  
 CHECKED: \_\_\_\_\_  
 NO. \_\_\_\_\_

