


130 120 110 100 90 80 70 60 50 40 30 20 10 0 10 20 30 40 50 60 70 80 90 100 110 120 130

F.A.P. RTE.	SECTION	COUNTY	TOTAL SHEETS	SHEET NO.
774	*	EFFINGHAM	344	153
STA. 888+00.00	TO STA. 890+00.00			
FED. ROAD DIST. NO. 7 ILLINOIS FED. AID PROJECT				
*107WRS-1, 107BY, 107BY-1 & 107B-2				
CONTRACT NO. 94827				
STAGE II (LT)			STAGE I (RT)	

DATE \_\_\_\_\_ BY \_\_\_\_\_  
 SURVEYED \_\_\_\_\_  
 ORIGINAL SURVEY \_\_\_\_\_  
 NOTE BOOK \_\_\_\_\_  
 TEMP. PLTS \_\_\_\_\_  
 AREAS CHECKED \_\_\_\_\_  
 NO. \_\_\_\_\_

DATE \_\_\_\_\_ BY \_\_\_\_\_  
 SURVEYED \_\_\_\_\_  
 ORIGINAL SURVEY \_\_\_\_\_  
 NOTE BOOK \_\_\_\_\_  
 TEMP. PLTS \_\_\_\_\_  
 AREAS CHECKED \_\_\_\_\_  
 NO. \_\_\_\_\_

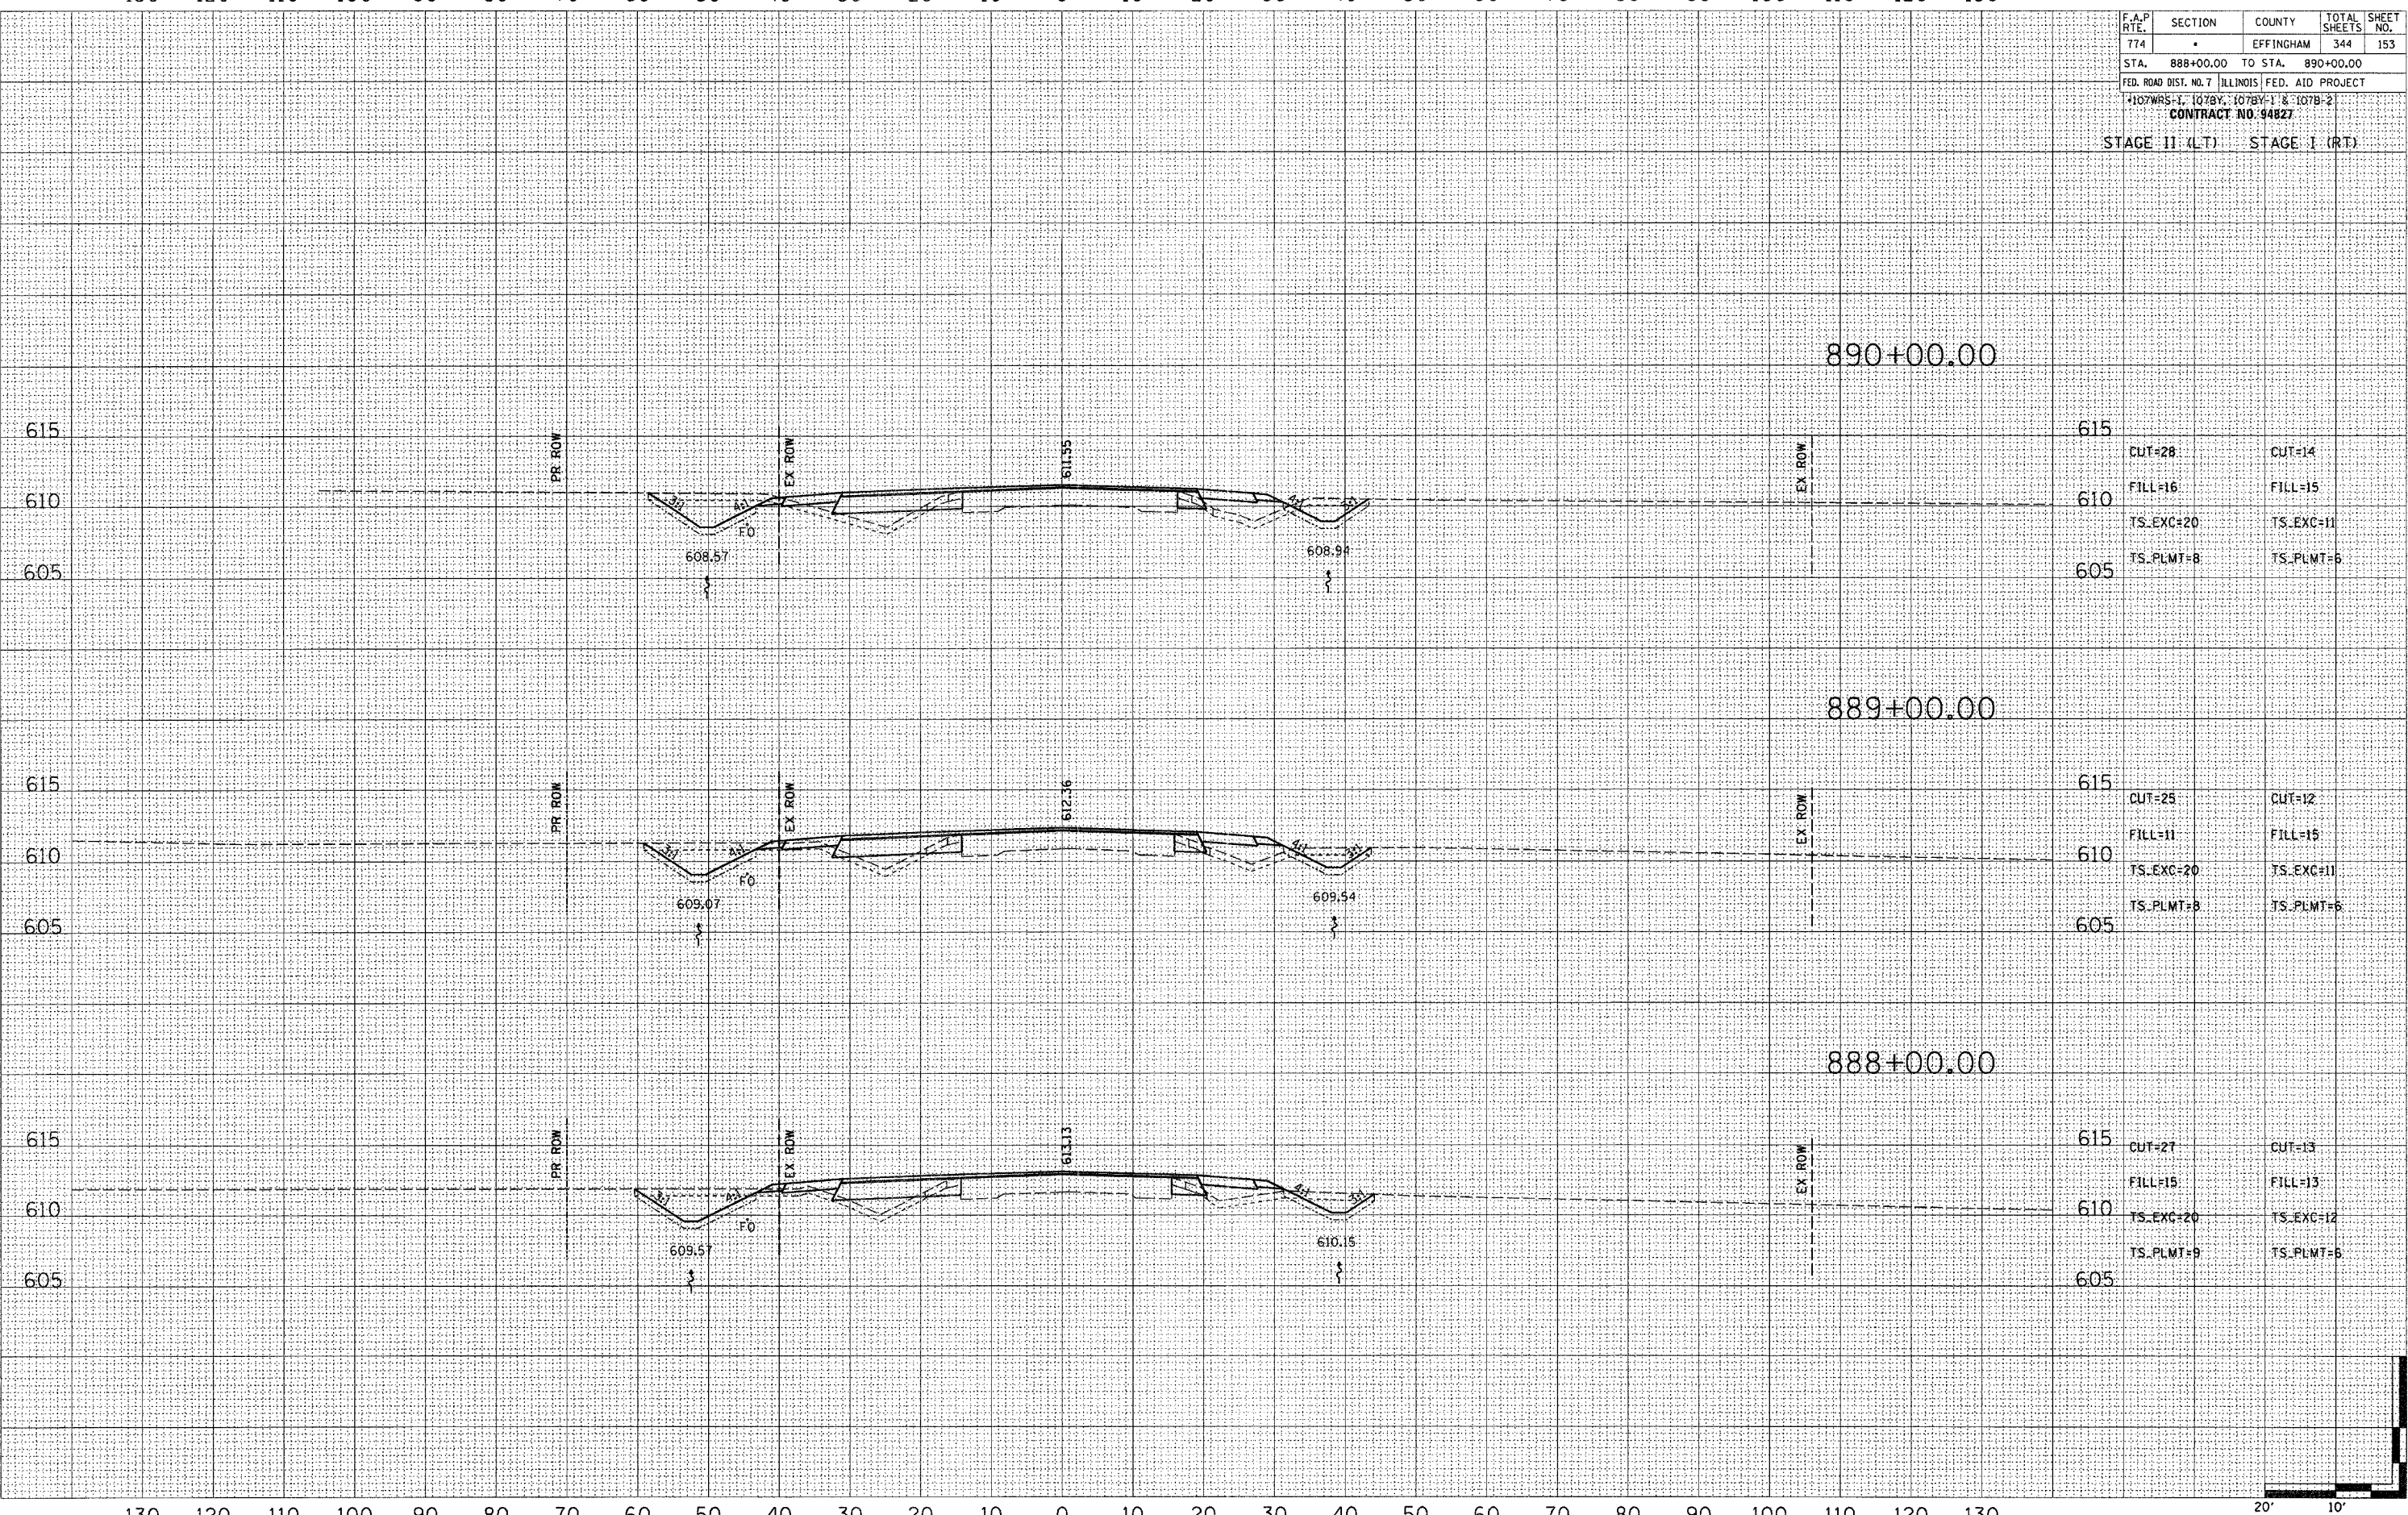

CUT=28	CUT=14
FILL=16	FILL=15
TS_EXC=20	TS_EXC=11
TS_PLMT=8	TS_PLMT=6

CUT=25	CUT=12
FILL=11	FILL=15
TS_EXC=20	TS_EXC=11
TS_PLMT=8	TS_PLMT=6

CUT=27	CUT=13
FILL=15	FILL=13
TS_EXC=20	TS_EXC=12
TS_PLMT=9	TS_PLMT=6

