


130 120 110 100 90 80 70 60 50 40 30 20 10 0 10 20 30 40 50 60 70 80 90 100 110 120 130


F.A.P. RTE.	SECTION	COUNTY	TOTAL SHEETS	SHEET NO.
774		EFFINGHAM	344	157
STA. 901+00.00 TO STA. 904+00.00		FED. ROAD DIST. NO. 7 ILLINOIS FED. AID PROJECT		
*107WRS-1, 107BY, 107BY-1 & 107B-2				
CONTRACT NO. 94827				

DATE	BY
DATE	BY
DATE	BY
DATE	BY
DATE	BY

DATE	BY
DATE	BY
DATE	BY
DATE	BY
DATE	BY

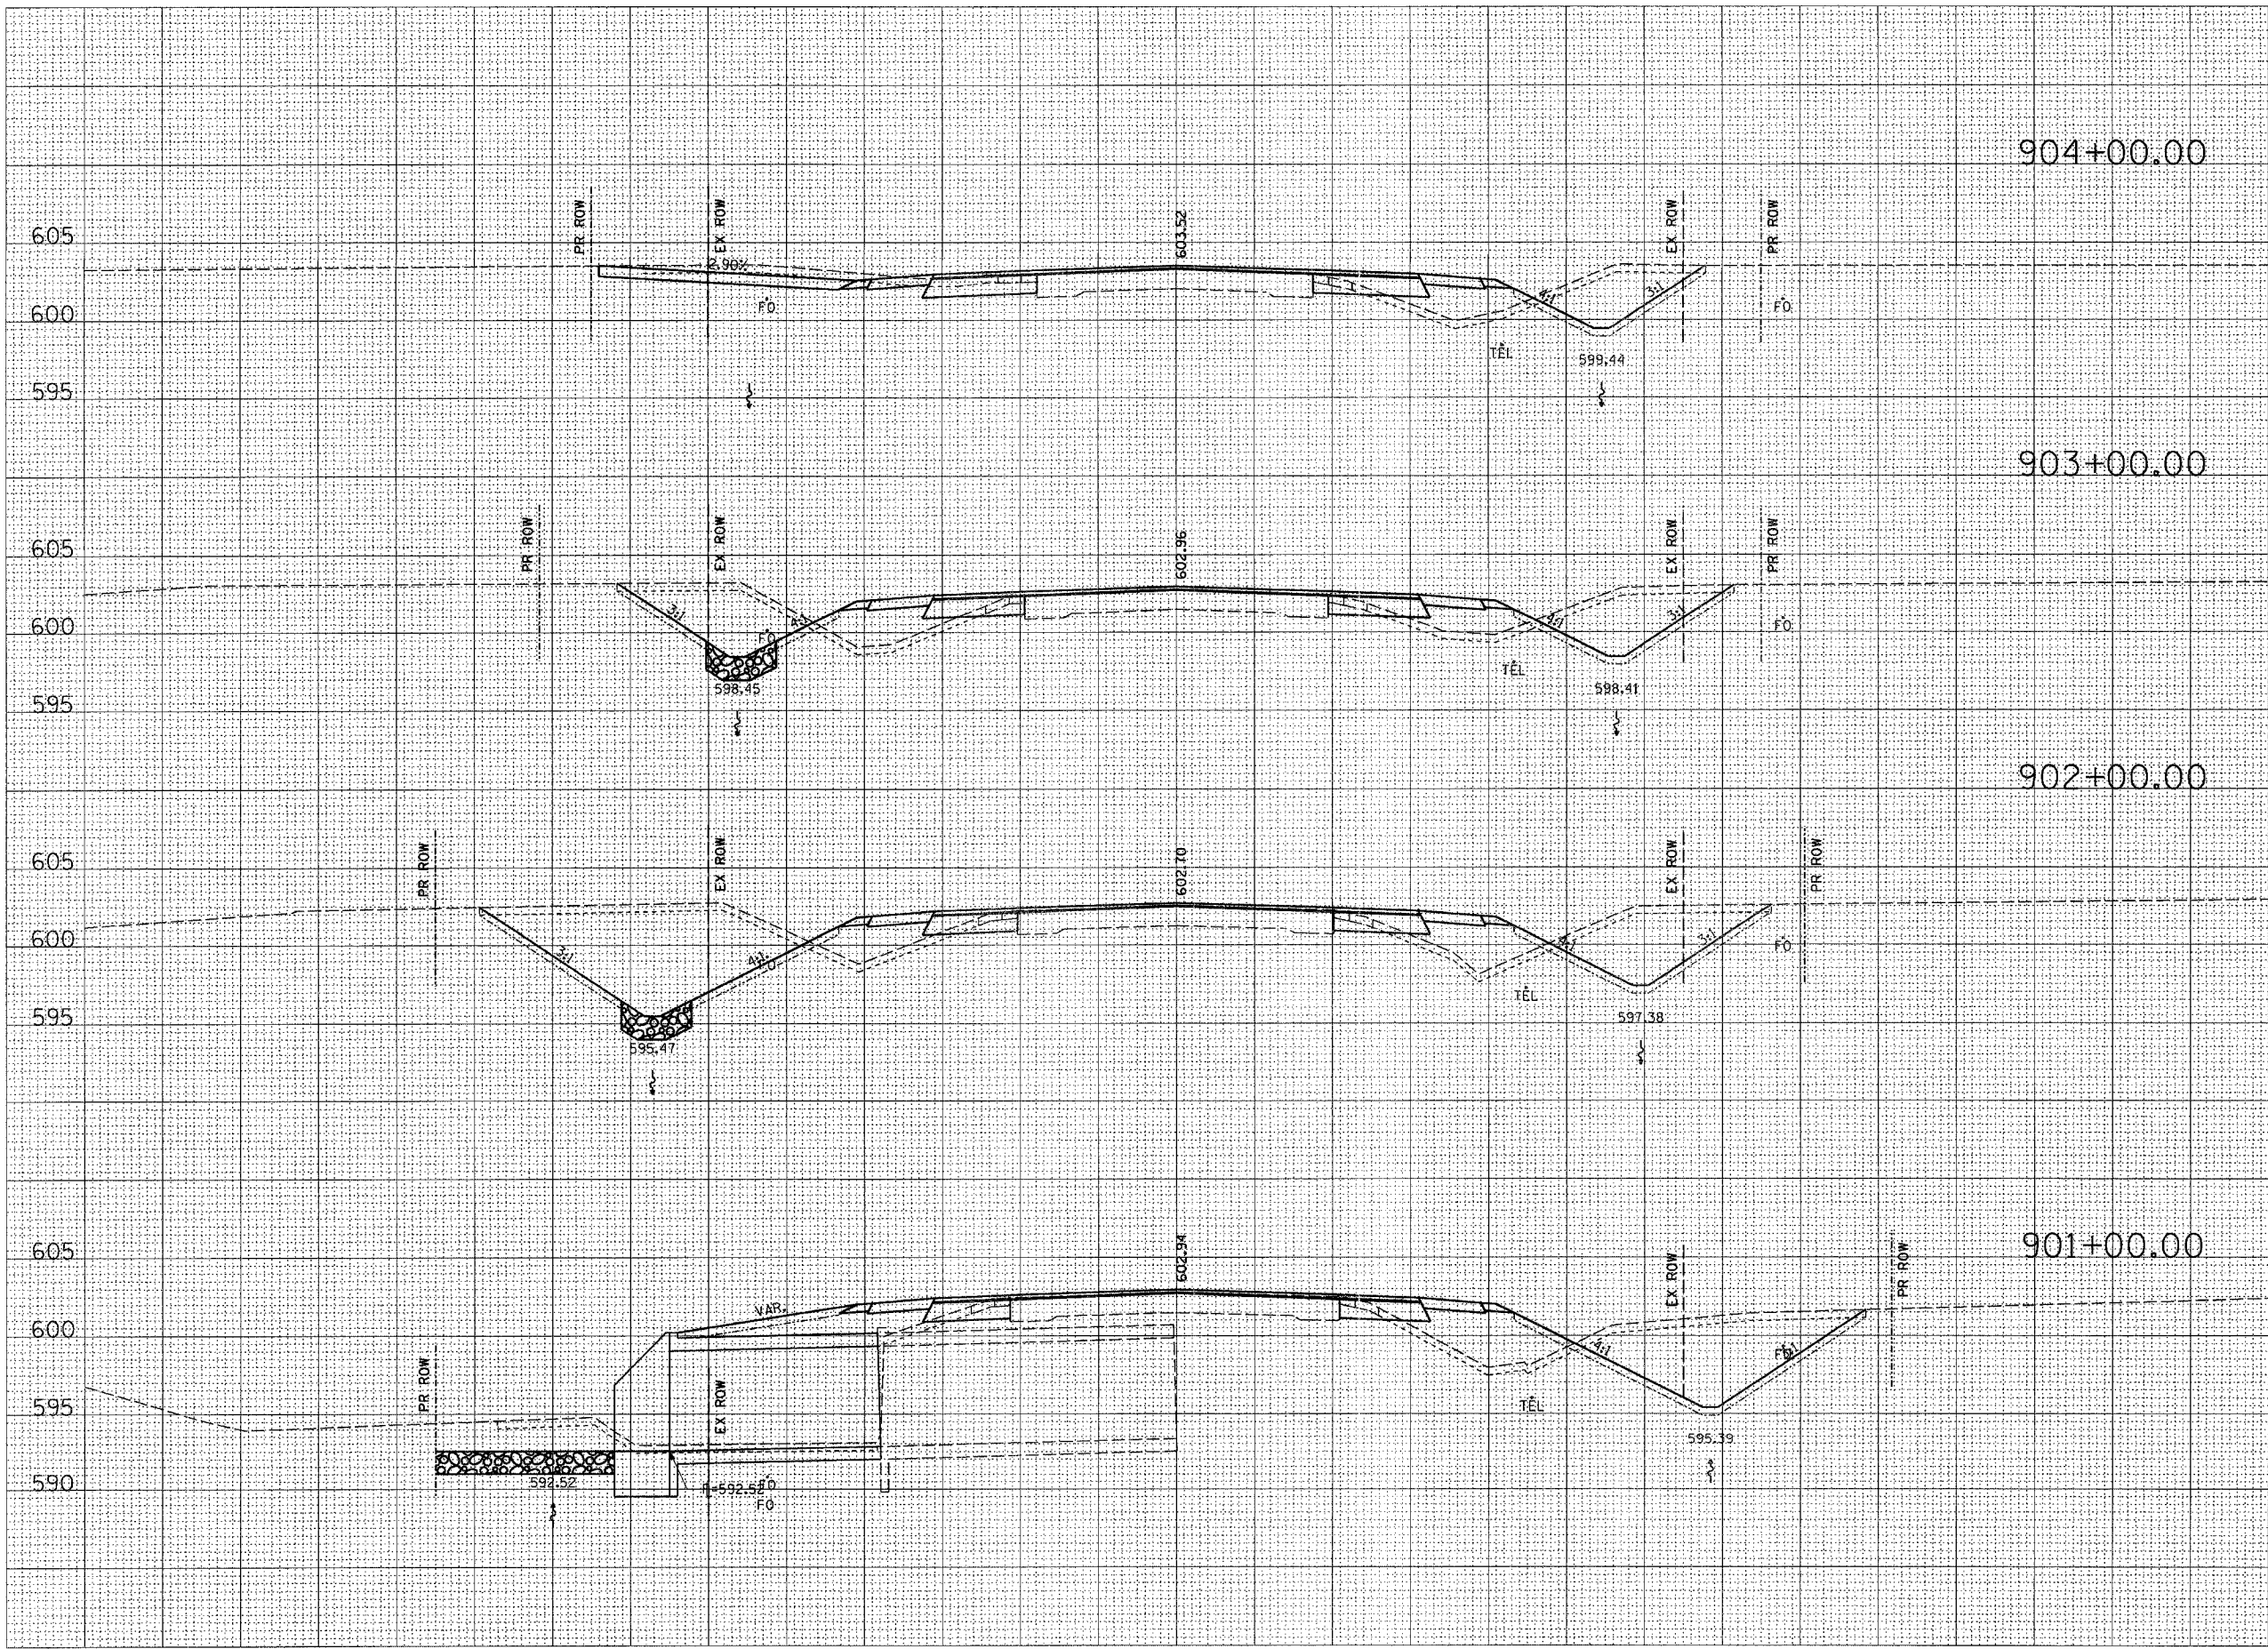

STATION	STAGE II (LT)	STAGE I (RT)
904+00.00	CUT=71 FILL=0 TS_EXC=23 TS_PLMT=0	CUT=51 FILL=53 TS_EXC=23 TS_PLMT=12
903+00.00	CUT=65 FILL=37 TS_EXC=24 TS_PLMT=10	CUT=64 FILL=27 TS_EXC=24 TS_PLMT=14
902+00.00	CUT=171 FILL=31 TS_EXC=32 TS_PLMT=19	CUT=82 FILL=38 TS_EXC=26 TS_PLMT=16
901+00.00	CUT=120 FILL=25 TS_EXC=30 TS_PLMT=11	CUT=125 FILL=55 TS_EXC=31 TS_PLMT=23

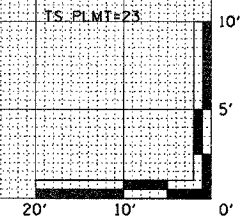

\\vacations\vacat_shirts.dgn 3/26/2004 9:08:17 AM