


130 120 110 100 90 80 70 60 50 40 30 20 10 0 10 20 30 40 50 60 70 80 90 100 110 120 130

F.A.P. RTE.	SECTION	COUNTY	TOTAL SHEETS	SHEET NO.
774		EFFINGHAM	344	160
STA. 913+00.00 TO STA. 916+00.00		FED. ROAD DIST. NO. 7 ILLINOIS FED. AID PROJECT		
CONTRACT NO. 94827				
STAGE II (LT)			STAGE I (RT)	

FINAL SURVEY DATE
 SURVEYED BY
 CHECKED BY
 NOTE BOOK NO.
 TAPLATE NO.
 AREAS CHECKED

ORIGINAL SURVEY DATE
 SURVEYED BY
 CHECKED BY
 NOTE BOOK NO.
 TAPLATE NO.
 AREAS CHECKED

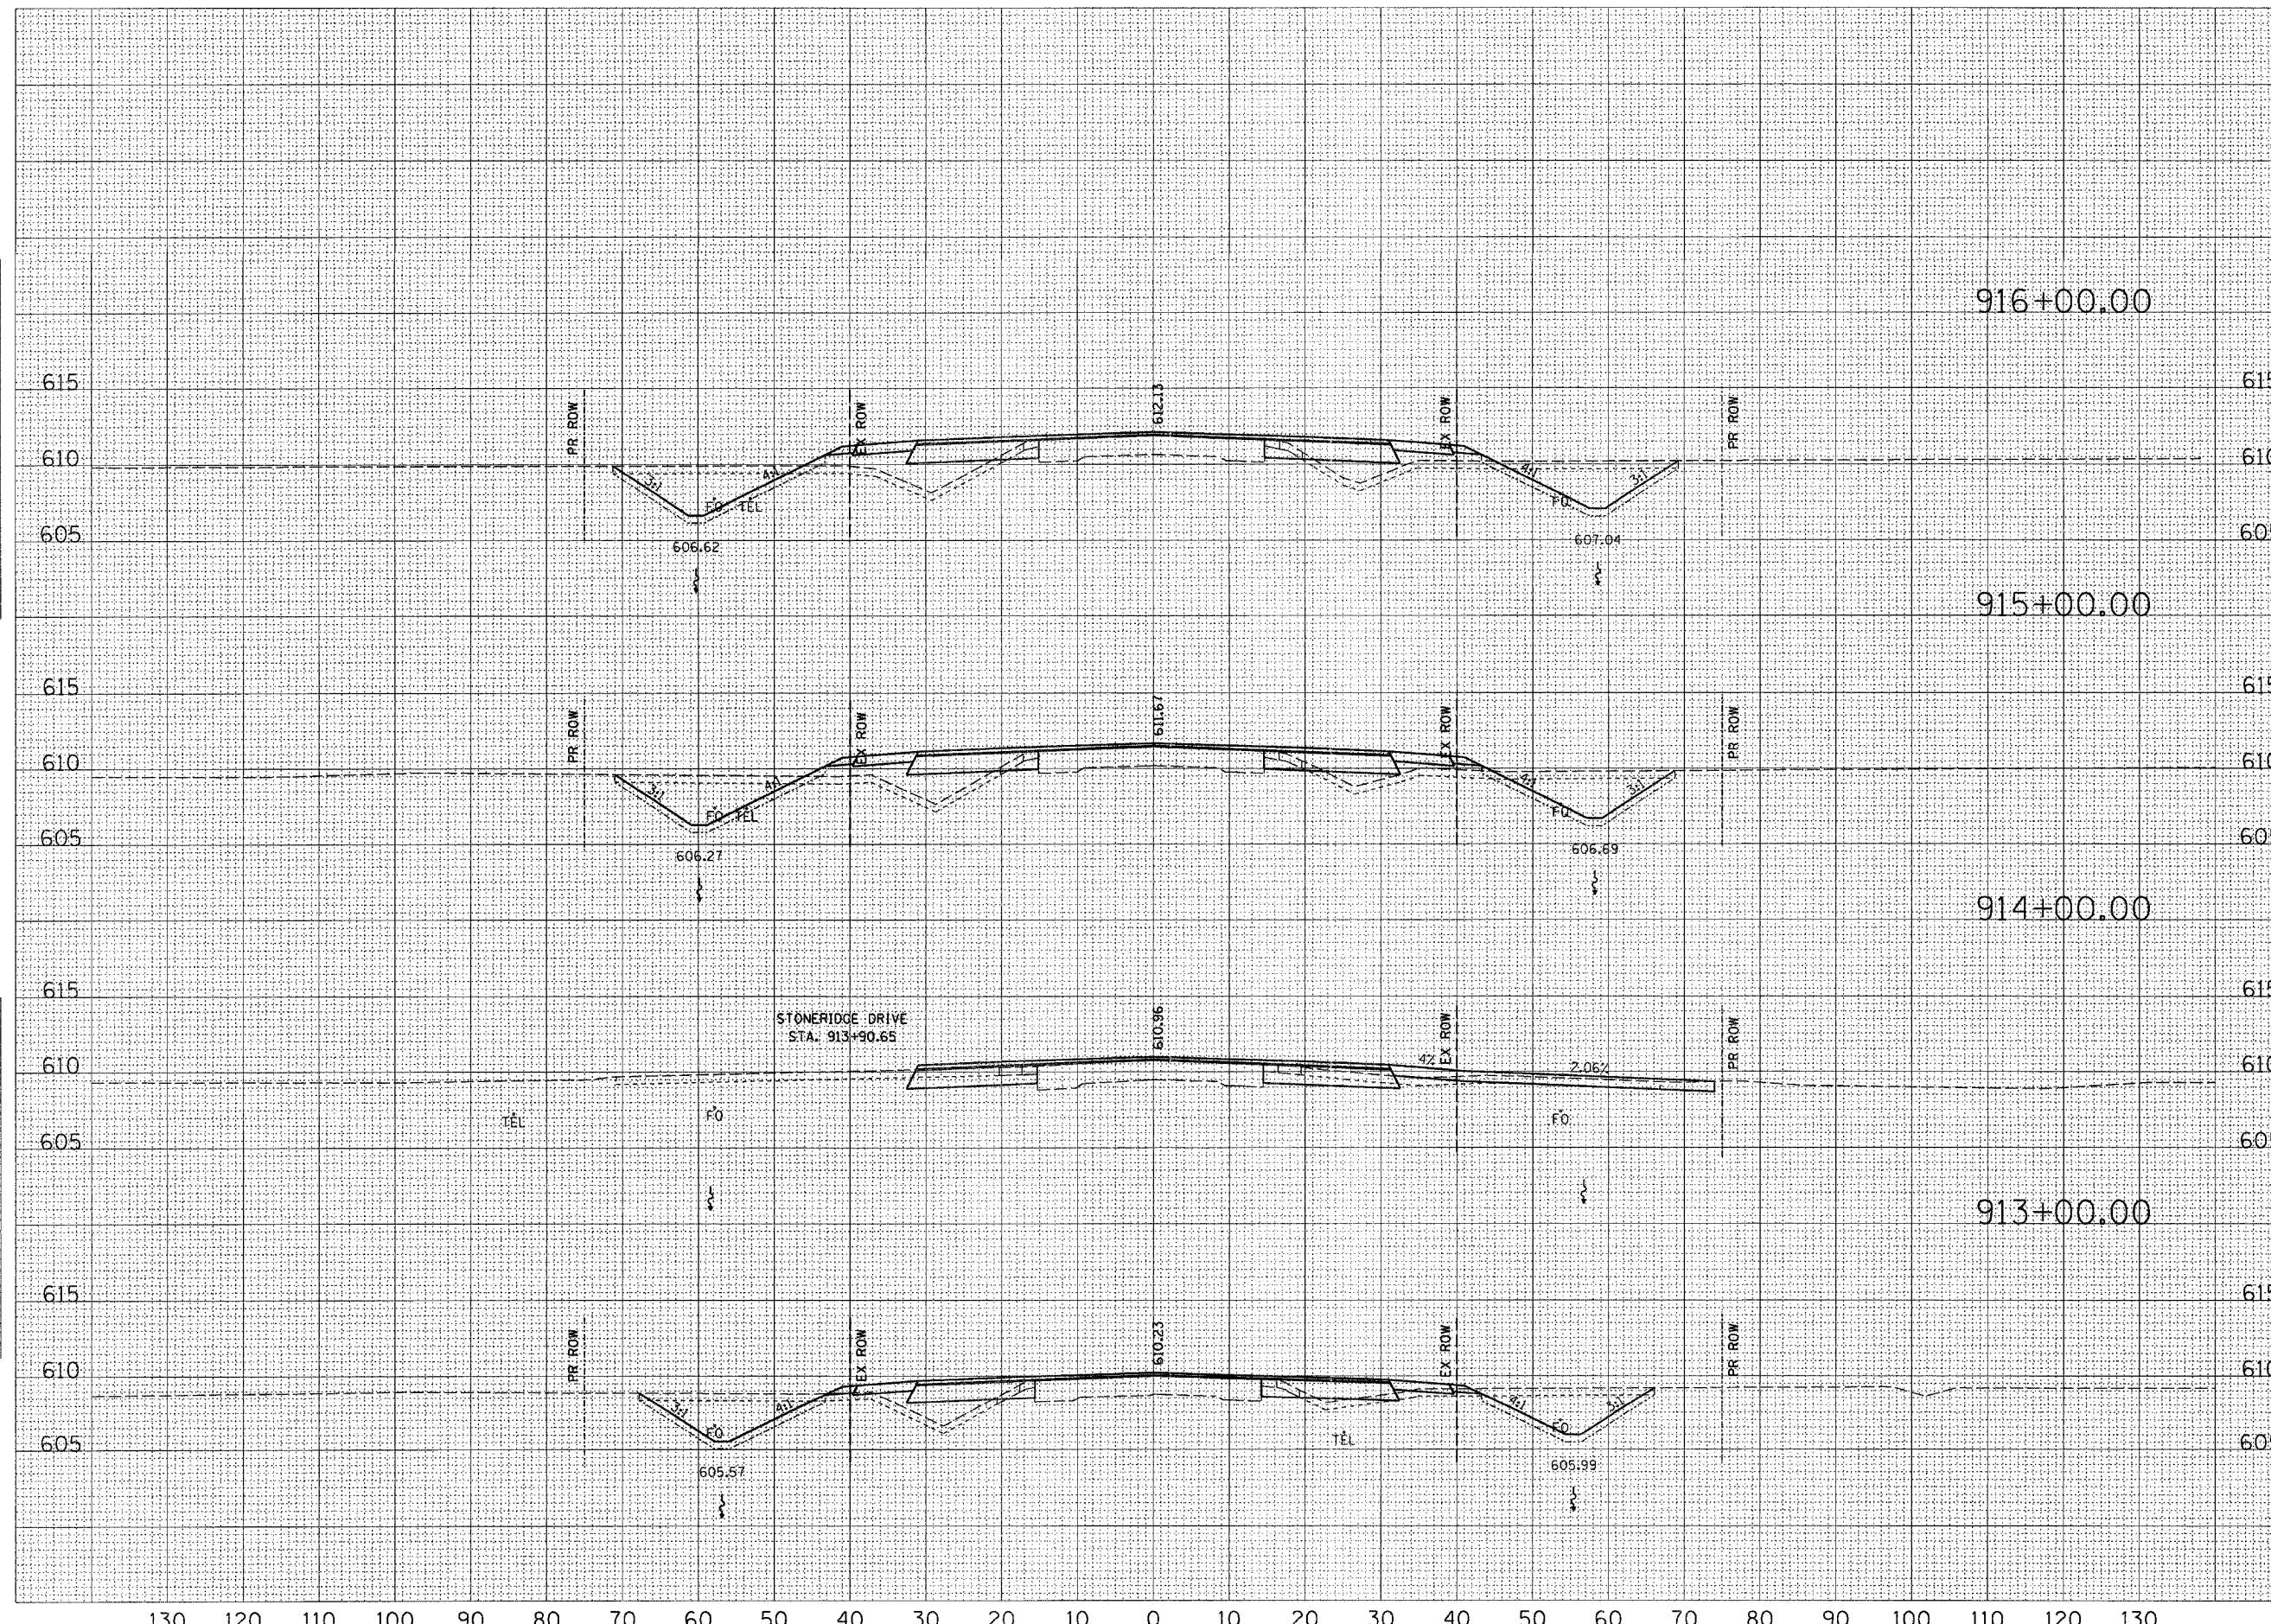

STATION	CUT	FILL	TS_EXC	TS_PLMT
916+00.00	CUT=48	FILL=38	TS_EXC=26	TS_PLMT=14
915+00.00	CUT=48	FILL=12	TS_EXC=25	TS_PLMT=14
914+00.00	CUT=61	FILL=1	TS_EXC=25	TS_PLMT=0
913+00.00	CUT=46	FILL=24	TS_EXC=24	TS_PLMT=12
916+00.00	CUT=45	FILL=28	TS_EXC=25	TS_PLMT=13
915+00.00	CUT=45	FILL=20	TS_EXC=25	TS_PLMT=13
914+00.00	CUT=46	FILL=4	TS_EXC=24	TS_PLMT=0
913+00.00	CUT=45	FILL=8	TS_EXC=23	TS_PLMT=11

