


130 120 110 100 90 80 70 60 50 40 30 20 10 0 10 20 30 40 50 60 70 80 90 100 110 120 130

F.A.P. RTE.	SECTION	COUNTY	TOTAL SHEETS	SHEET NO.
774	*	EFFINGHAM	344	161
STA. 917+00.00 TO STA. 920+00.00				
FED. ROAD DIST. NO. 7 ILLINOIS FED. AID PROJECT				
107WRS-1, 107BY, 107BY-1 & 107B-2				
CONTRACT NO. 94827				

STAGE II (LT) STAGE I (RT)


DATE	BY
DATE	BY
DATE	BY
DATE	BY

DATE	BY
DATE	BY
DATE	BY
DATE	BY

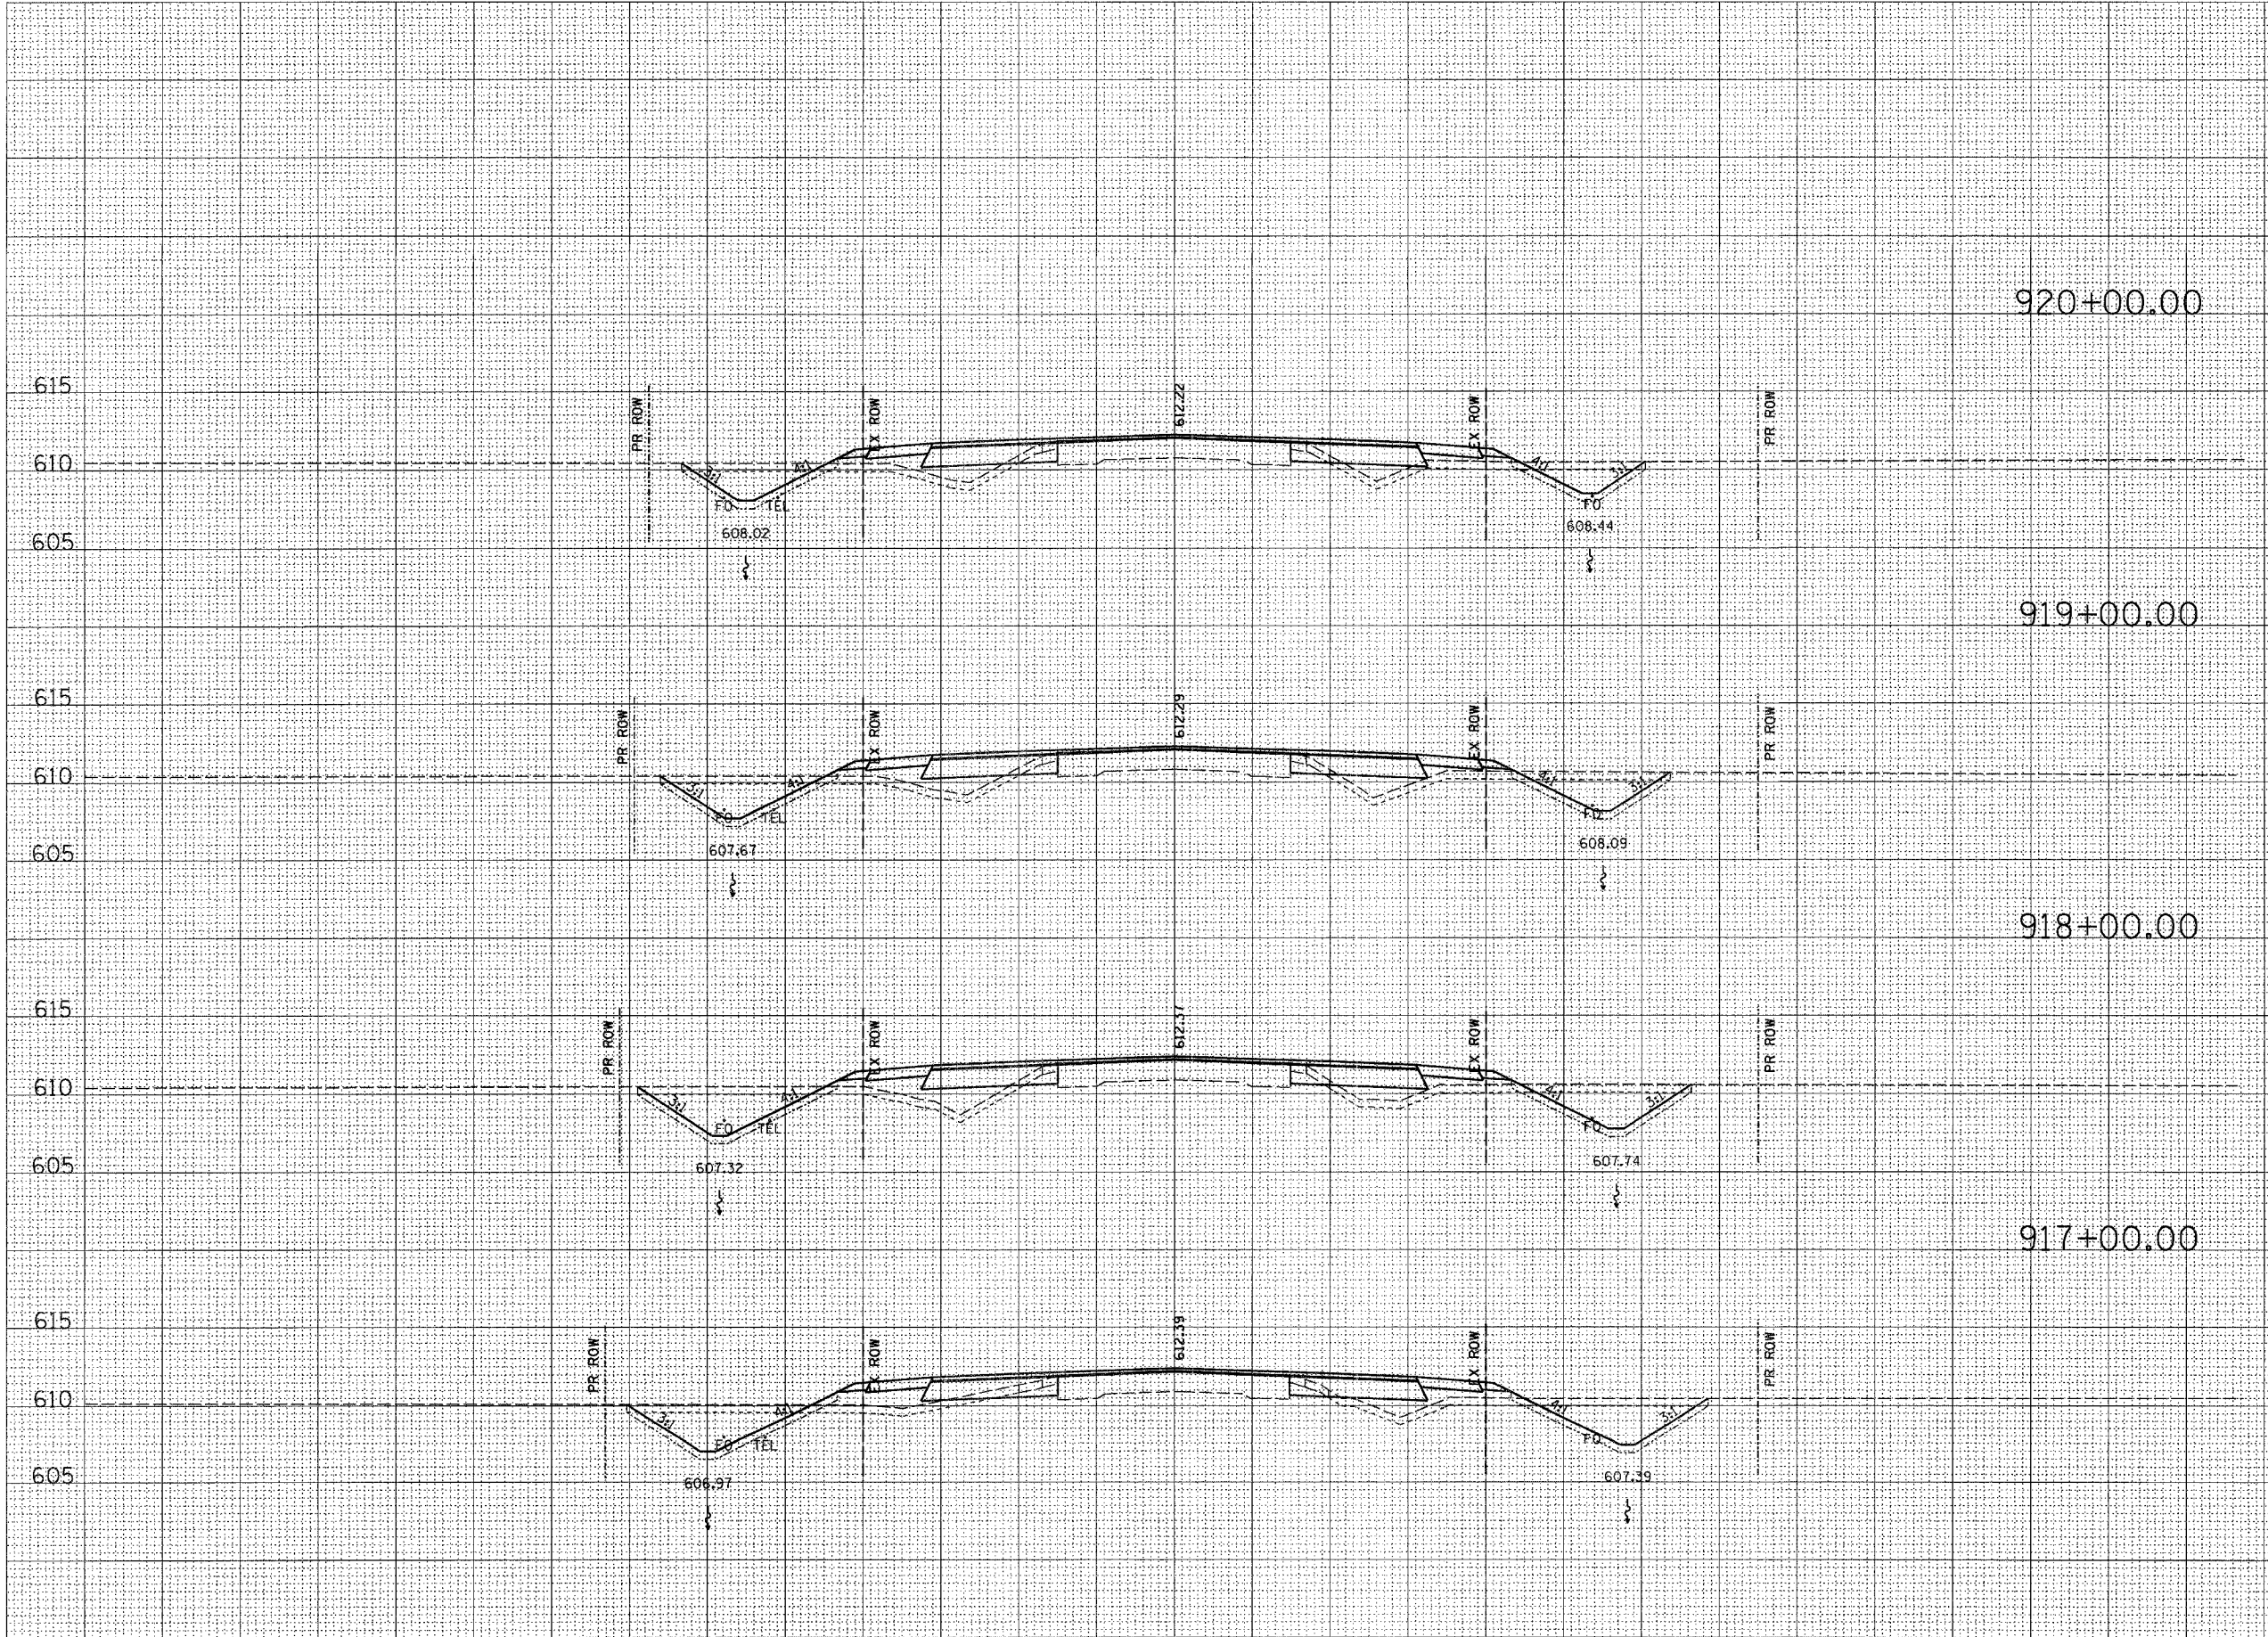

920+00.00	615	CUT=29	CUT=22
	610	FILL=11	FILL=8
	605	TS_EXC=22	TS_EXC=20
		TS_PLMT=10	TS_PLMT=9
919+00.00	615	CUT=36	CUT=31
	610	FILL=26	FILL=22
	605	TS_EXC=23	TS_EXC=22
		TS_PLMT=11	TS_PLMT=10
918+00.00	615	CUT=45	CUT=38
	610	FILL=12	FILL=24
	605	TS_EXC=24	TS_EXC=23
		TS_PLMT=13	TS_PLMT=12
917+00.00	615	CUT=45	CUT=43
	610	FILL=21	FILL=24
	605	TS_EXC=25	TS_EXC=24
		TS_PLMT=14	TS_PLMT=13

130 120 110 100 90 80 70 60 50 40 30 20 10 0 10 20 30 40 50 60 70 80 90 100 110 120 130

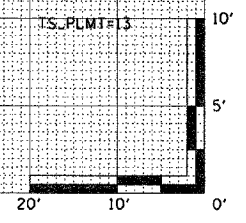

VECTORS/ISSUED: JAMES DUNN 3/27/2004 9:09:21 AM