


F.A.P. RTE.	SECTION	COUNTY	TOTAL SHEETS	SHEET NO.
774	•	EFFINGHAM	344	162
STA. 921+00.00		TO STA. 924+00.00		
FED. ROAD DIST. NO. 7 ILLINOIS FED. AID PROJECT				
*107WRS-1, 107BY, 107BY-1 & 107B-2				
CONTRACT NO. 94827				
STAGE II (LT)		STAGE I (RT)		

DATE	
BY	
FINAL SURVEY	
NOTE BOOK	
NO.	

DATE	
BY	
ORIGINAL SURVEY	
NOTE BOOK	
NO.	

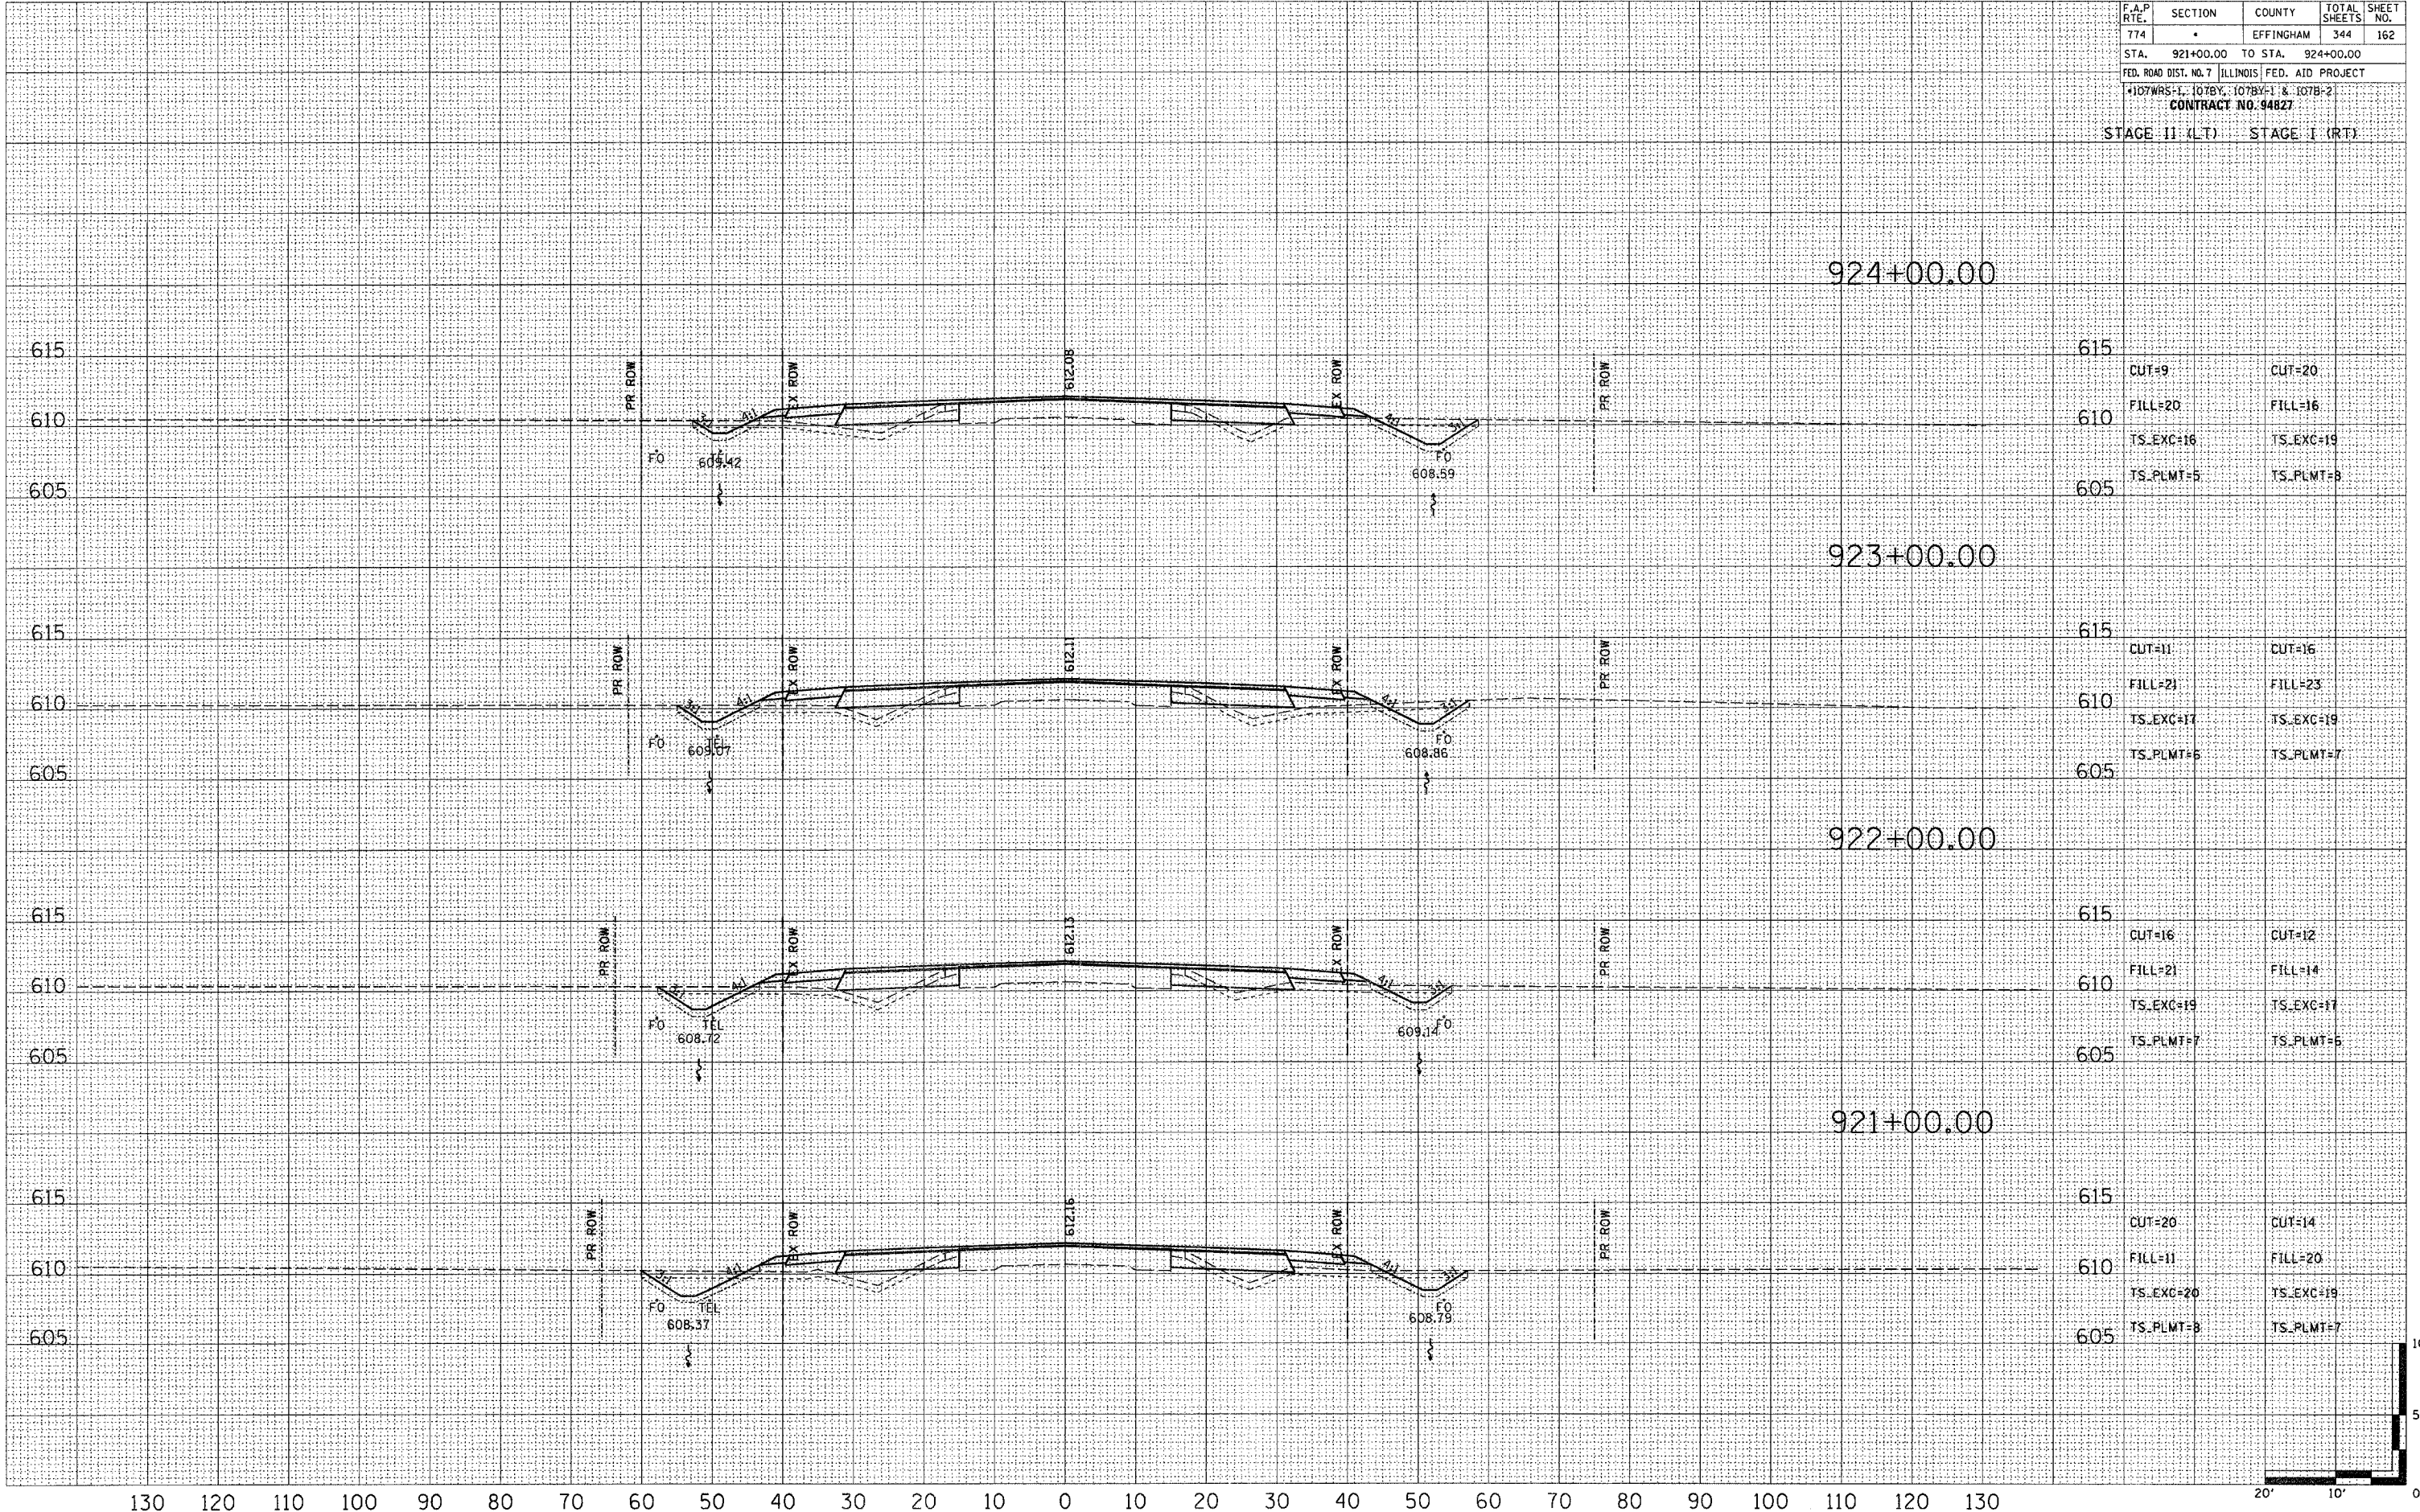

ELEVATION	CUT	FILL	TS_EXC	TS_PLMT
615	CUT-9	CUT-20		
610	FILL=20	FILL=16	TS_EXC=16	TS_EXC=19
605			TS_PLMT=5	TS_PLMT=8
615	CUT-11	CUT-16		
610	FILL=21	FILL=23	TS_EXC=17	TS_EXC=19
605			TS_PLMT=5	TS_PLMT=7
615	CUT-16	CUT-12		
610	FILL=21	FILL=14	TS_EXC=19	TS_EXC=17
605			TS_PLMT=7	TS_PLMT=5
615	CUT-20	CUT-14		
610	FILL=11	FILL=20	TS_EXC=20	TS_EXC=19
605			TS_PLMT=8	TS_PLMT=7

\\unc\stone\spc\pbase\6.dgn 3/24/2004 9:05:22 AM