


130 120 110 100 90 80 70 60 50 40 30 20 10 0 10 20 30 40 50 60 70 80 90 100 110 120 130

F.A.P. RTE.	SECTION	COUNTY	TOTAL SHEETS	SHEET NO.
774	*	EFFINGHAM	344	163
STA. 925+00.00		TO STA. 928+00.00		
FED. ROAD DIST. NO. 7 ILLINOIS FED. AID PROJECT				

\*107WRS-1, 107BY, 107BY-1 & 107B-2  
**CONTRACT NO. 94827**  
 STAGE II (LT) STAGE I (RT)

DATE \_\_\_\_\_  
 BY \_\_\_\_\_  
 SURVEYED \_\_\_\_\_  
 ORIGINAL SURVEY \_\_\_\_\_  
 NOTE BOOK \_\_\_\_\_  
 NO. \_\_\_\_\_

DATE \_\_\_\_\_  
 BY \_\_\_\_\_  
 SURVEYED \_\_\_\_\_  
 ORIGINAL SURVEY \_\_\_\_\_  
 NOTE BOOK \_\_\_\_\_  
 NO. \_\_\_\_\_

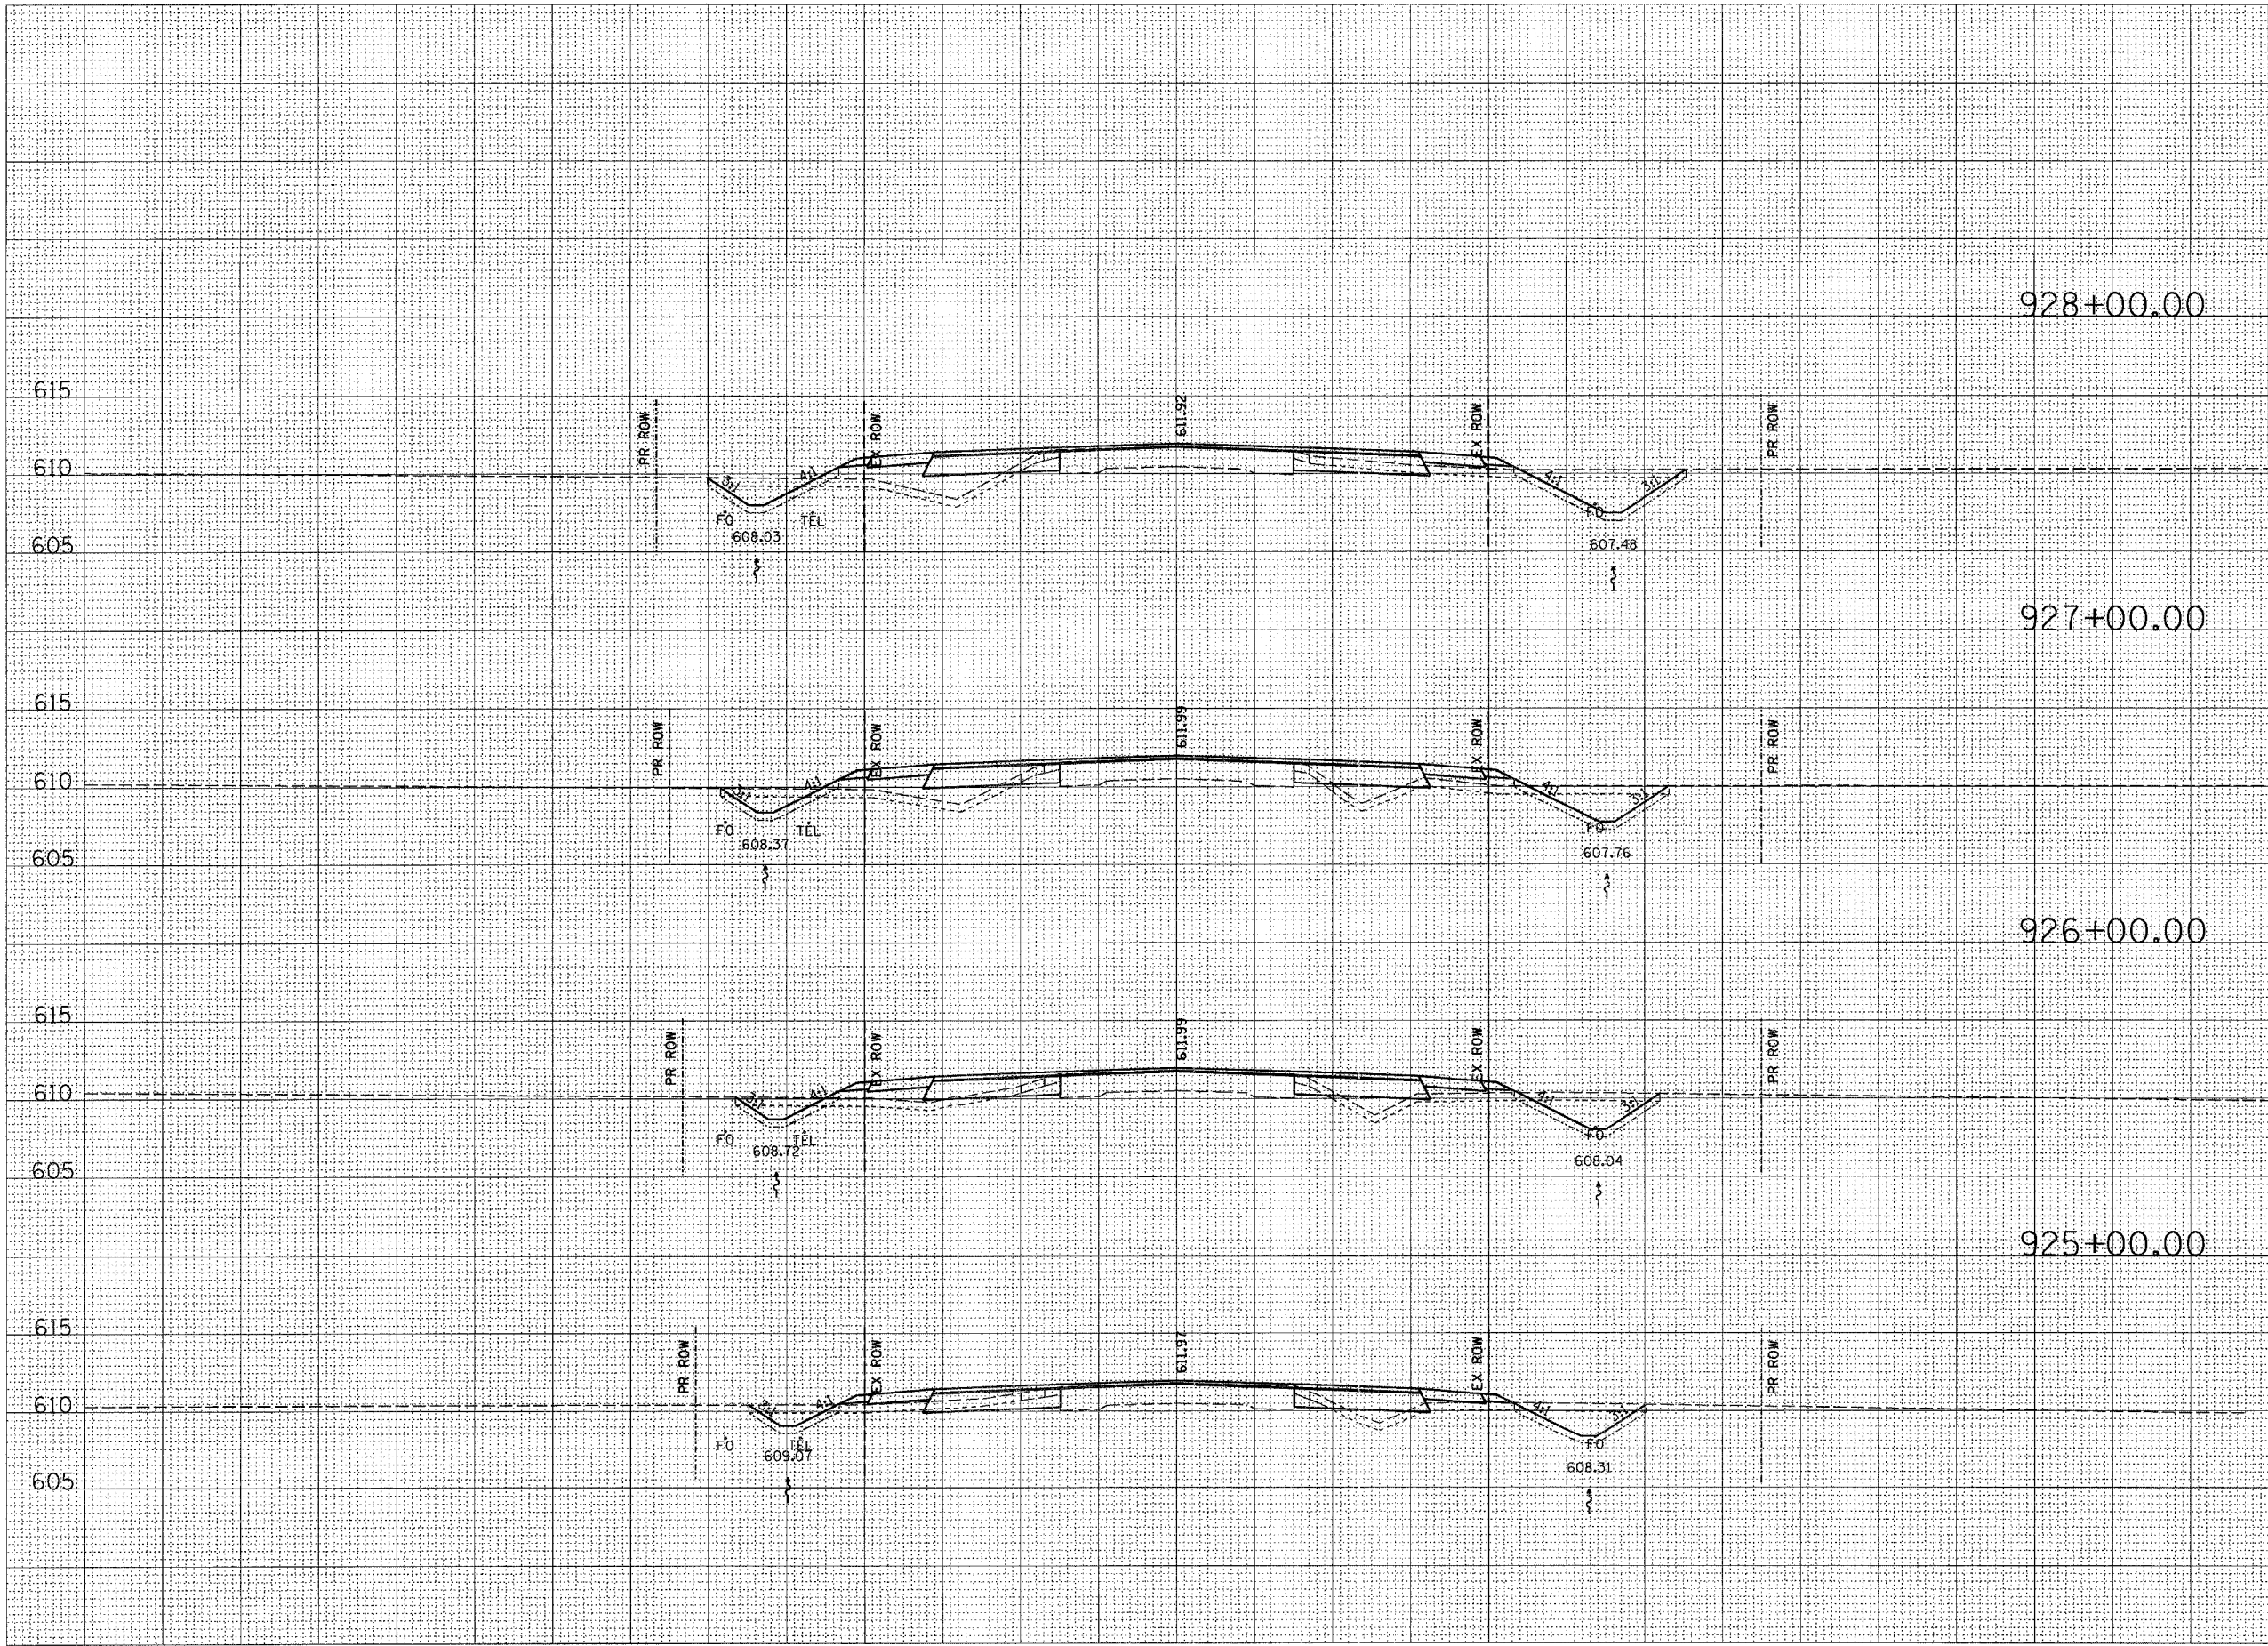

928+00.00	615	CUT=18	CUT=39
	610	FILL=34	FILL=8
	605	TS_EXC=20	TS_EXC=23
		TS_PLMT=8	TS_PLMT=11
927+00.00	615	CUT=16	CUT=26
	610	FILL=28	FILL=20
	605	TS_EXC=19	TS_EXC=22
		TS_PLMT=8	TS_PLMT=10
926+00.00	615	CUT=14	CUT=27
	610	FILL=16	FILL=19
	605	TS_EXC=18	TS_EXC=21
		TS_PLMT=7	TS_PLMT=9
925+00.00	615	CUT=18	CUT=24
	610	FILL=7	FILL=14
	605	TS_EXC=18	TS_EXC=20
		TS_PLMT=6	TS_PLMT=8

