


130 120 110 100 90 80 70 60 50 40 30 20 10 0 10 20 30 40 50 60 70 80 90 100 110 120 130


F.A.P. RTE.	SECTION	COUNTY	TOTAL SHEETS	SHEET NO.
774		EFFINGHAM	344	165
STA. 934+00.00 TO STA. 938+00.00		FED. ROAD DIST. NO. 7 ILLINOIS FED. AID PROJECT		
1107WRS-1, 107BY, 107BY-1 & 107B-2				
CONTRACT NO. 94827				

938+00.00

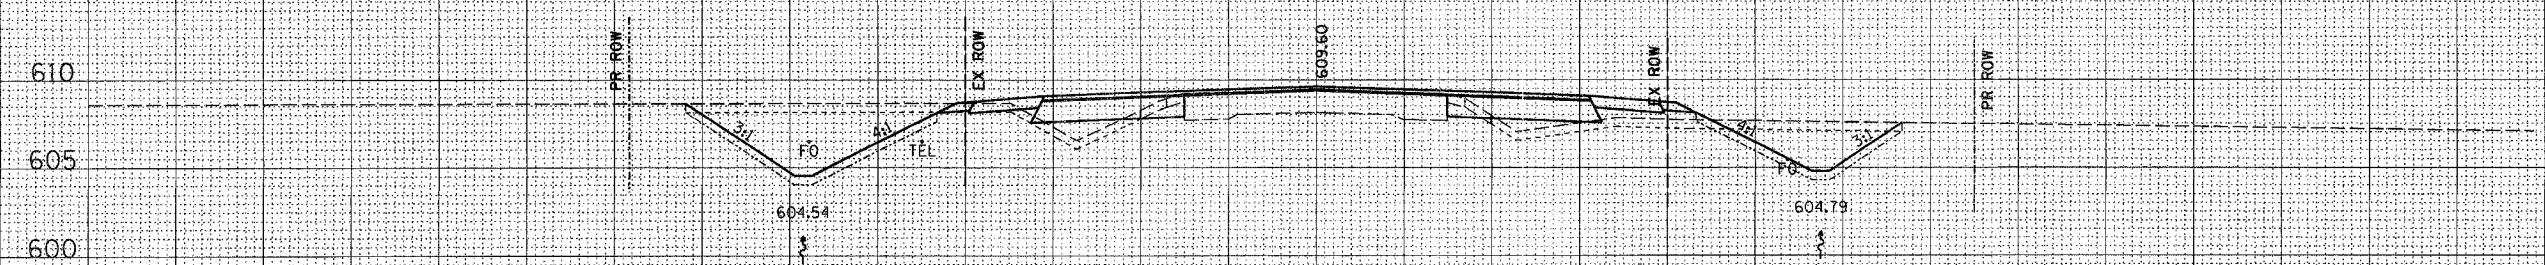


610	STAGE II (LT) CUT-71	STAGE I (RT) CUT-36
605	FILL-12	FILL-21
605	TS_EXC-26	TS_EXC-23
600	TS_PLMT-14	TS_PLMT-12

937+00.00

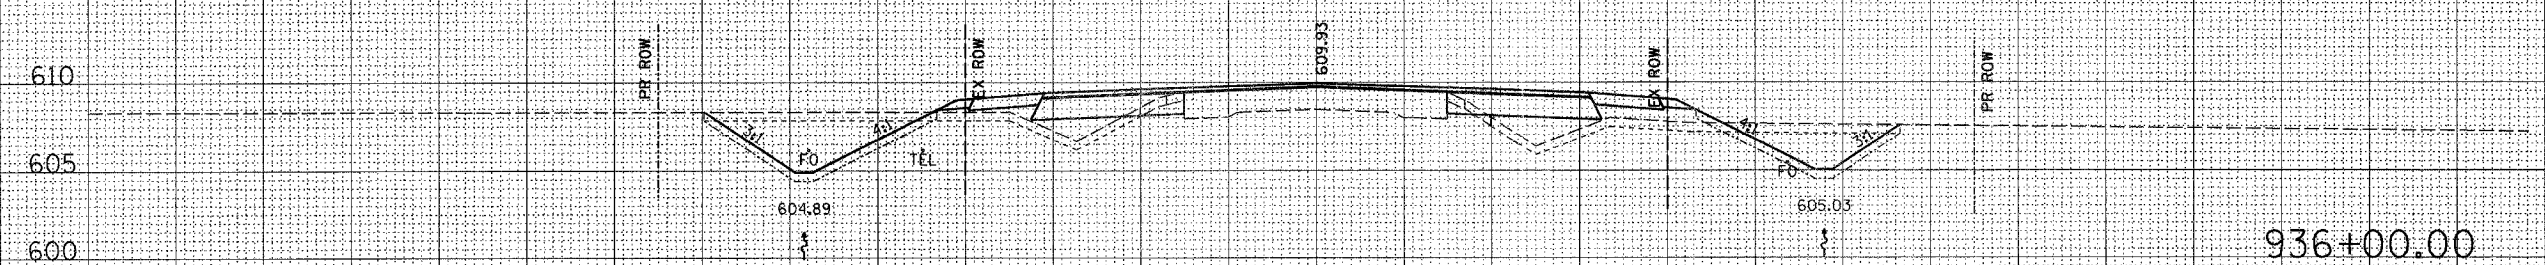


610	CUT-52	CUT-31
605	FILL-21	FILL-32
605	TS_EXC-25	TS_EXC-23
600	TS_PLMT-13	TS_PLMT-12

936+00.00

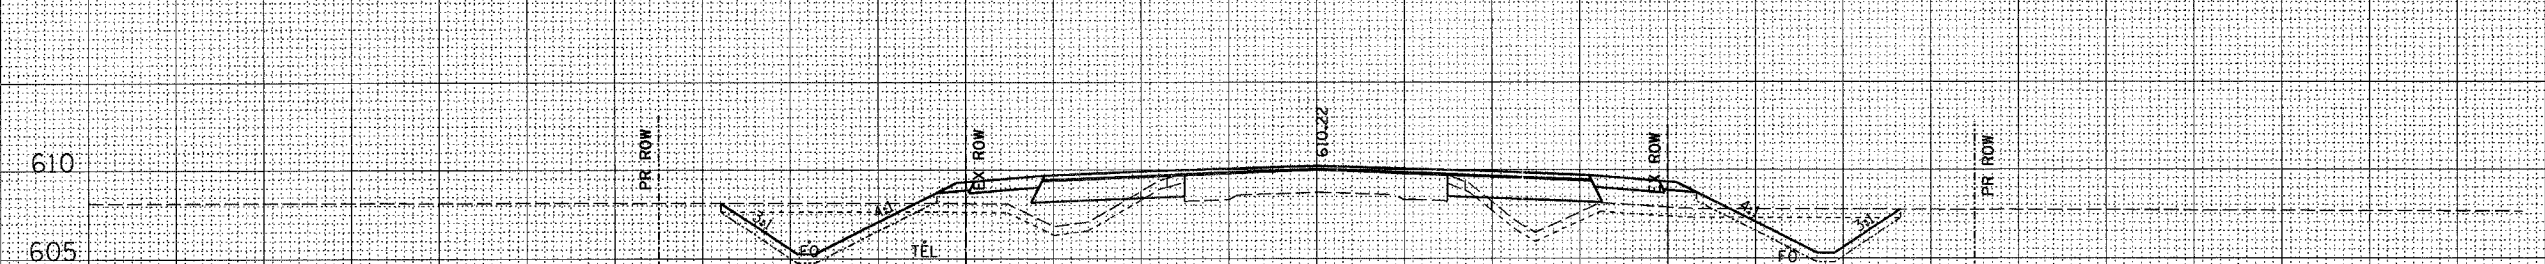


610	CUT-39	CUT-29
605	FILL-12	FILL-36
605	TS_EXC-24	TS_EXC-23
600	TS_PLMT-12	TS_PLMT-12

935+00.00

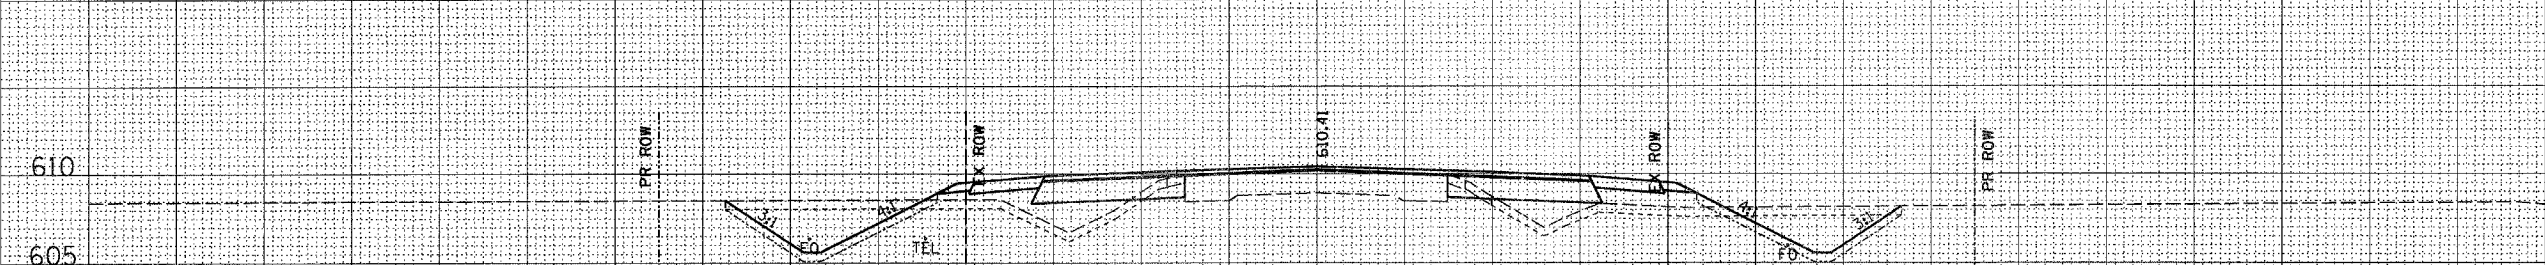


610	CUT-40	CUT-32
605	FILL-12	FILL-30
605	TS_EXC-24	TS_EXC-23
600	TS_PLMT-12	TS_PLMT-12

934+00.00

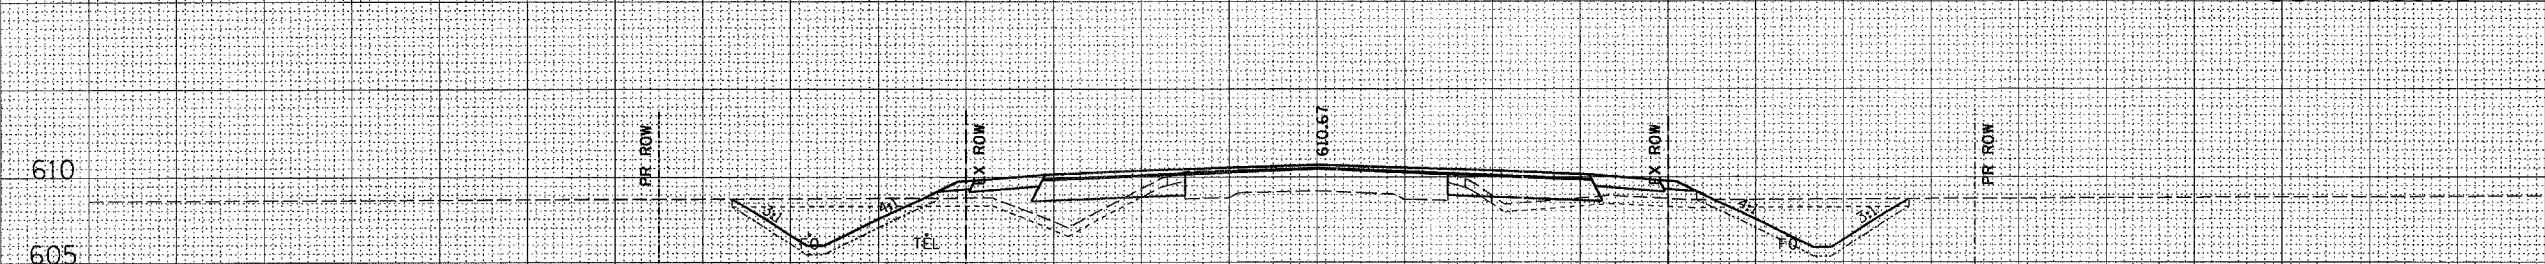

610	CUT-38	CUT-38
605	FILL-11	FILL-18
605	TS_EXC-23	TS_EXC-24
600	TS_PLMT-12	TS_PLMT-12

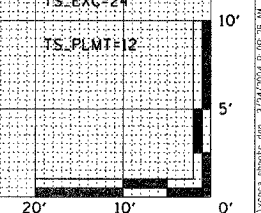

DATE: _____
 BY: _____
 SURVEYED: _____
 ORIGINAL SURVEY: _____
 NOTE BOOK: _____
 TEMPLATE: _____
 AREAS CHECKED: _____
 NO. _____

DATE: _____
 BY: _____
 SURVEYED: _____
 ORIGINAL SURVEY: _____
 NOTE BOOK: _____
 TEMPLATE: _____
 AREAS CHECKED: _____
 NO. _____