


130 120 110 100 90 80 70 60 50 40 30 20 10 0 10 20 30 40 50 60 70 80 90 100 110 120 130

F.A.P. RTE.	SECTION	COUNTY	TOTAL SHEETS	SHEET NO.
774	*	EFFINGHAM	344	166
STA. 939+00.00 TO STA. 942+00.00				
FED. ROAD DIST. NO. 7 ILLINOIS FED. AID PROJECT				
*107WRS-1, 107BY, 107BY-1 & 107B-2				
CONTRACT NO. 94827				

STAGE II (LT) STAGE I (RT)

DATE	BY
DATE	BY
DATE	BY
DATE	BY

DATE	BY
DATE	BY
DATE	BY
DATE	BY

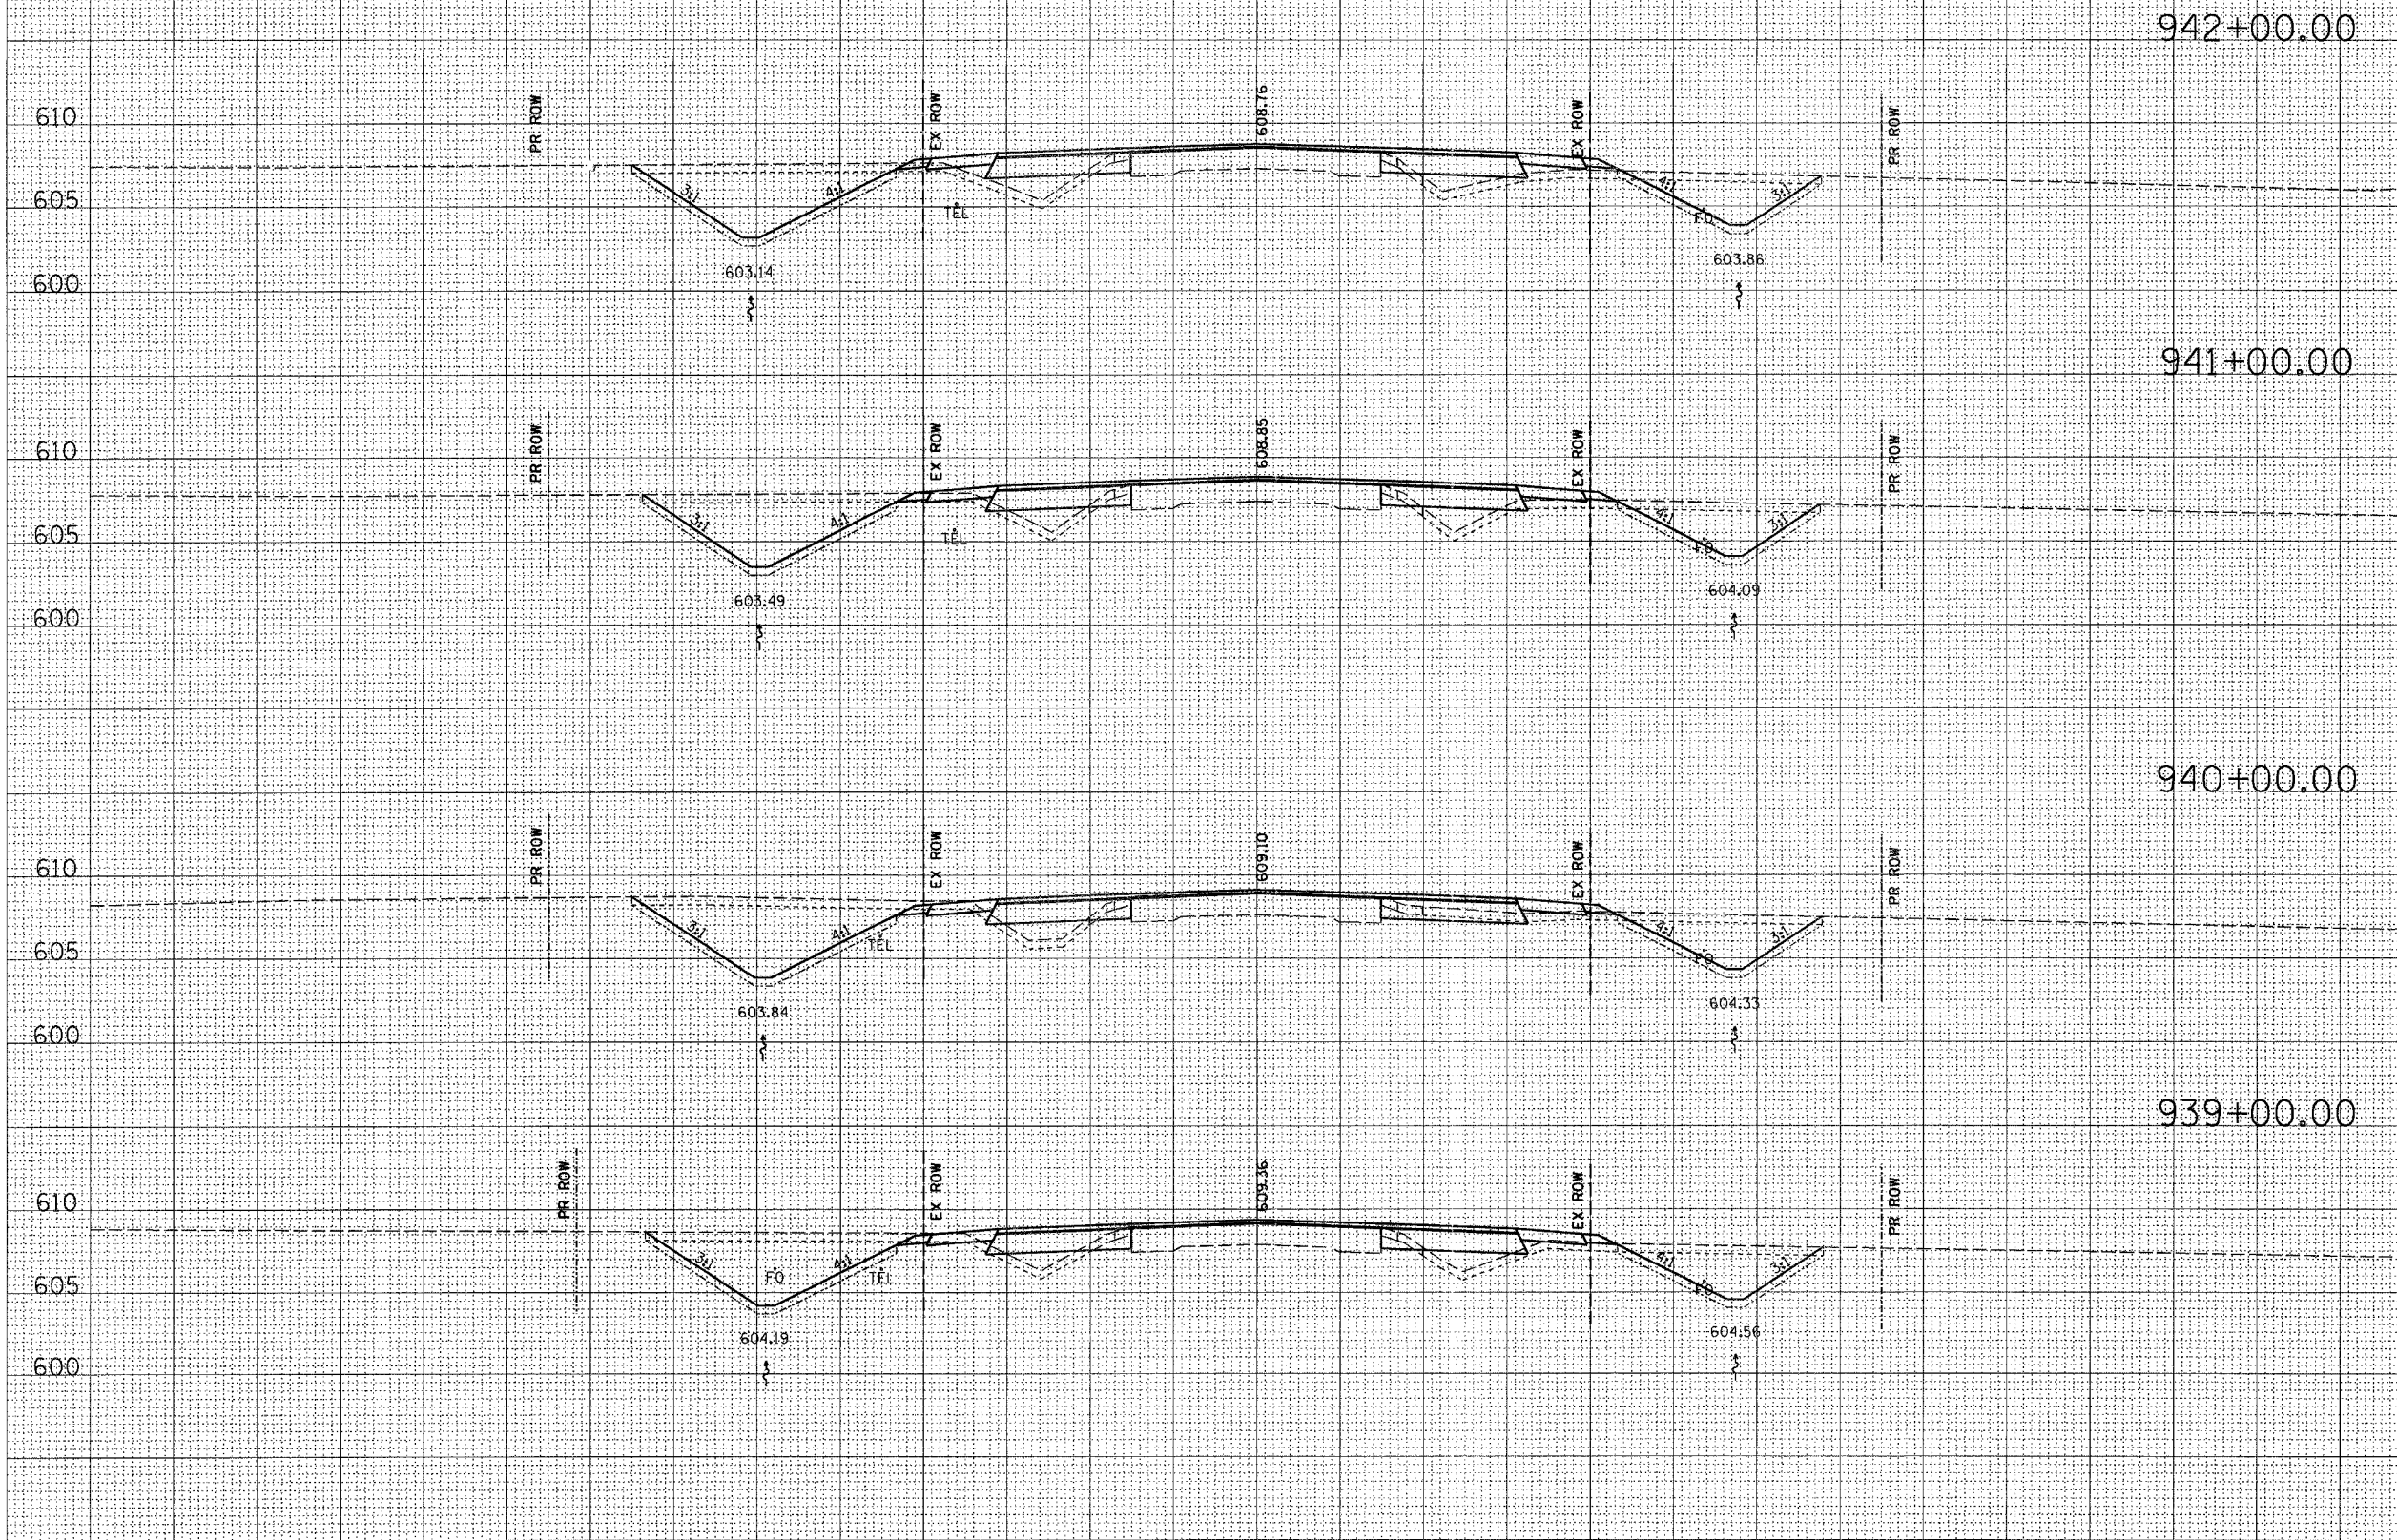

610	CUT=91	CUT=42
605	FILL=20	FILL=20
600	TS_EXC=28	TS_EXC=24
	TS_PLMT=16	TS_PLMT=12
610	CUT=77	CUT=45
605	FILL=13	FILL=18
600	TS_EXC=27	TS_EXC=24
	TS_PLMT=15	TS_PLMT=12
610	CUT=94	CUT=51
605	FILL=13	FILL=5
600	TS_EXC=27	TS_EXC=24
	TS_PLMT=16	TS_PLMT=12
610	CUT=81	CUT=47
605	FILL=11	FILL=18
600	TS_EXC=27	TS_EXC=24
	TS_PLMT=15	TS_PLMT=12

