


130 120 110 100 90 80 70 60 50 40 30 20 10 0 10 20 30 40 50 60 70 80 90 100 110 120 130

F.A.P. RTE.	SECTION	COUNTY	TOTAL SHEETS	SHEET NO.
774	.	EFFINGHAM	344	168
STA. 947+00.00 TO STA. 950+00.00		FED. ROAD DIST. NO. 7 ILLINOIS FED. AID PROJECT		
*107WRS-1, 107BY-1, 107BY-1 & 107B-2				
CONTRACT NO. 94827				

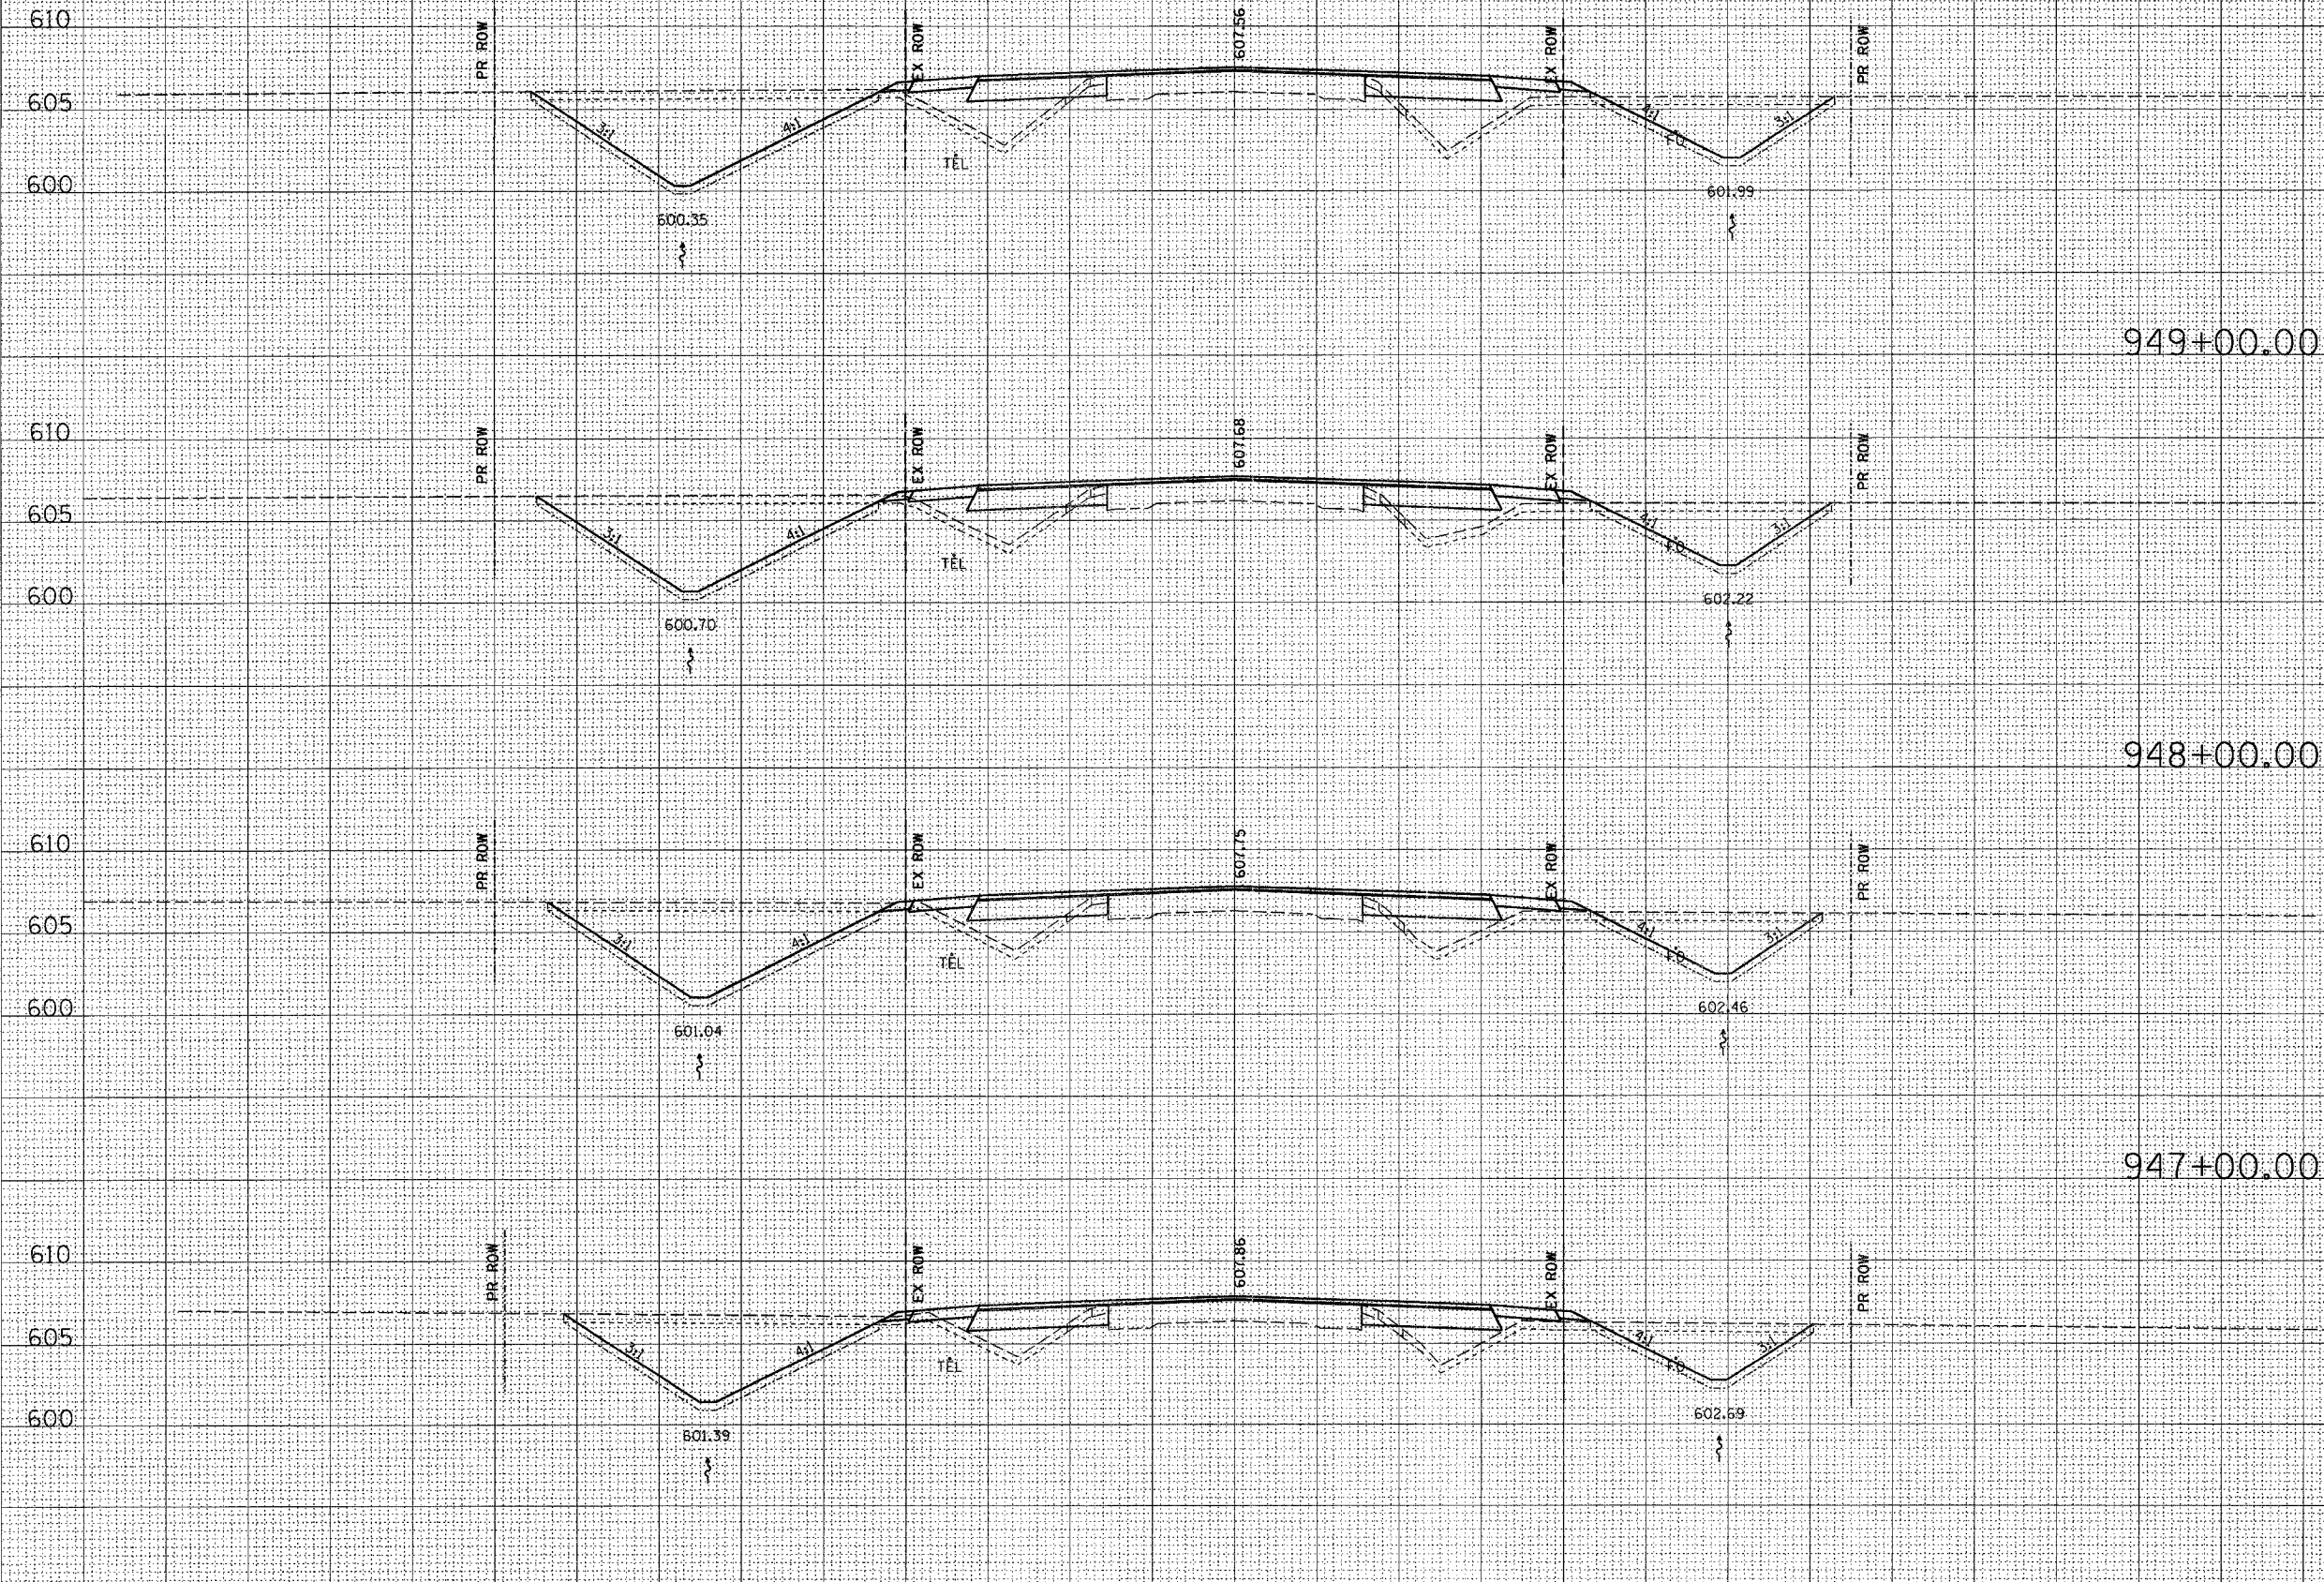

STATION	STAGE II (LT)	STAGE I (RT)
950+00.00	CUT=33 FILL=40 TS_EXC=32 TS_PLMT=21	CUT=59 FILL=42 TS_EXC=26 TS_PLMT=15
949+00.00	CUT=35 FILL=31 TS_EXC=32 TS_PLMT=21	CUT=60 FILL=31 TS_EXC=26 TS_PLMT=15
948+00.00	CUT=30 FILL=23 TS_EXC=32 TS_PLMT=20	CUT=57 FILL=28 TS_EXC=26 TS_PLMT=14
947+00.00	CUT=115 FILL=21 TS_EXC=31 TS_PLMT=19	CUT=53 FILL=28 TS_EXC=25 TS_PLMT=14

DATE _____
BY _____
SURVEYED _____
SURVEY _____
NOTE BOOK _____
AREAS CHECKED _____

DATE _____
BY _____
ORIGINAL SURVEY _____
SURVEY _____
NOTE BOOK _____
AREAS CHECKED _____

