


130 120 110 100 90 80 70 60 50 40 30 20 10 0 10 20 30 40 50 60 70 80 90 100 110 120 130

F.A.P. RTE.	SECTION	COUNTY	TOTAL SHEETS	SHEET NO.
774	.	EFFINGHAM	344	175
STA. 977+00.00 TO STA. 980+00.00		FED. ROAD DIST. NO. 7 ILLINOIS FED. AID PROJECT		
*107WRS-1, 107BY, 107BY-1 & 107B-2				
CONTRACT NO. 94827				
STAGE II (LT)			STAGE I (RT)	

DATE	BY
DATE	BY
DATE	BY
DATE	BY
DATE	BY

DATE	BY
DATE	BY
DATE	BY
DATE	BY
DATE	BY

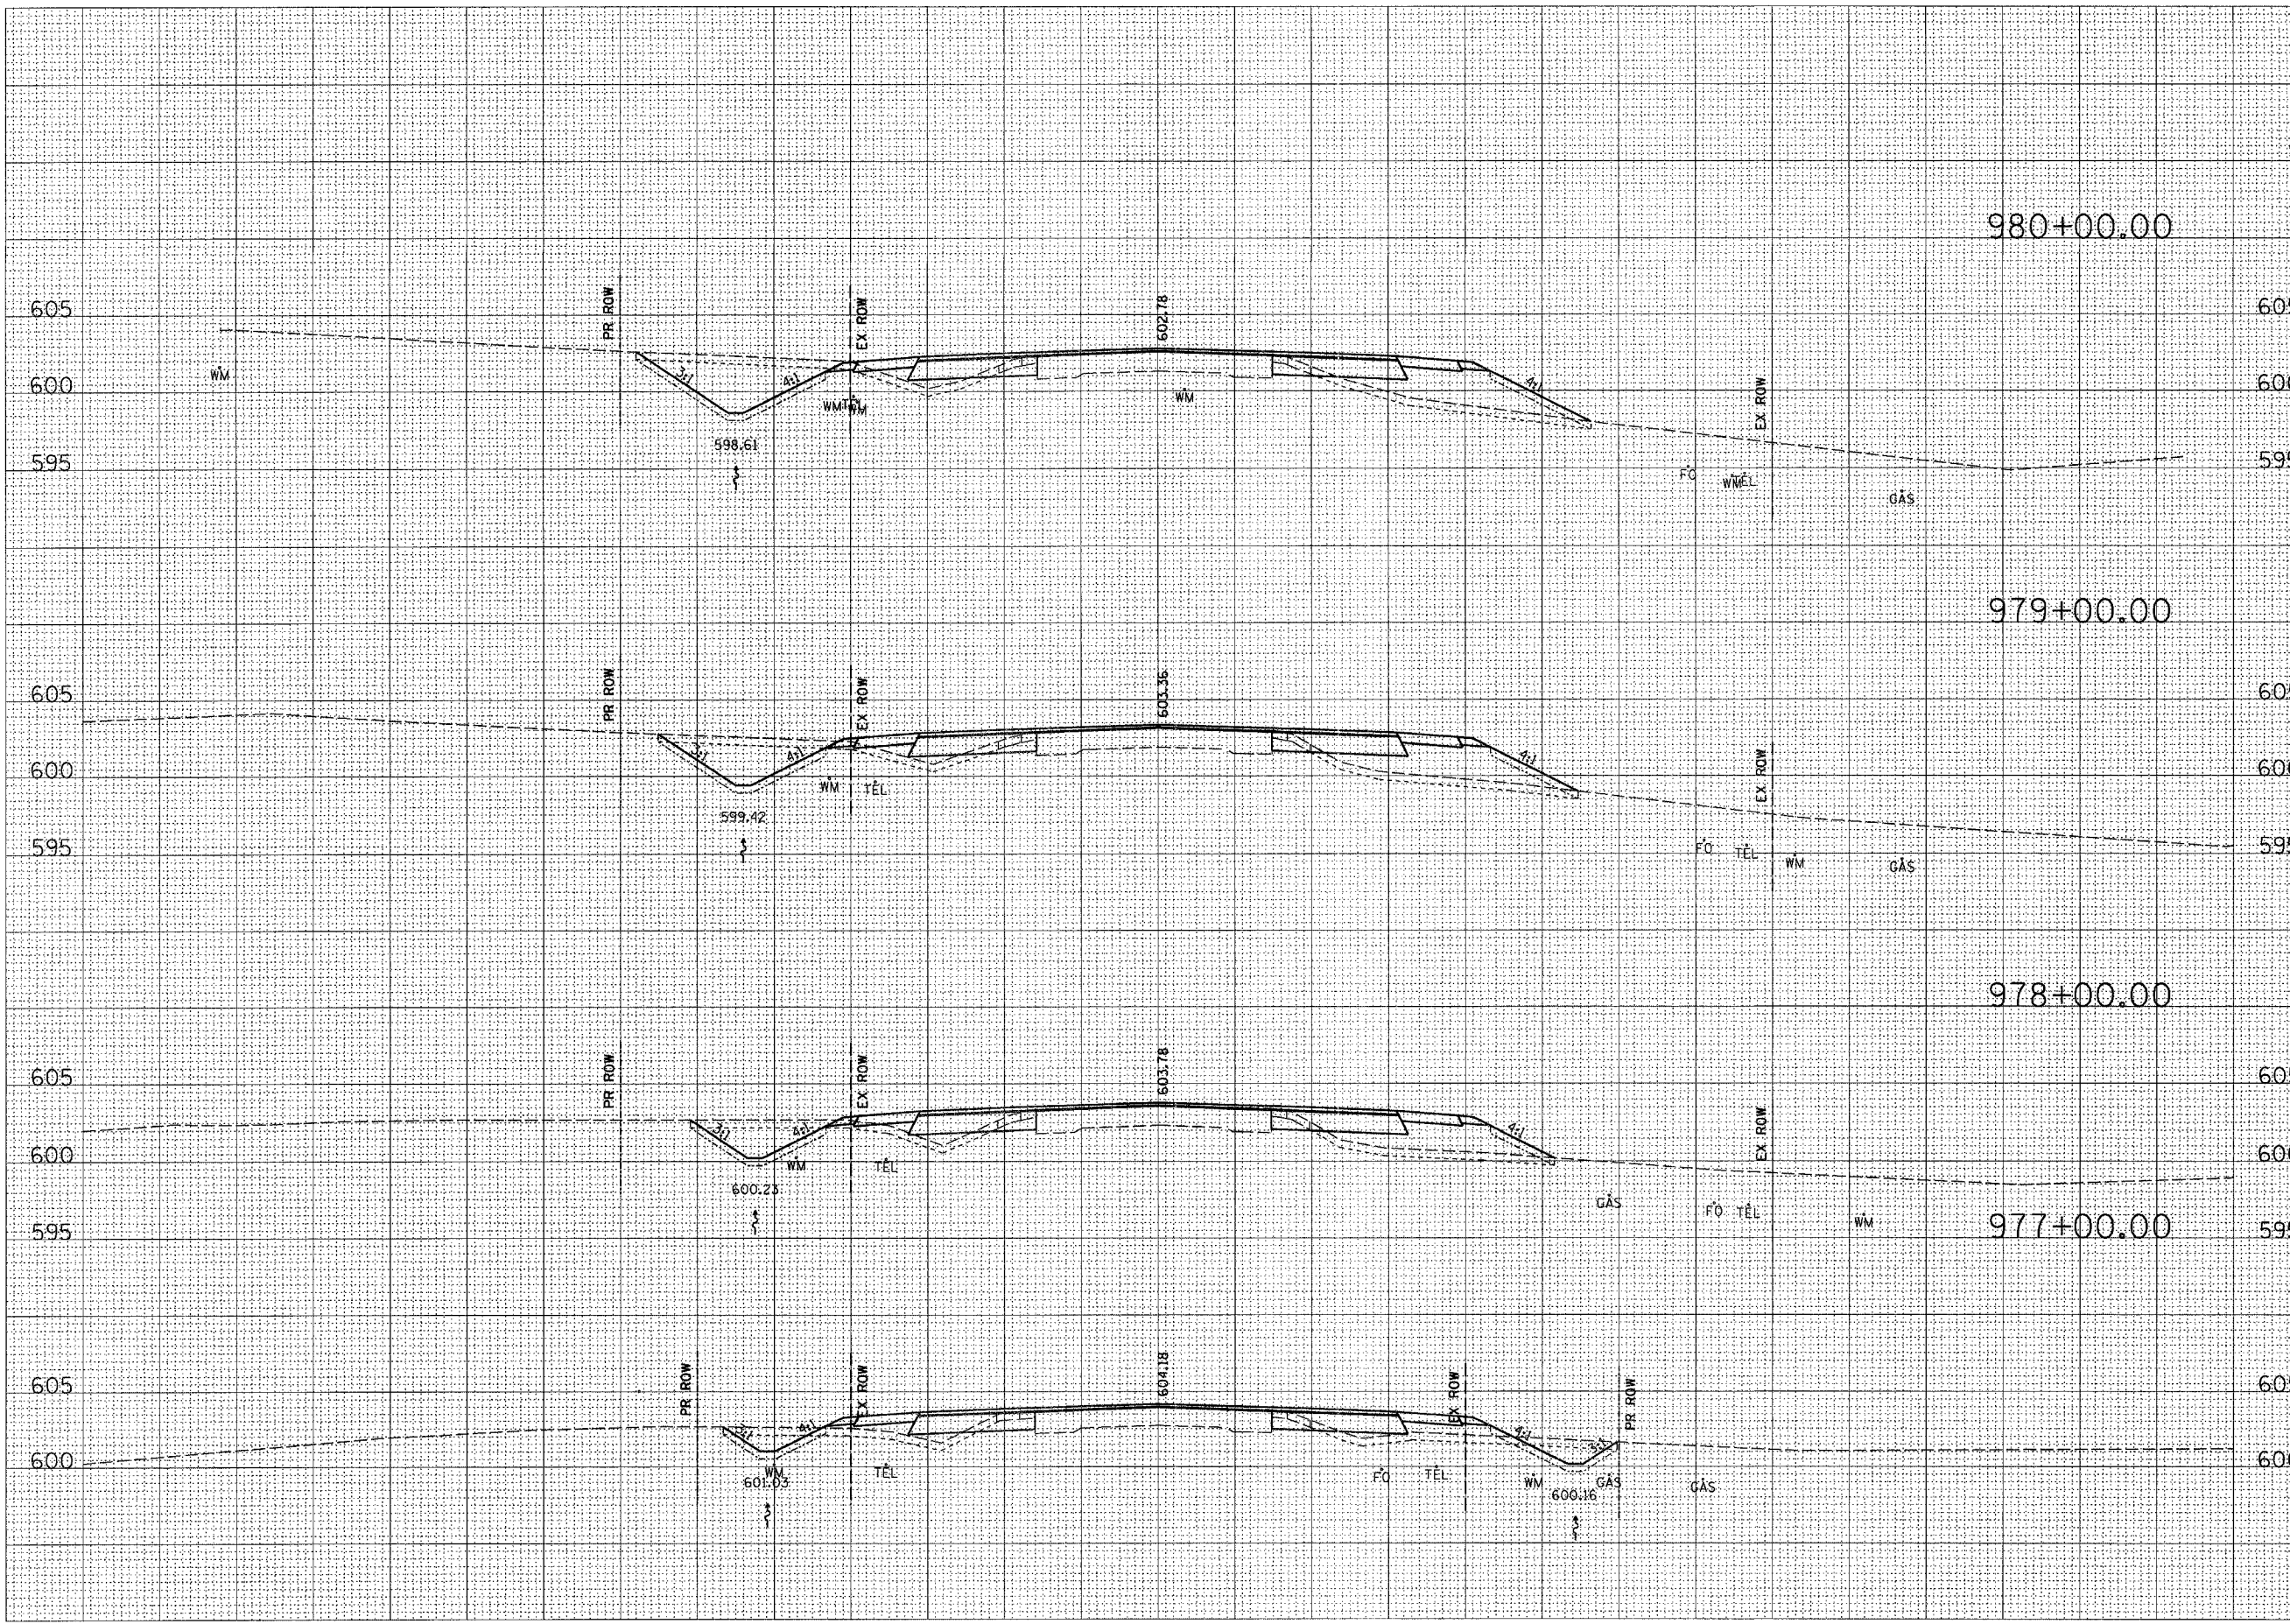

605	CUT=58	CUT=4
600	FILL=12	FILL=55
595	TS_EXC=24	TS_EXC=18
	TS_PLMT=12	TS_PLMT=7
605	CUT=44	CUT=4
600	FILL=12	FILL=55
595	TS_EXC=22	TS_EXC=17
	TS_PLMT=11	TS_PLMT=5
605	CUT=30	CUT=4
600	FILL=13	FILL=45
595	TS_EXC=20	TS_EXC=16
	TS_PLMT=9	TS_PLMT=4
605	CUT=17	CUT=17
600	FILL=16	FILL=20
	TS_EXC=18	TS_EXC=20
	TS_PLMT=7	TS_PLMT=8

